

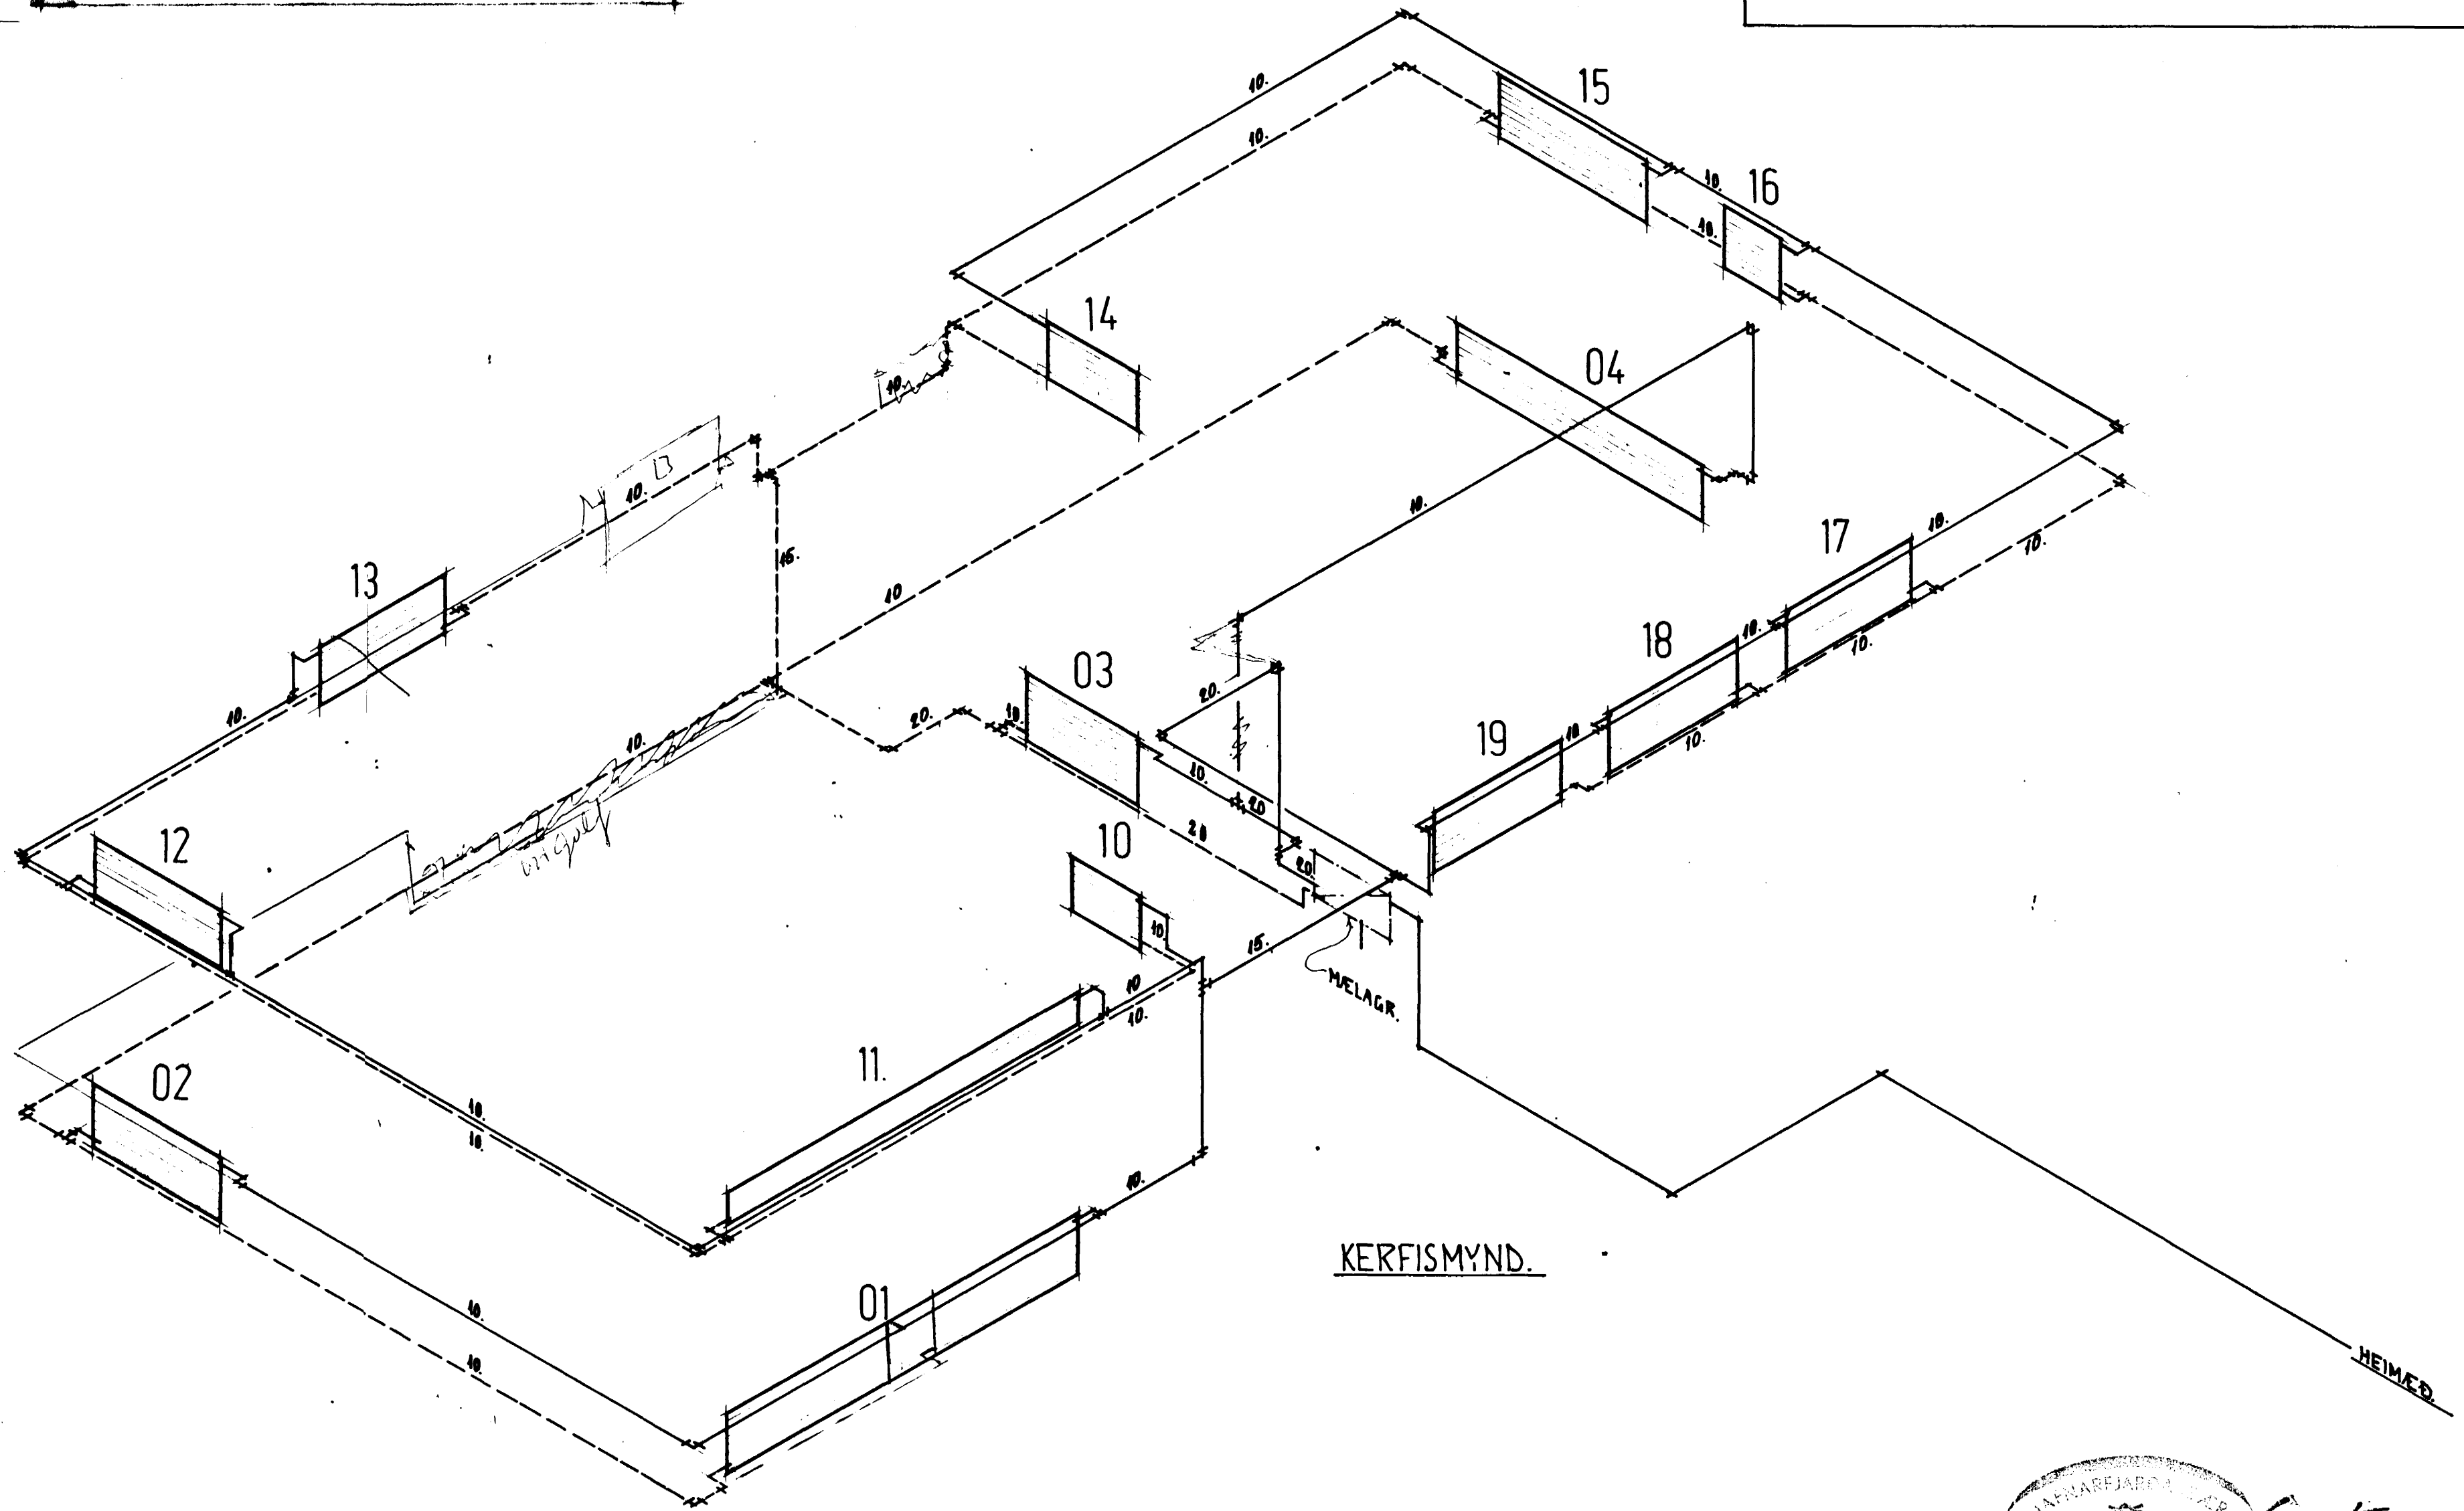


FAGRAKINN 30 HAFNARFIRÐI

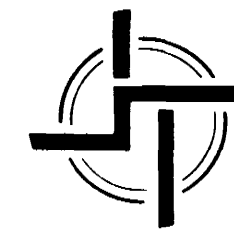

KERFISMYND.

HEIMED.

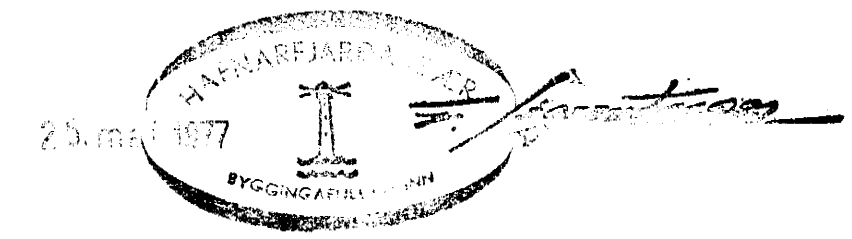

STAÐALHÚS T/S

TEIKNISTOFA SUDURLANDSBRÁUT 20 SÍMI 83141.

VERKEFNI	DAGS.	1977.	VERK NR
HITALÖGN KERFISMYND.	MKV.		H1
	BR.		
	BLAD NR	3.05.	

Sigurdur Gudmundsson *Sigurdur P. Kristjánsson*
 SIGURDUR GUDMUNDSSON SIGURDUR P KRISTJÁNSSON FTFI