
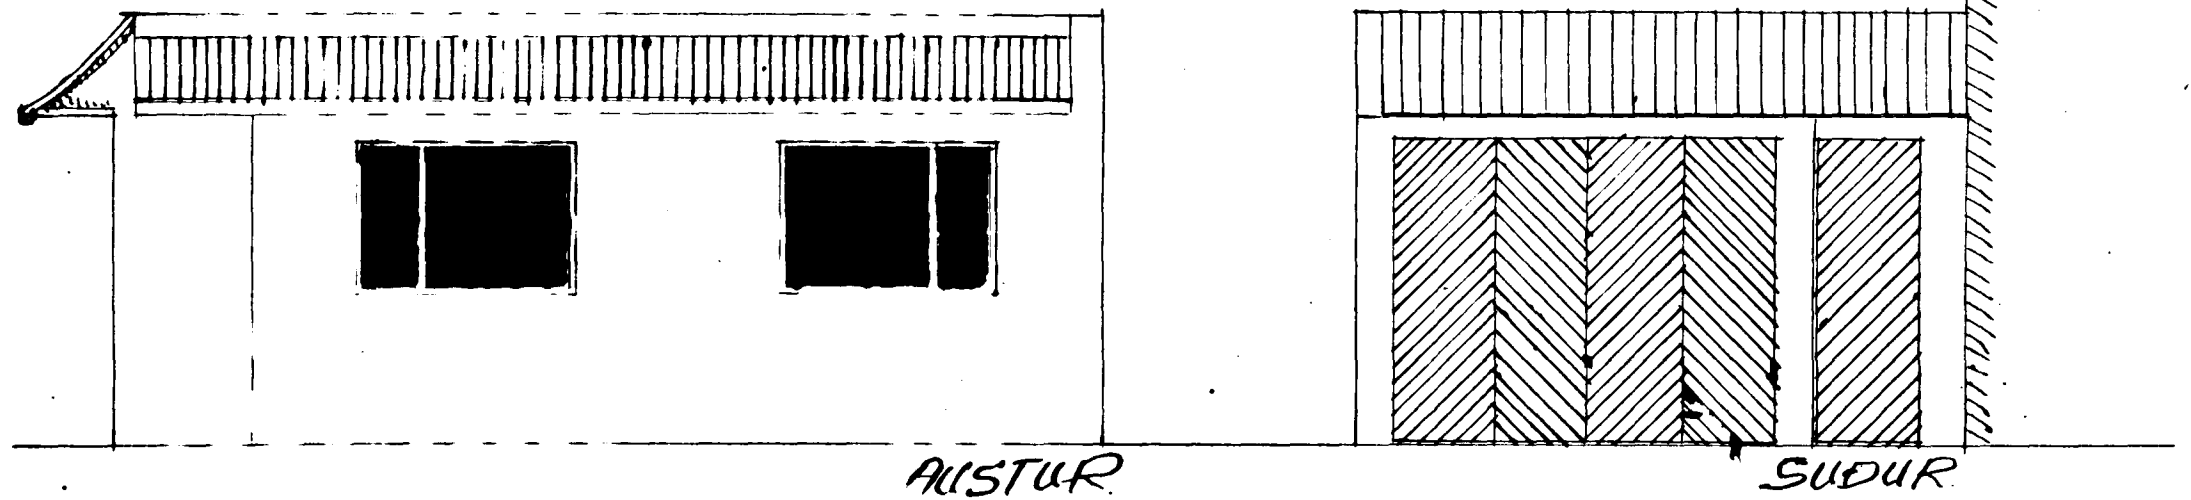
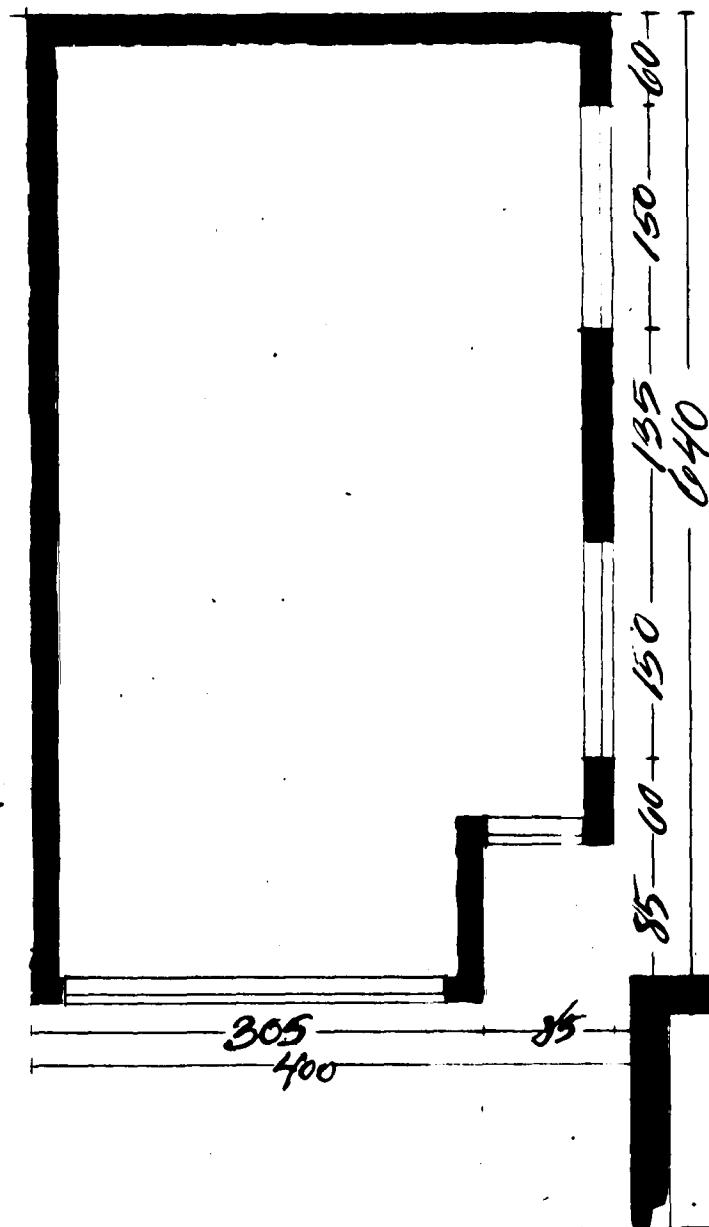


BIFREIÐARGEYMSLA FÖGRUKINN 3
EIG. ARNGRIMUR GUÐJONSSON
KVARDI 1:50.

d/þ. 4/9 1956

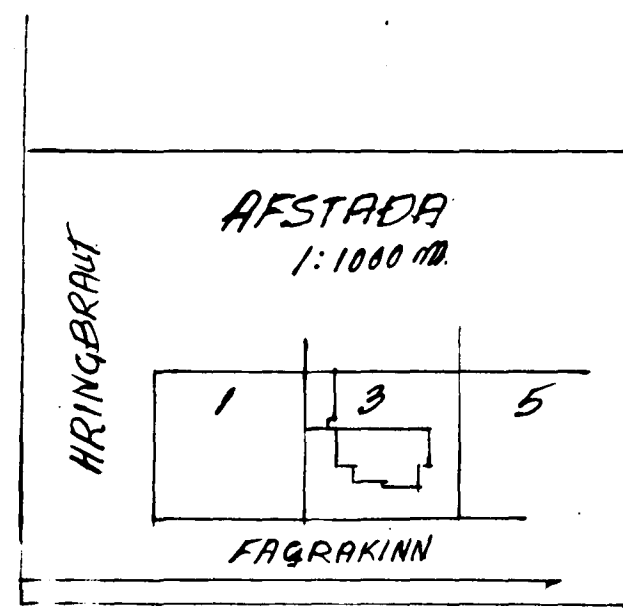

HAFNARFIRÐI 12-8 '56
Arngrimur Guðjónsson