


NR. ÖPH.	VARMADURF KCAL/KLST	MESTA LENGD	MESTA HÉF	TENGI 10 YR.
8	2200	300	90	BC
9	740	100	70	BC
10	720	140	70	BC
11	1270	120	70	CD
12	420	120	90	AD
13	1360	160	70	AD
14	1760	160	90	BC
15	1360	160	70	AD
16	510	60	70	BC
17	1190	120	70	AD
18	770	100	90	AB
19	620	80	90	AB
20	460	60	90	AB
21	200	40	70	AD
22	980	120	90	AD
23	540	100	90	AD

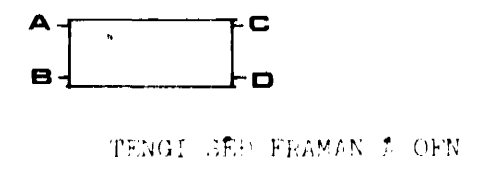

Þjá skýringar á teikningu nr. 1-1-81

<b>FAGRIHVAMMUR 11</b>		
HITALÖGN		
GRUNNVAND. HED		
	Mannad.	Mkv.
	L.L.	1:50
	Teiknad.	Dags
L.L.	26.1.81	
Yfirleid.	Nr.	1-2-81

31. mörz 1981