


| OFNASKRÁ |             |                |              |                       |         |                |                    |
|----------|-------------|----------------|--------------|-----------------------|---------|----------------|--------------------|
| OFN NR.  | HERBERGI    | MESTA LENGD MM | MESTA HÆÐ MM | AFKASTA HÖF KCAL/KLST | TENGING | OFNLOKI # 3/8" |                    |
| 101      | BILAGEHMSLA | 4000           | 500          | 1300                  | C-B     | RETUR          |                    |
| 102      | "           | 4000           | 500          | 1300                  | C-B     | "              |                    |
| 103      | "           | 2800           | 500          | 1000                  | A-D     | "              |                    |
| 104      | SALERNI     | 900            | 650          | 500                   | C-D     | "              |                    |
| 105      | FÖNDUR      | 2000           | 500          | 1300                  | A-D     | "              |                    |
| 106      | HVOTTUR     | 1900           | 500          | 750                   | A-B     | "              |                    |
| 107      | GEHMSLA     | 1800           | 500          | 700                   | A-B     | "              |                    |
| 108      | GANGUR      | 2800           | 400          | 500                   | C-B     | "              |                    |
| 213      | FJÖLSKHERB. | 1900           | 400          | 900                   | A-B     | RETUR          |                    |
| 201      | ANDDURI     | SJÁ ATHUGAS.   |              | 950                   | E-F     | "              |                    |
| 202      | SALERNI     | 600            | 500          | 240                   | A-B     | "              |                    |
| 203      | BÆÐ         | 2500           | 400          | 770                   | C-B     | "              |                    |
| 204      | HJÓN        | 1800           | 500          | 1300                  | C-D     | "              |                    |
| 205      | FJÖLSKHERB. | 2000           | 400          | 1800                  | C-D     | "              |                    |
| 206      | HERBERGI    | 1800           | 600          | 800                   | C-D     | "              |                    |
| 207      | "           | 1200           | 600          | 900                   | C-D     | "              |                    |
| 208      | ELDHÚS      | 1000           | 500          | 500                   | A-B     | "              |                    |
| 209      | "           | 1200           | 500          | 600                   | C-D     | "              |                    |
| 210      | BORDSTOFA   | 1900           | 220          | 1700                  | A-B     | TÚR            | MED ÞVINGADRI RÁ'S |
| 211      | DAÐSTOFA    | 1900           | 220          | 1700                  | A-B     | RETUR          | "                  |
| 212      | "           | 1900           | 220          | 1700                  | C-D     | TÚR            | "                  |


ATHUGASEMD.  
 OFN 201 / ANDDURI SKAL VERA  
 RÚNTAL, R. 1180, VVS NR. 331818  
 HEB 14 ELEMENTUM.

TENGING

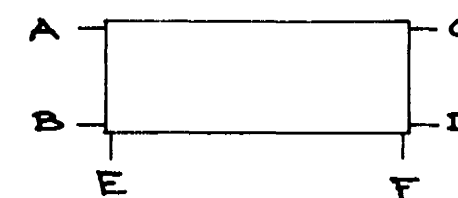

SJÁ SKYFINGAR Á TEIKN.  
 NR. 135-2-01 OG 135-3-03

- FEAMRÁS HITAVEITU
- BAKRÁS HITAVEITU
- .-.- KALT VATN
- ..... HEITT VATN

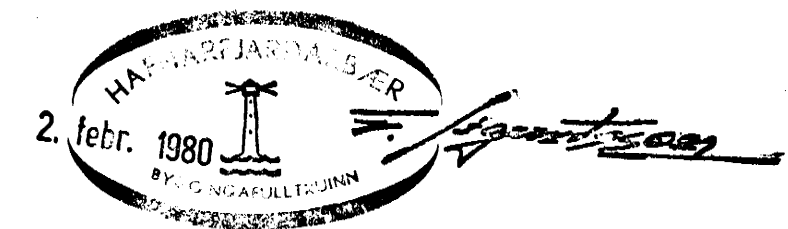

**V** VERKFRÆÐISTOFAN FERILL HF.  
 FAGRIHVAMMUR 14 HFJ.

DAGS: DESEMBER '79 HITA-OG VATNSLAGNIR  
 MKV.: 1:50 A 2. HED.  
 OFNASKRÁ.

HANNAÐ: TEIKNAD: SAMÞYKKT: nr. 135 3 02