




H = 48.70  
H = 47.35  
H = 46.00

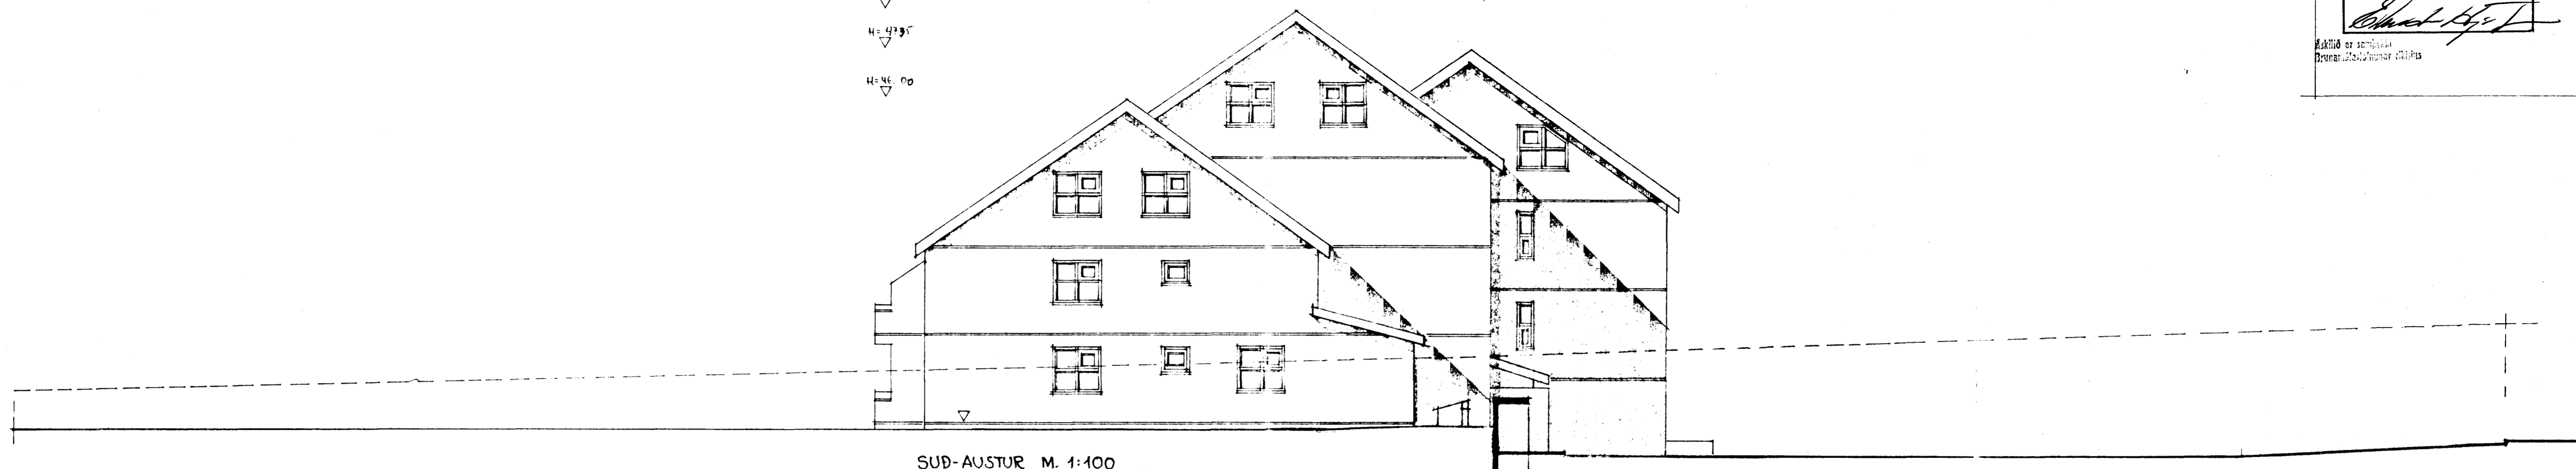


SÚÐ-AUSTUR M. 1:100

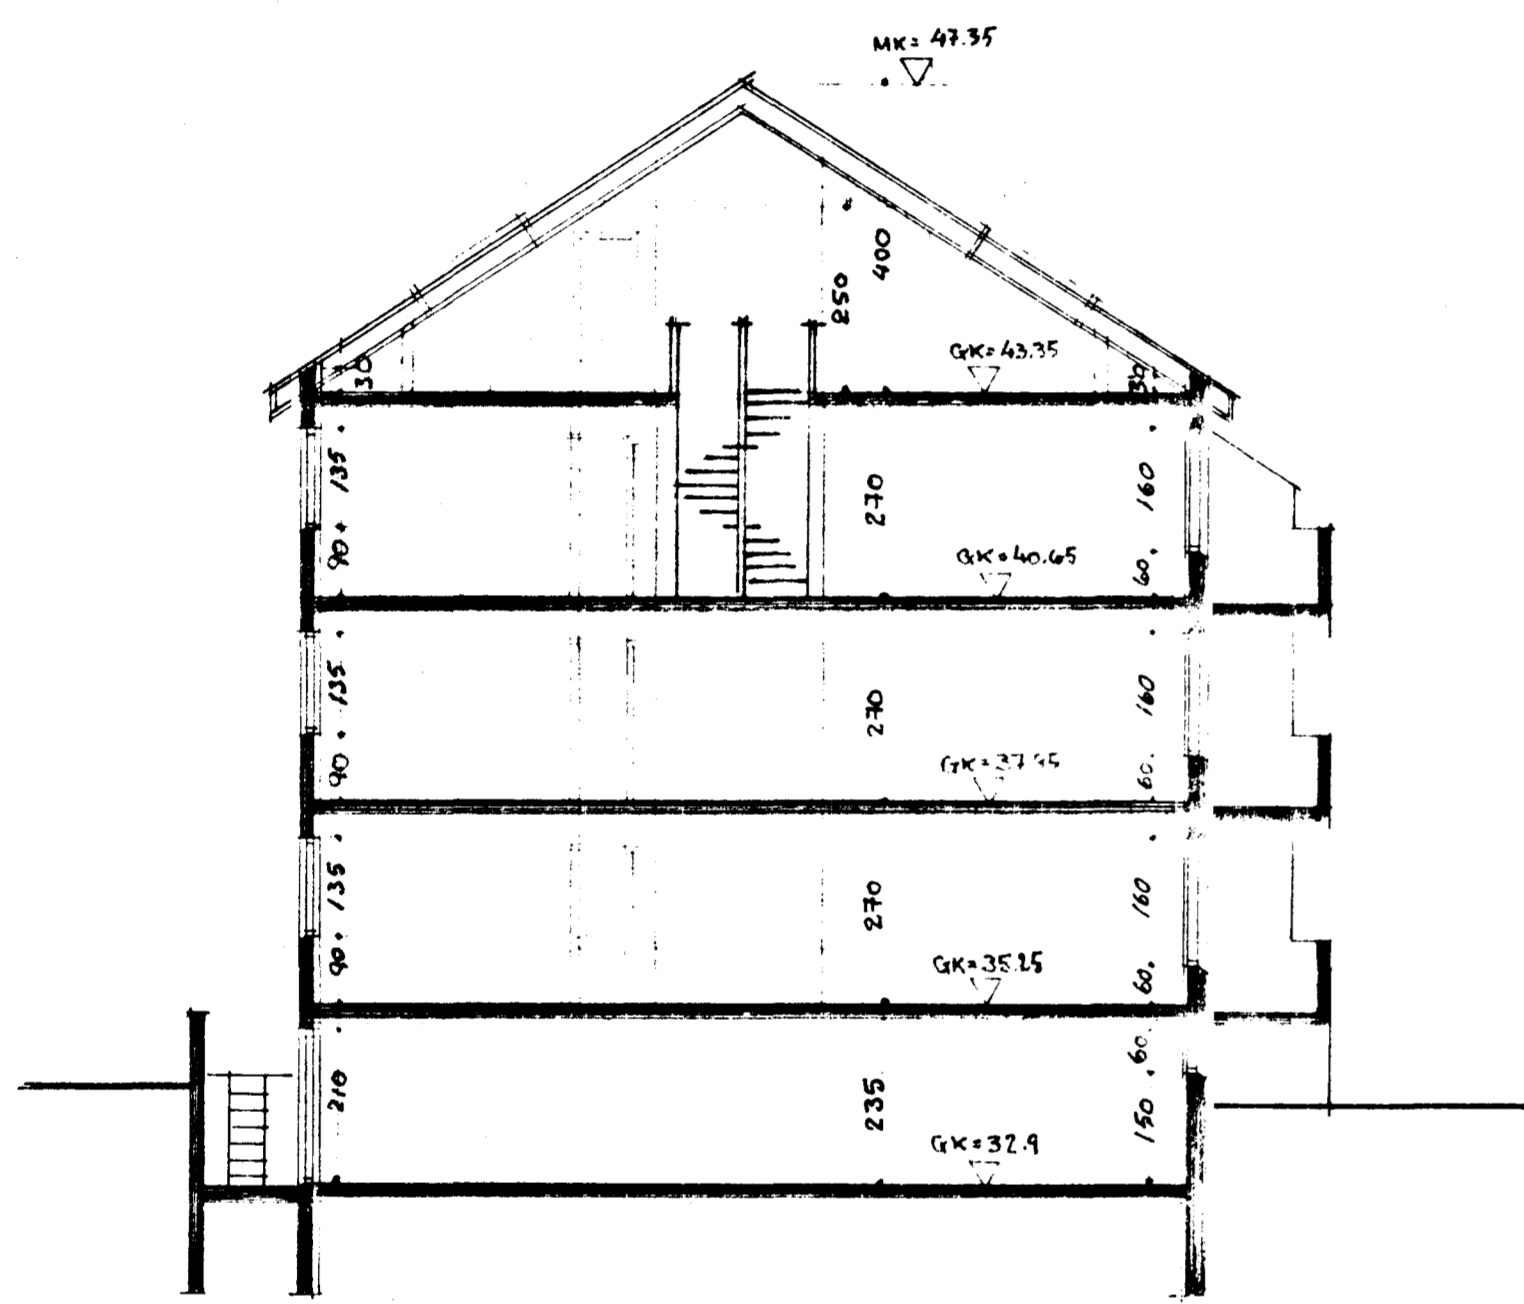


SNÍÐ A-A M. 1:100

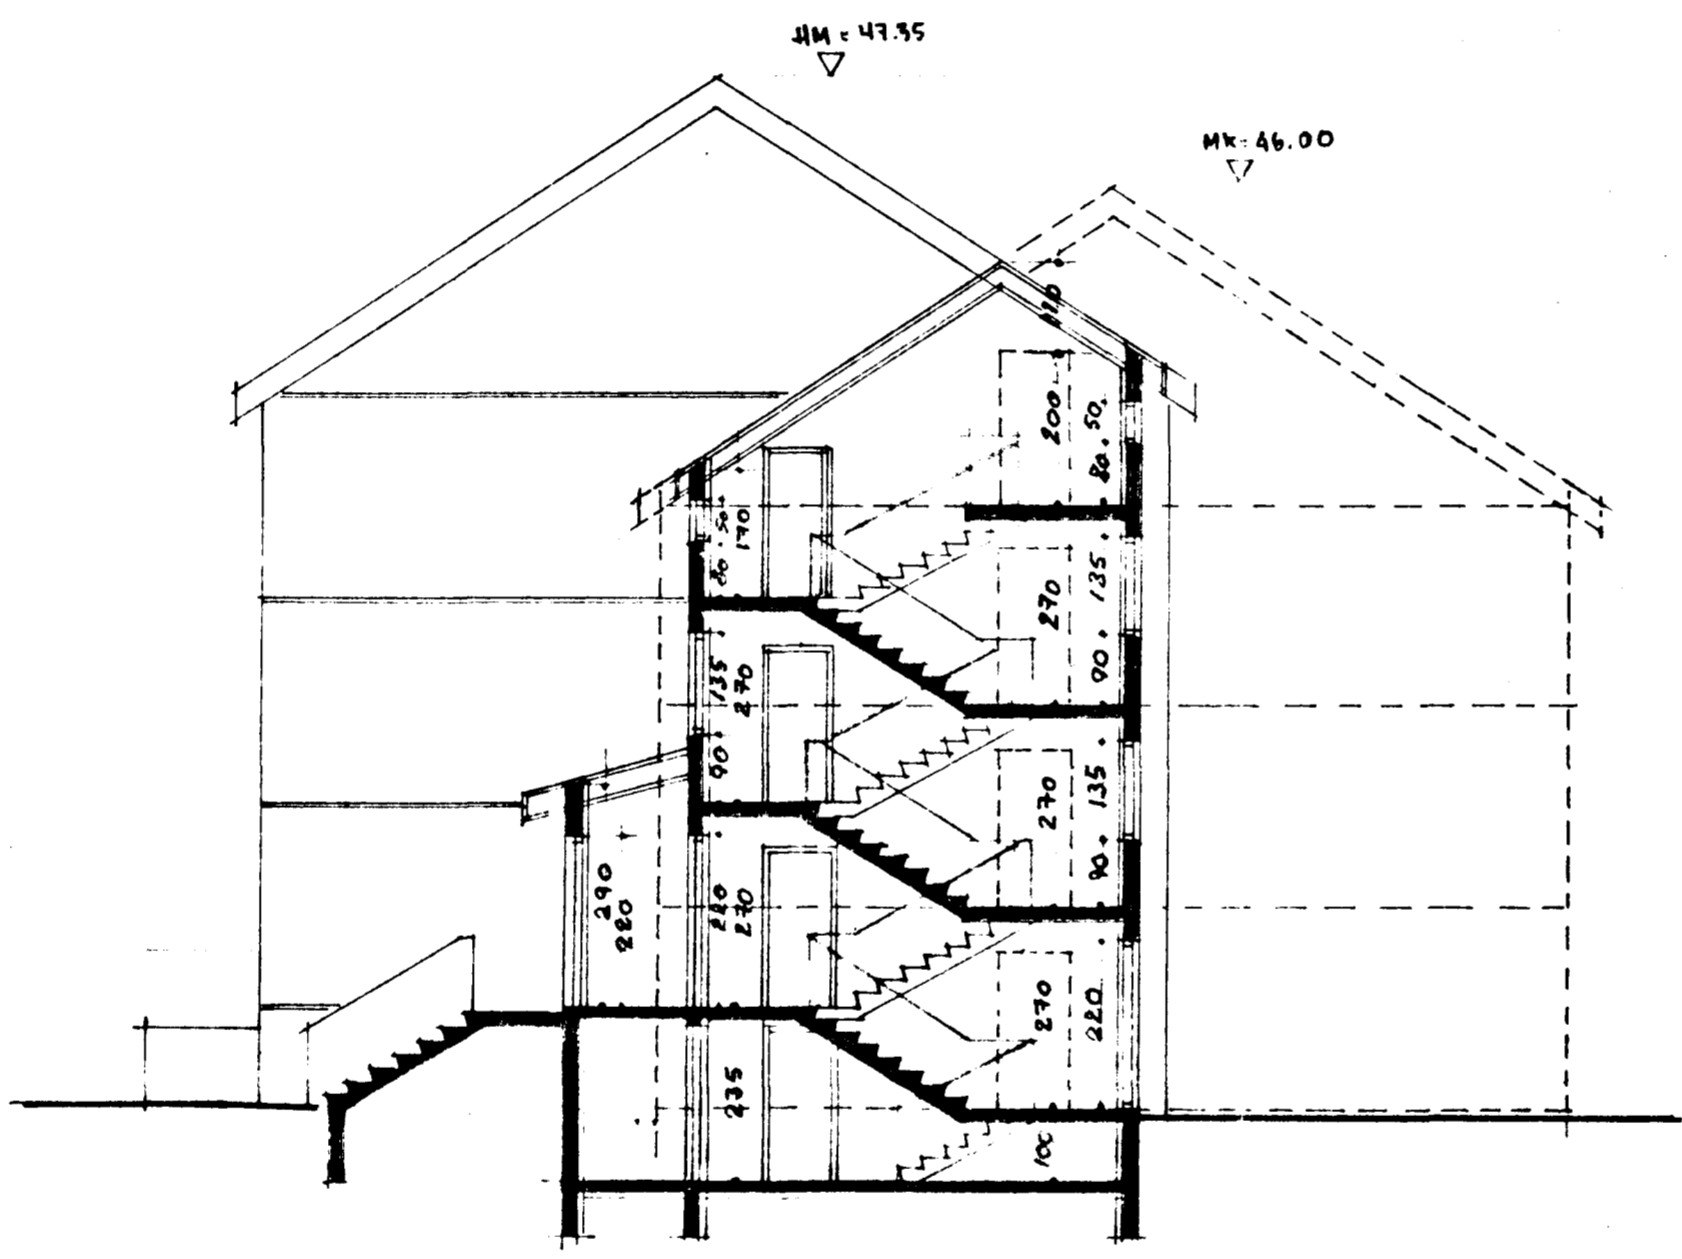

SNÍÐ B-B M. 1:100

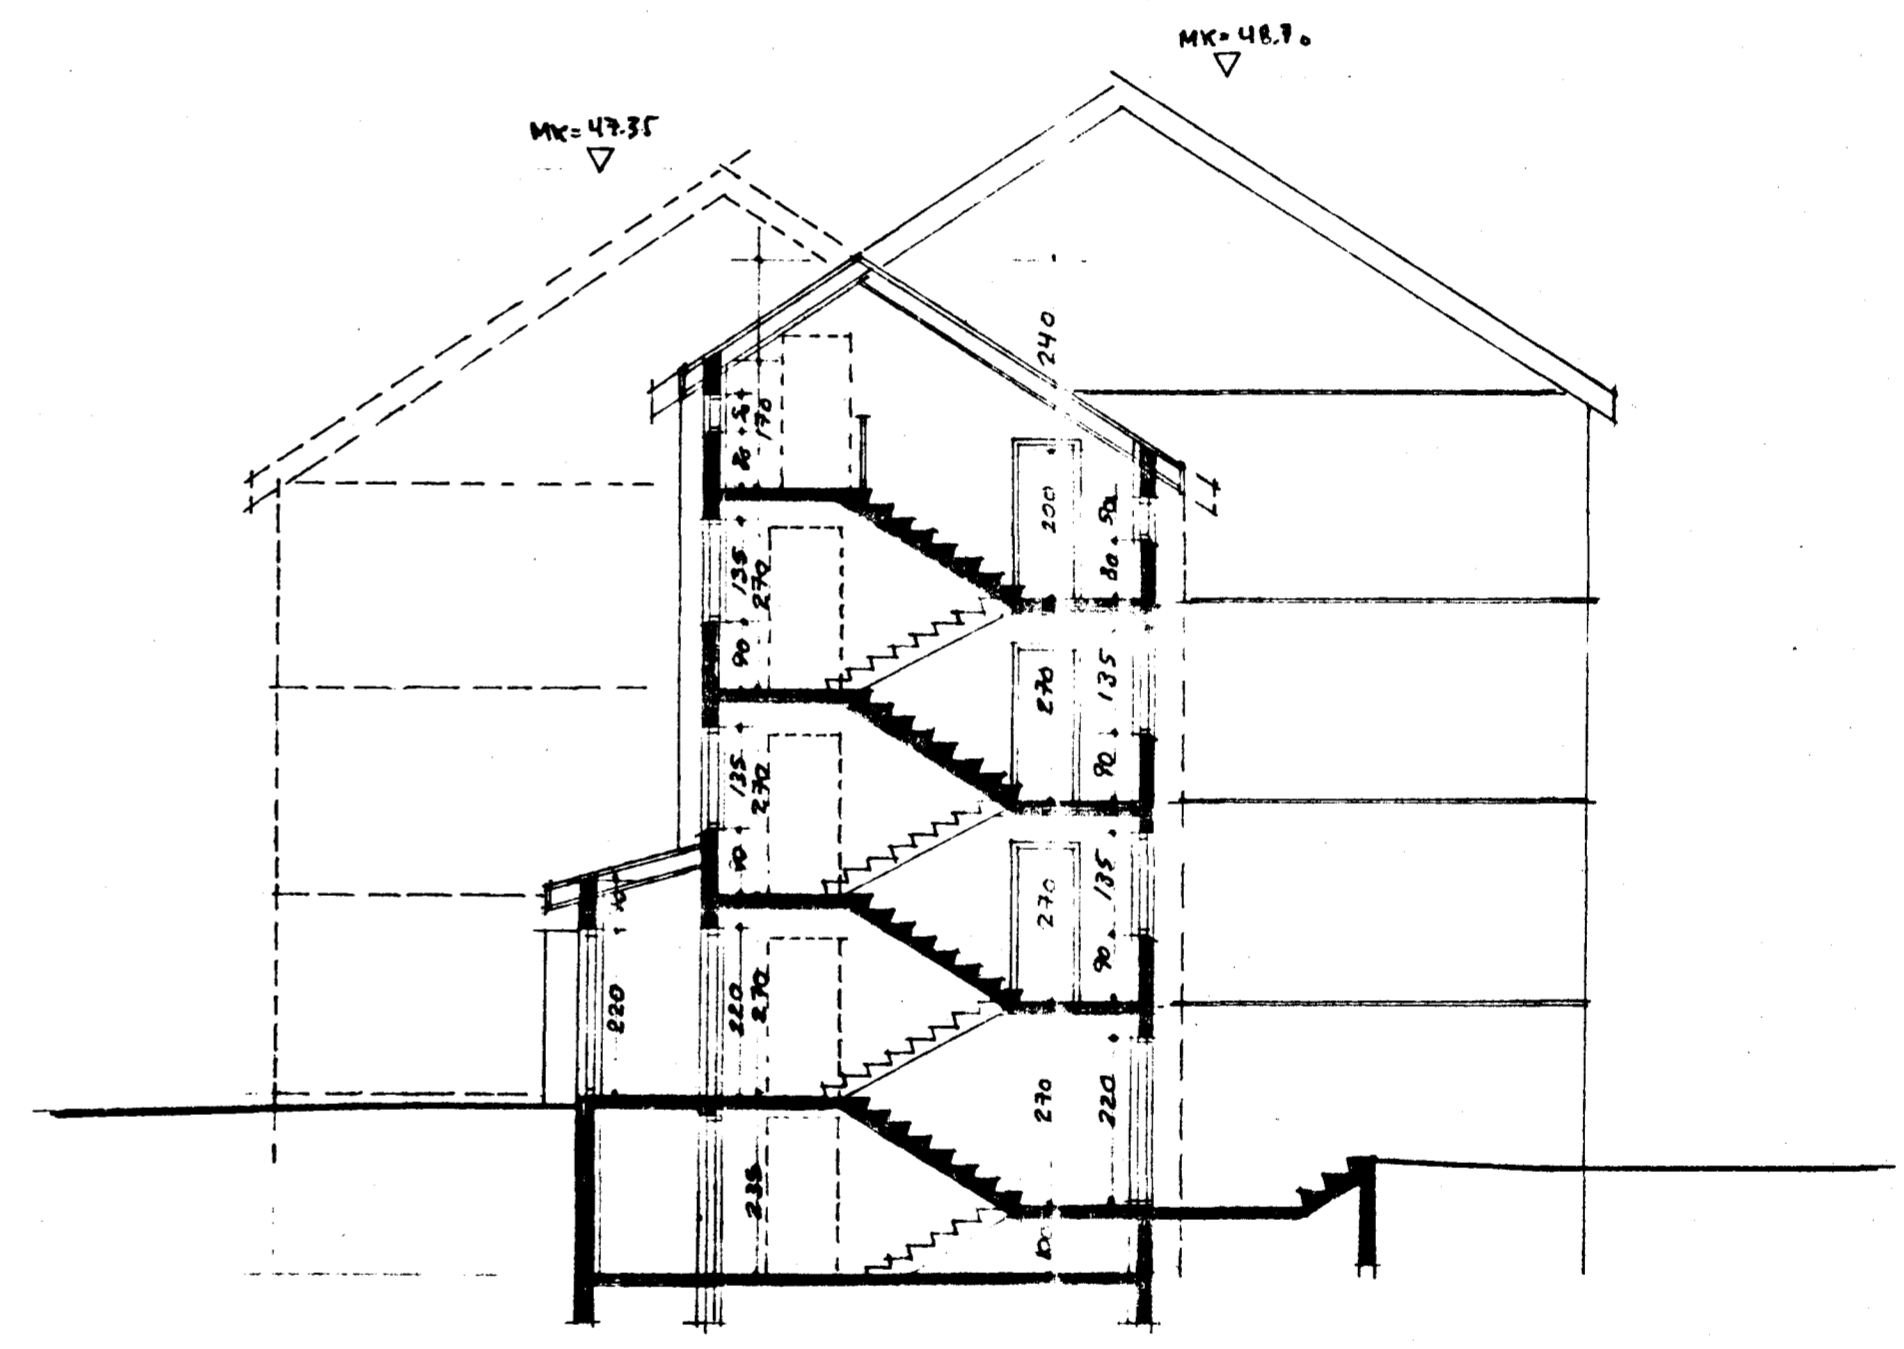

SNÍÐ C-C M. 1:100

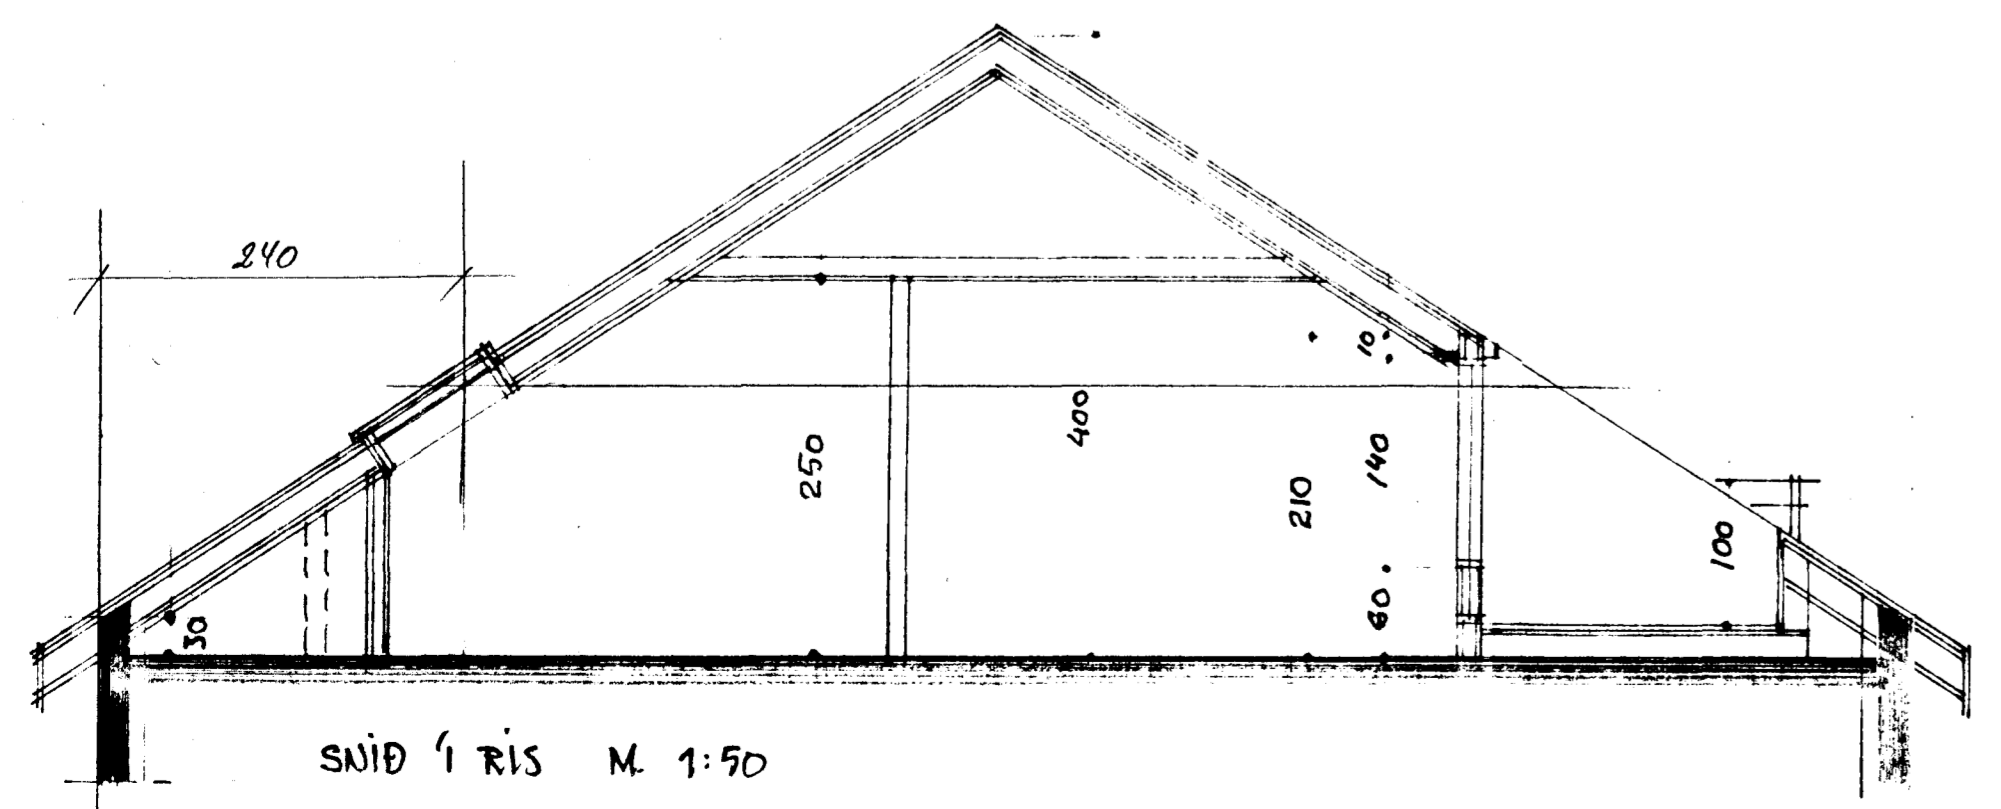

SNÍÐ Í RÍÐ M. 1:50