


GRUNNMYND 2. HÆÐAR 1:50

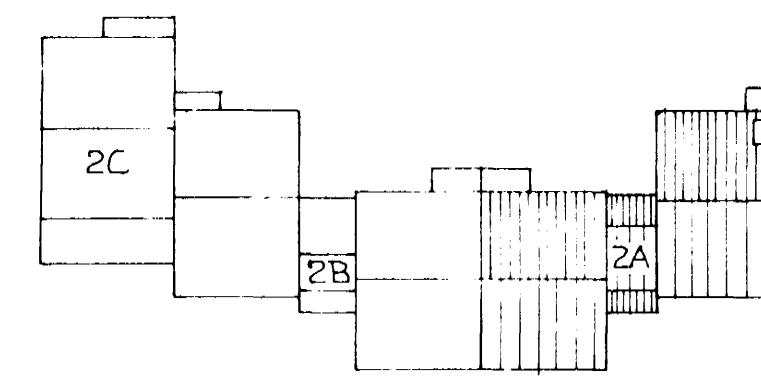

10 MAJ 1989
 HAFNARFUNDARBER
 BYGGINGAULLTRÖNN

DR. NR.	DAGS	EDLI	BREYTINGAR	SIGN.
FAGRIHVAMMUR 2A HAFNARFIRÐI				DAGS
GRUNNMYND HITR- OG VATNSLAGNA.				TTNR
2. HÆÐ.				UN
MÆLIKV. 1:50				TEIKNAD
SIGURÐUR ÞORLEIFSSON				VERK NR.
STRANDGÖTU 11 HAFNARFIRÐI SÍMI 54751				8812
				BLAD NR.
				2-04