
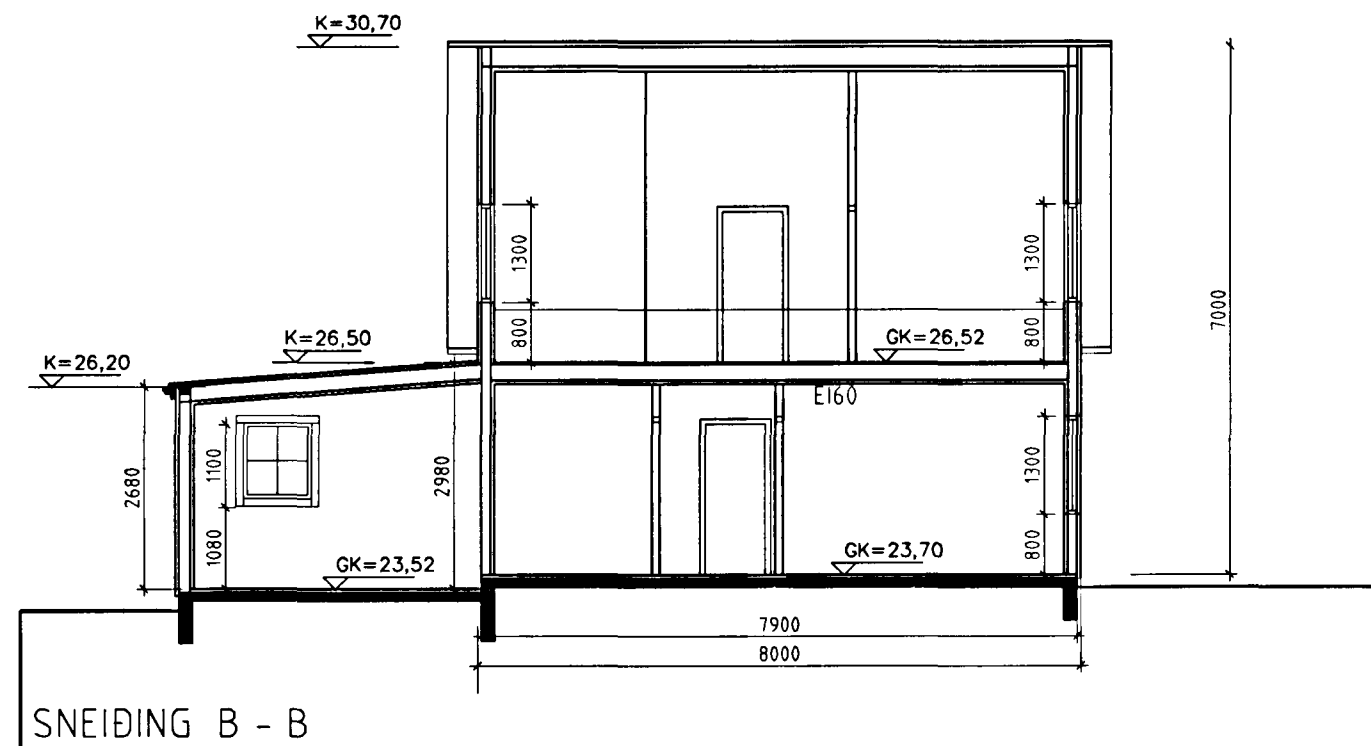
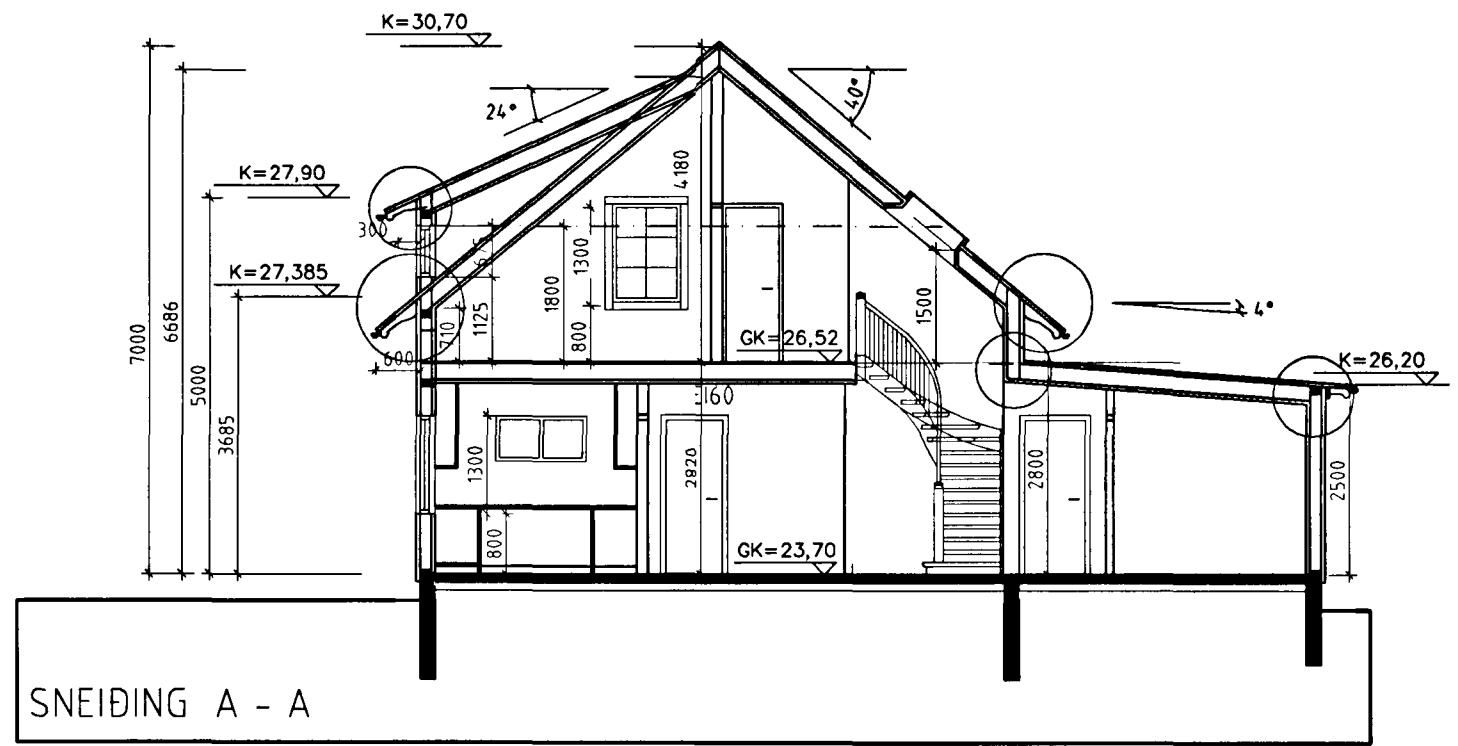
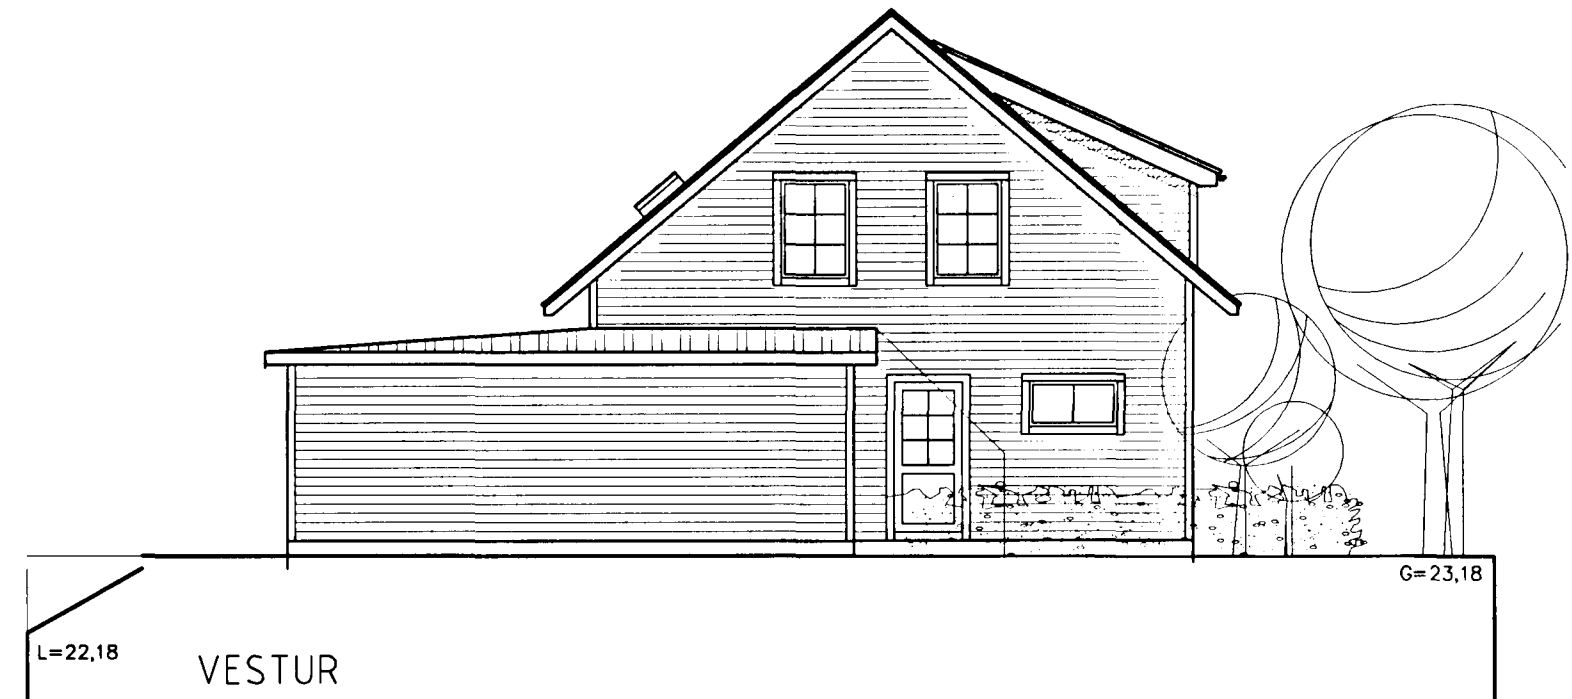


Samþykkt þann:  
 18 MAÍ 1999  
 Byggingafulltrúinn í Hafnarfirði:  
 Erlendur Hjálmarsson

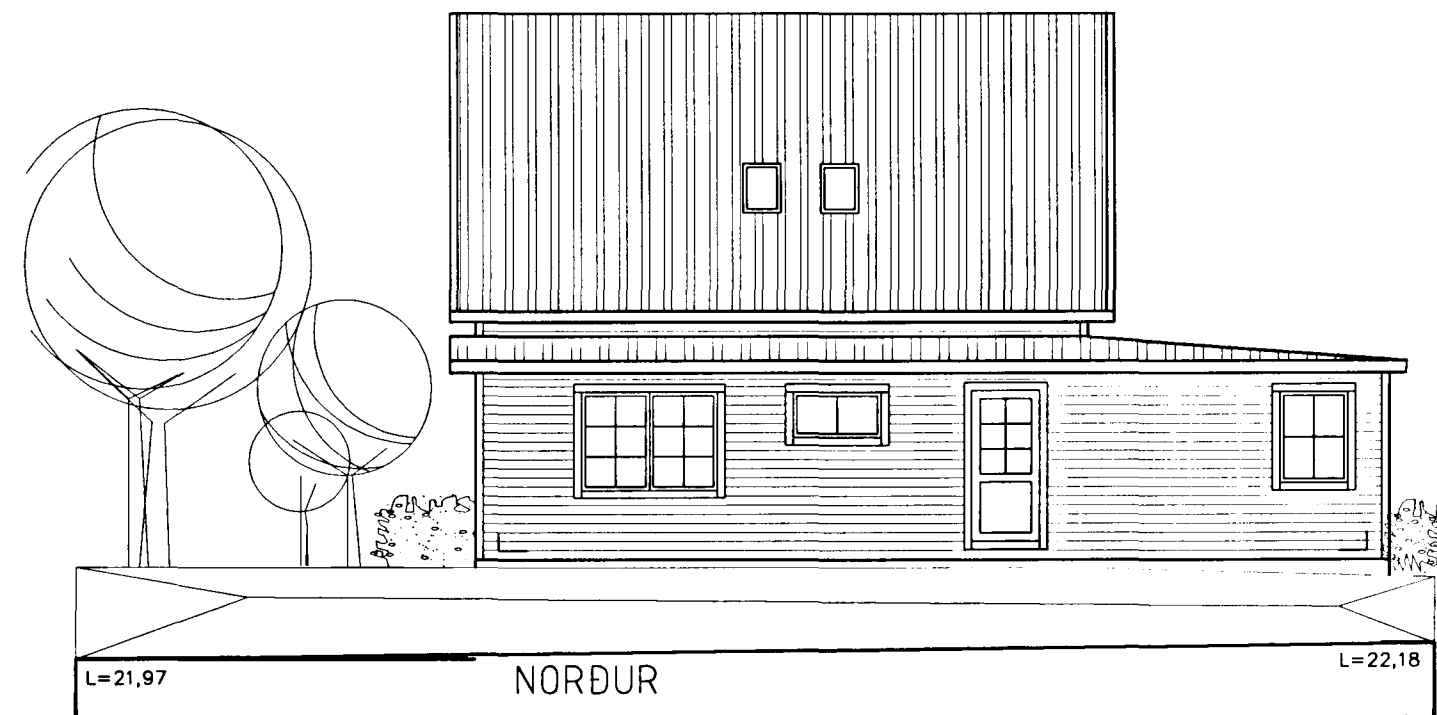

BREYTT: \_\_\_\_\_ DAGS: \_\_\_\_\_ LÝSING: \_\_\_\_\_  
 \_\_\_\_\_  
 \_\_\_\_\_  
 \_\_\_\_\_