


**SNID A-A**  
**P1**  
**INNBYGGT ÞAKNIDURFALL**  
 1:5

- Abstrakör DN 100
- 704Q.10 Rör
- 704Q.11 Foamsglas - Körper
- 7000.84 Aufsatzring mit Heizung

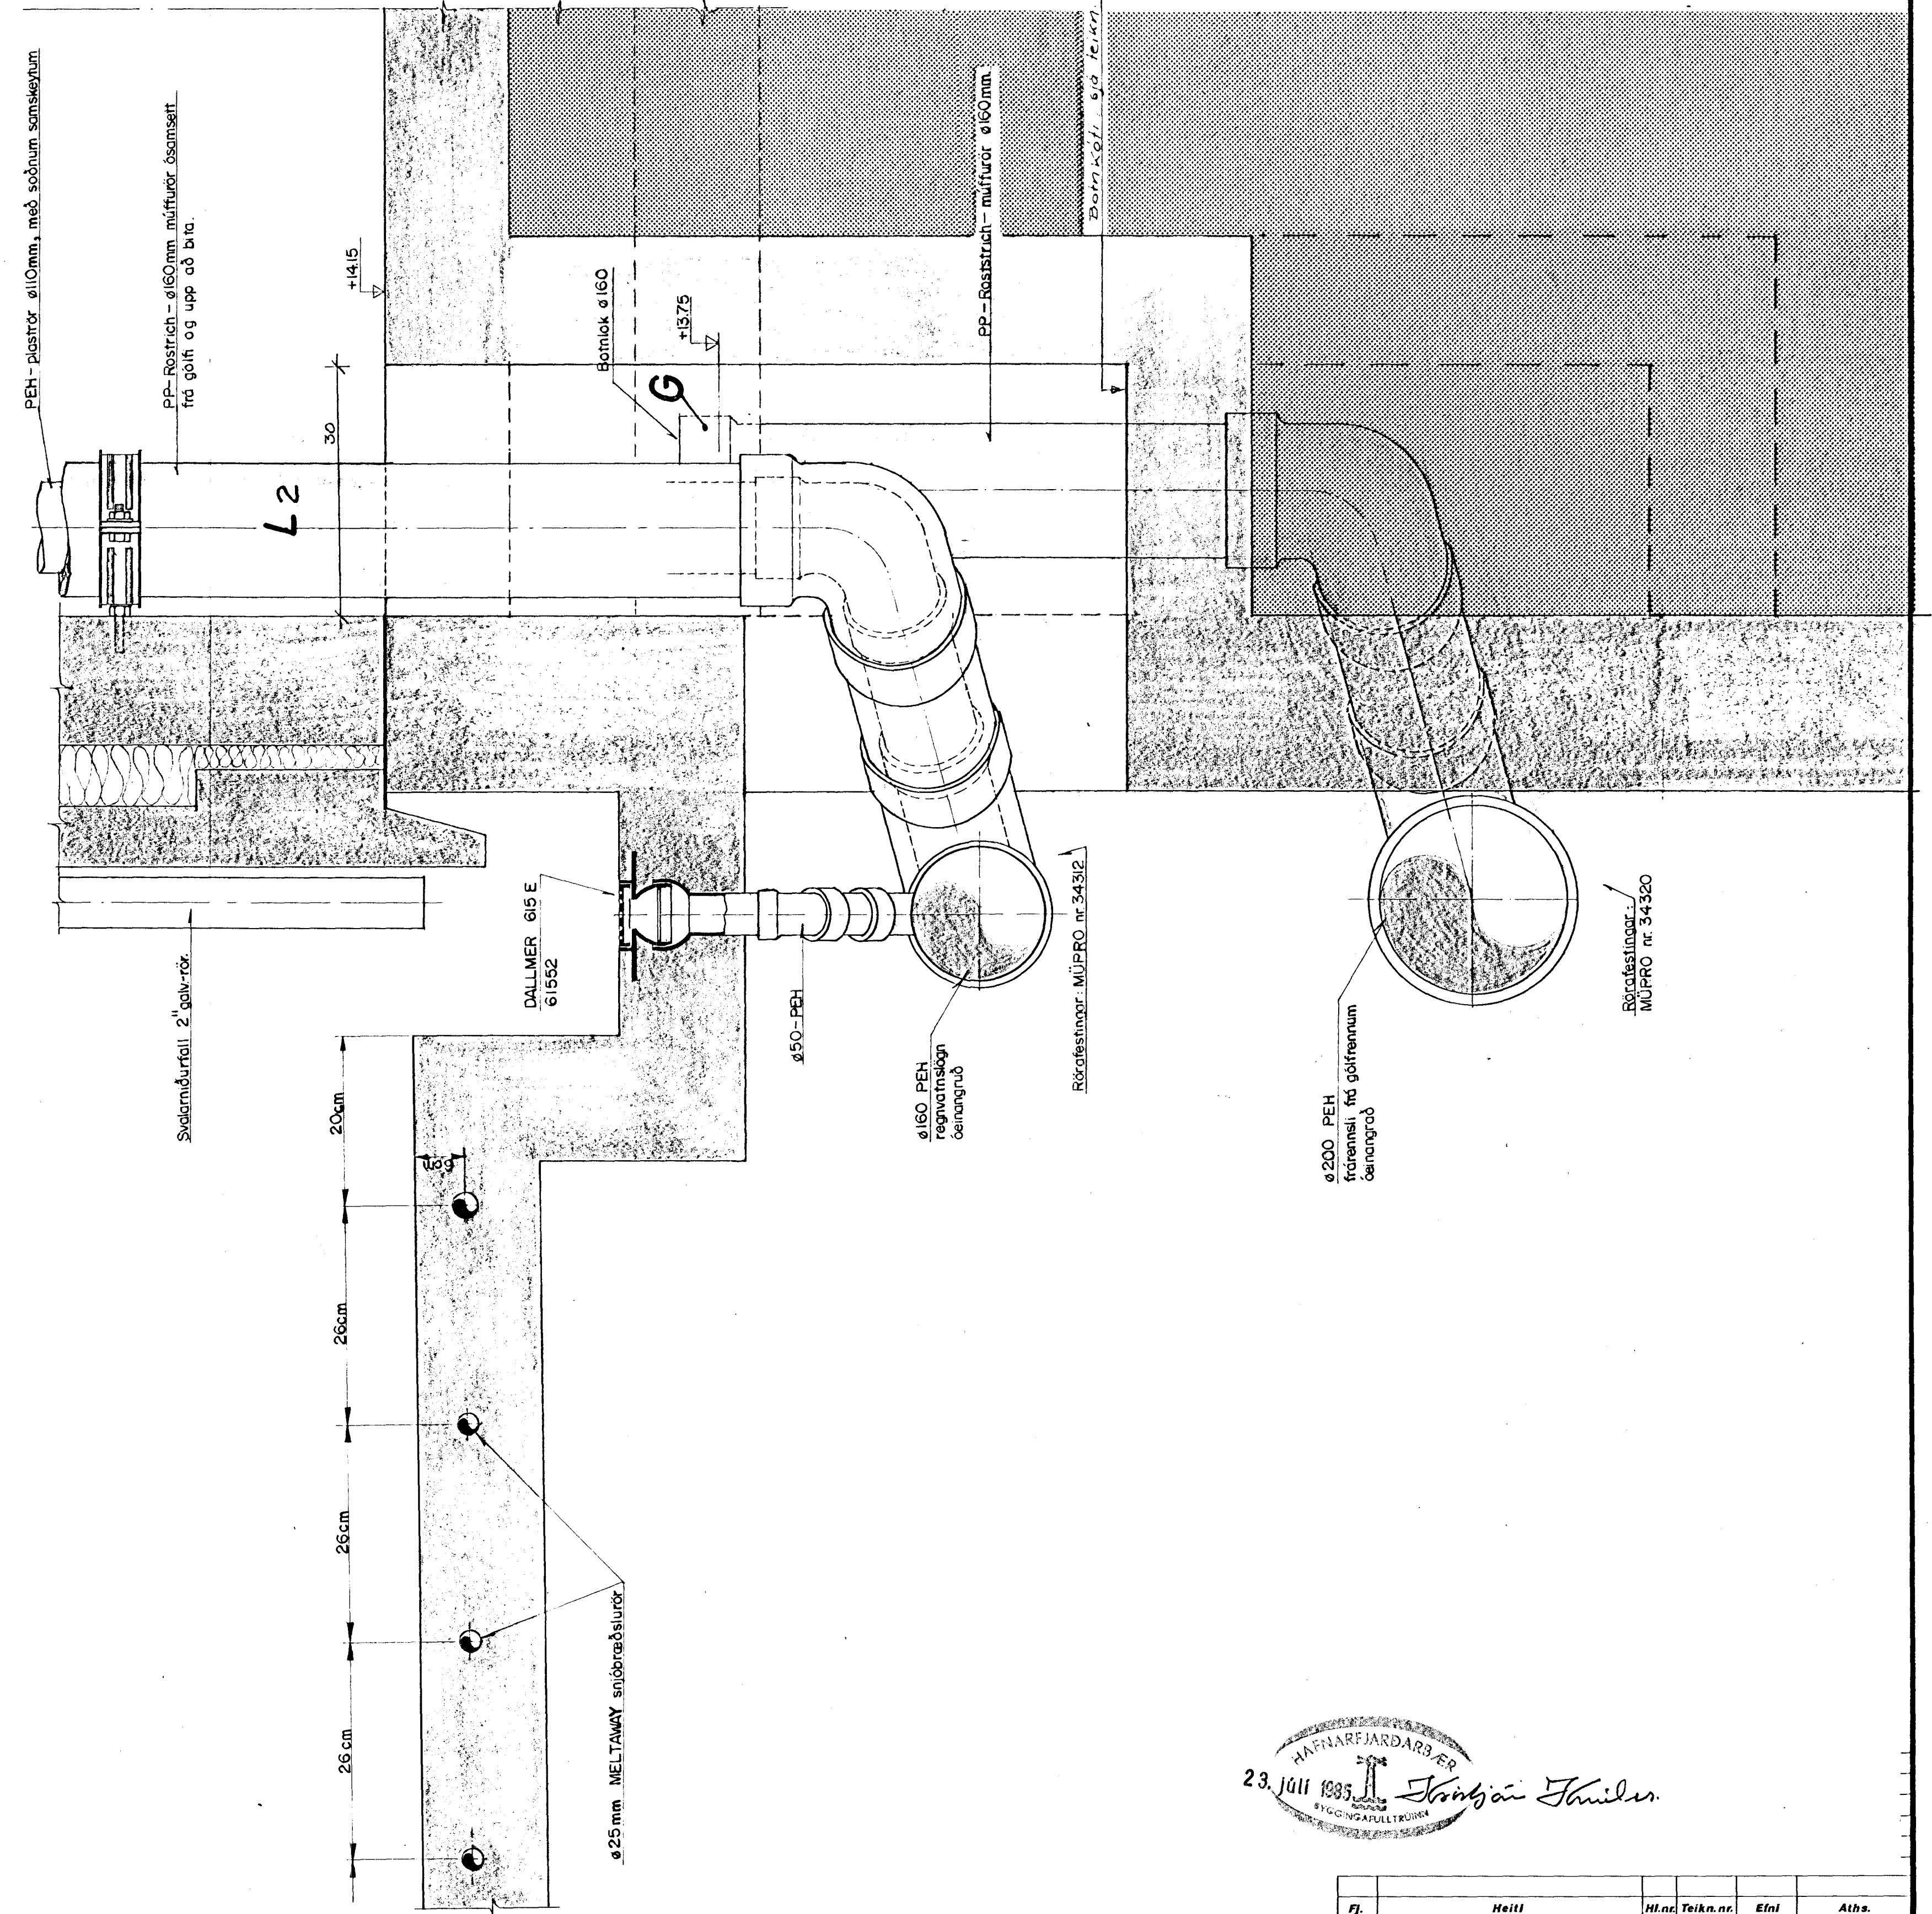

**SNID B-B**  
**P2**  
**INNBYGGT ÞAKNIDURFALL**  
 1:5

23.10.11 1995  
 HAFNARJARDARER  
 Stofnun  
 23

| Dag. | Heiti |             | Hl. nr. Teikn. nr. |             | Efti | Ath. |
|------|-------|-------------|--------------------|-------------|------|------|
|      | Dags. | Leiðrétting | Dags.              | Leiðrétting |      |      |
|      |       |             |                    |             |      |      |
|      |       |             |                    |             |      |      |
|      |       |             |                    |             |      |      |

|                                     |  |              |             |     |
|-------------------------------------|--|--------------|-------------|-----|
| <b>VERKFRÆDISTOFA</b>               |  | Mkv.         | Verkf. 4'83 | KFL |
| <b>GUDMUNDAR &amp; KRISTJÁNS</b>    |  | 1:5          | Teikn. 1    | KA  |
| Laufásvogi 12                       |  |              | Vilt.       |     |
| Sími 26022                          |  |              | Samp.       | XP  |
| <b>FISKVINNSLUSKÓLINN Í HAFNARE</b> |  | Verk nr.     |             |     |
| Sérteikning af þaknidurfalli P1     |  | TEIKNING NR. |             |     |
| Holrásalögn                         |  | 5R-55        |             |     |
| Blað 5 af 14                        |  |              |             |     |