


SKYRÍNGAR


SI	SKÓPLÖGN, PLÁSTRÖR PVC	BS	BRUNASLANGA 3/4" A.M.K. 20 M
S2	" " " PP	BY	ELDHÚSVASKUR
S3	" " " GALVANISERAD STÁLÖR	HL	HANDLAUG
		SV	SKOLVASKUR
		HR	HREINISLOK
RI	REGNVATNSLÖGN, PLÁSTRÖR PVC		
		YS1	VATNSALÆRNI MED S-VATNSLÁS
		YS2	" " " " P. " "
		ELI	EINSTREYMISLOKI
		KLI	KÜLULOKI
		SLI	STILLILOKI
		THI	TÆMINGARLOKI
		SKI	SLÖNGUKRANI
		ÖLI	ÖRYGGISLOKI
		HM	HITAMELIÖ, SKALI 0 - 100°C
		BM	BRÝSTIMELIÖ, SKALI 0 - 10 BAR
		GDI	GEUNNVATNSDELA
		BR1	BRÝSTIJAFAHARI
		BR2	BRÝSTIJAFAHARI
		HLI	HÖTSTÖÐULOKI

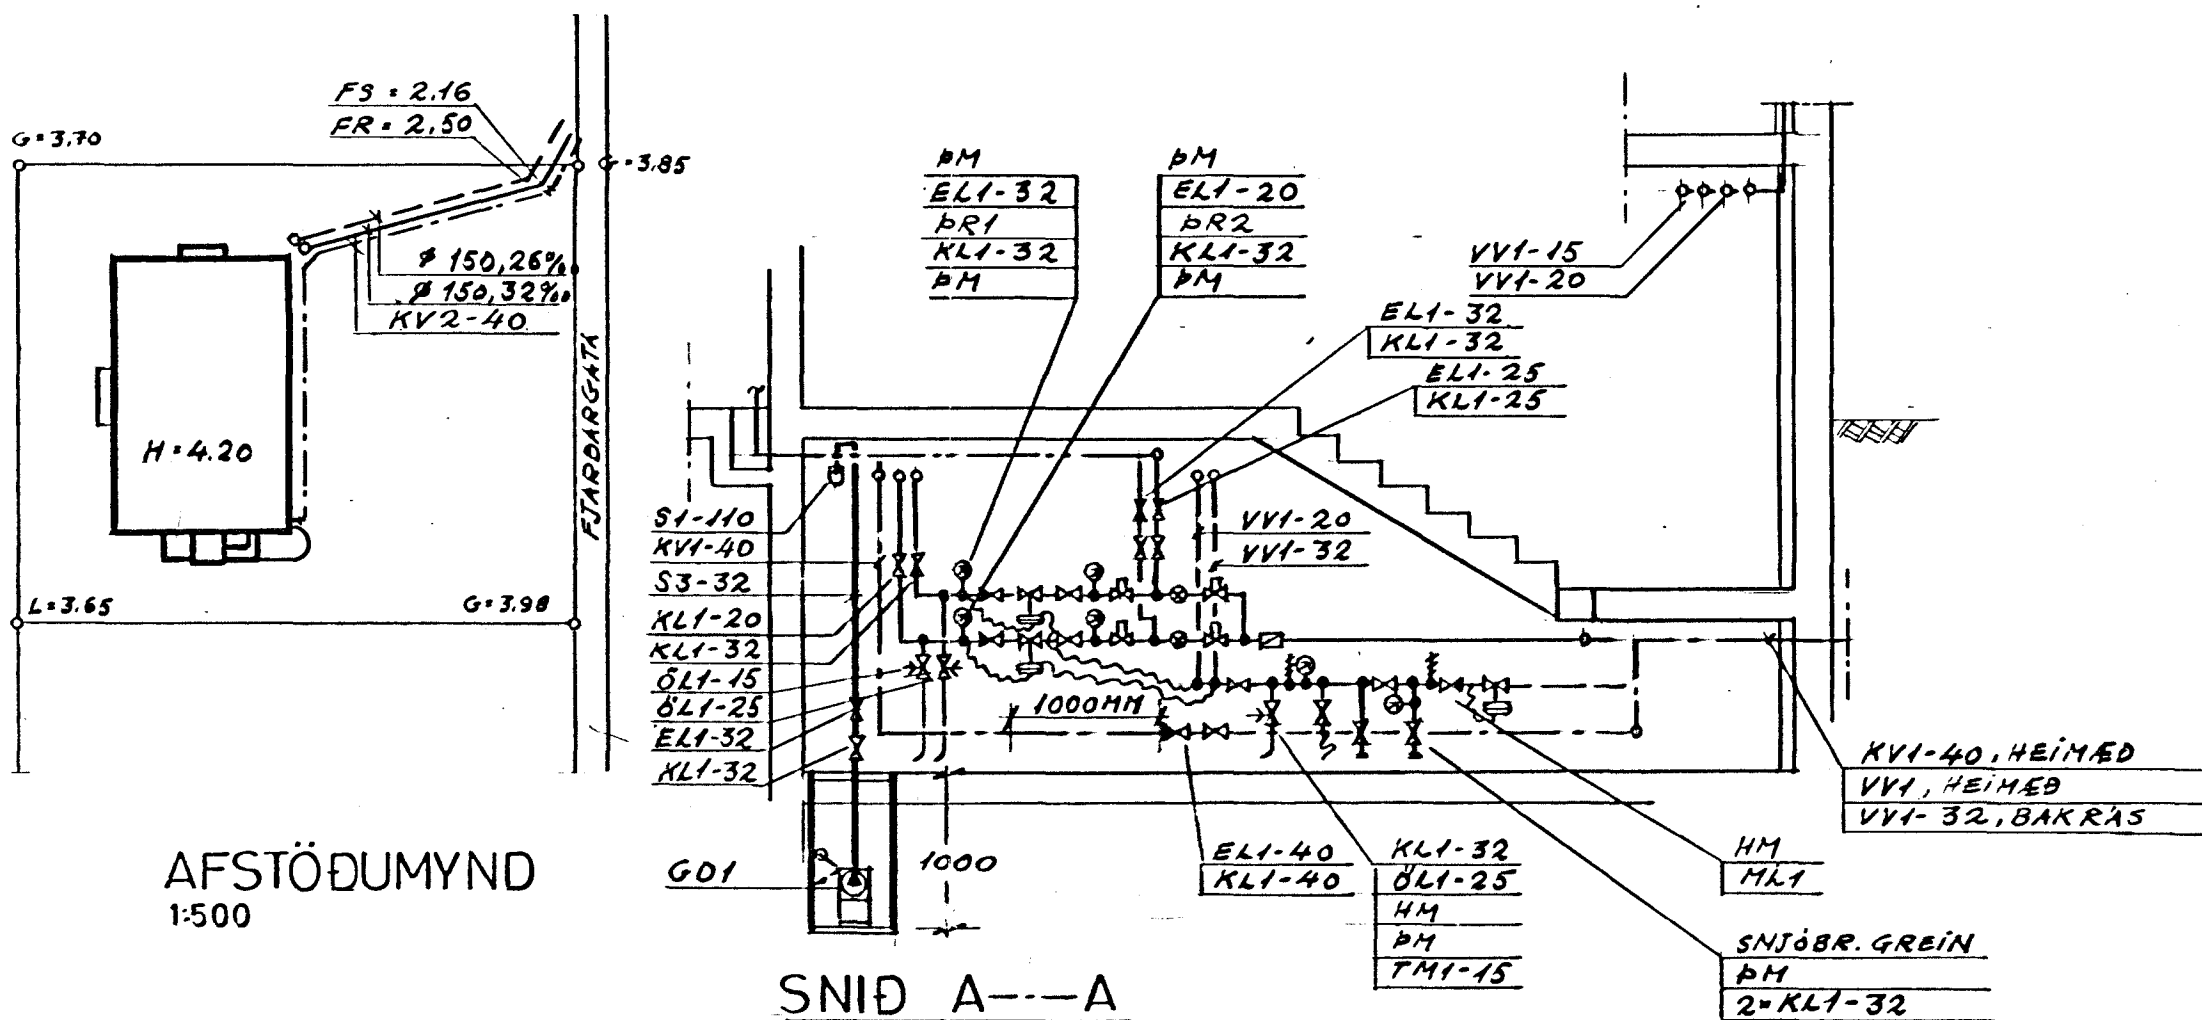


AFSTÖÐUMYND
1:500

SNID A--A

KJALLARI

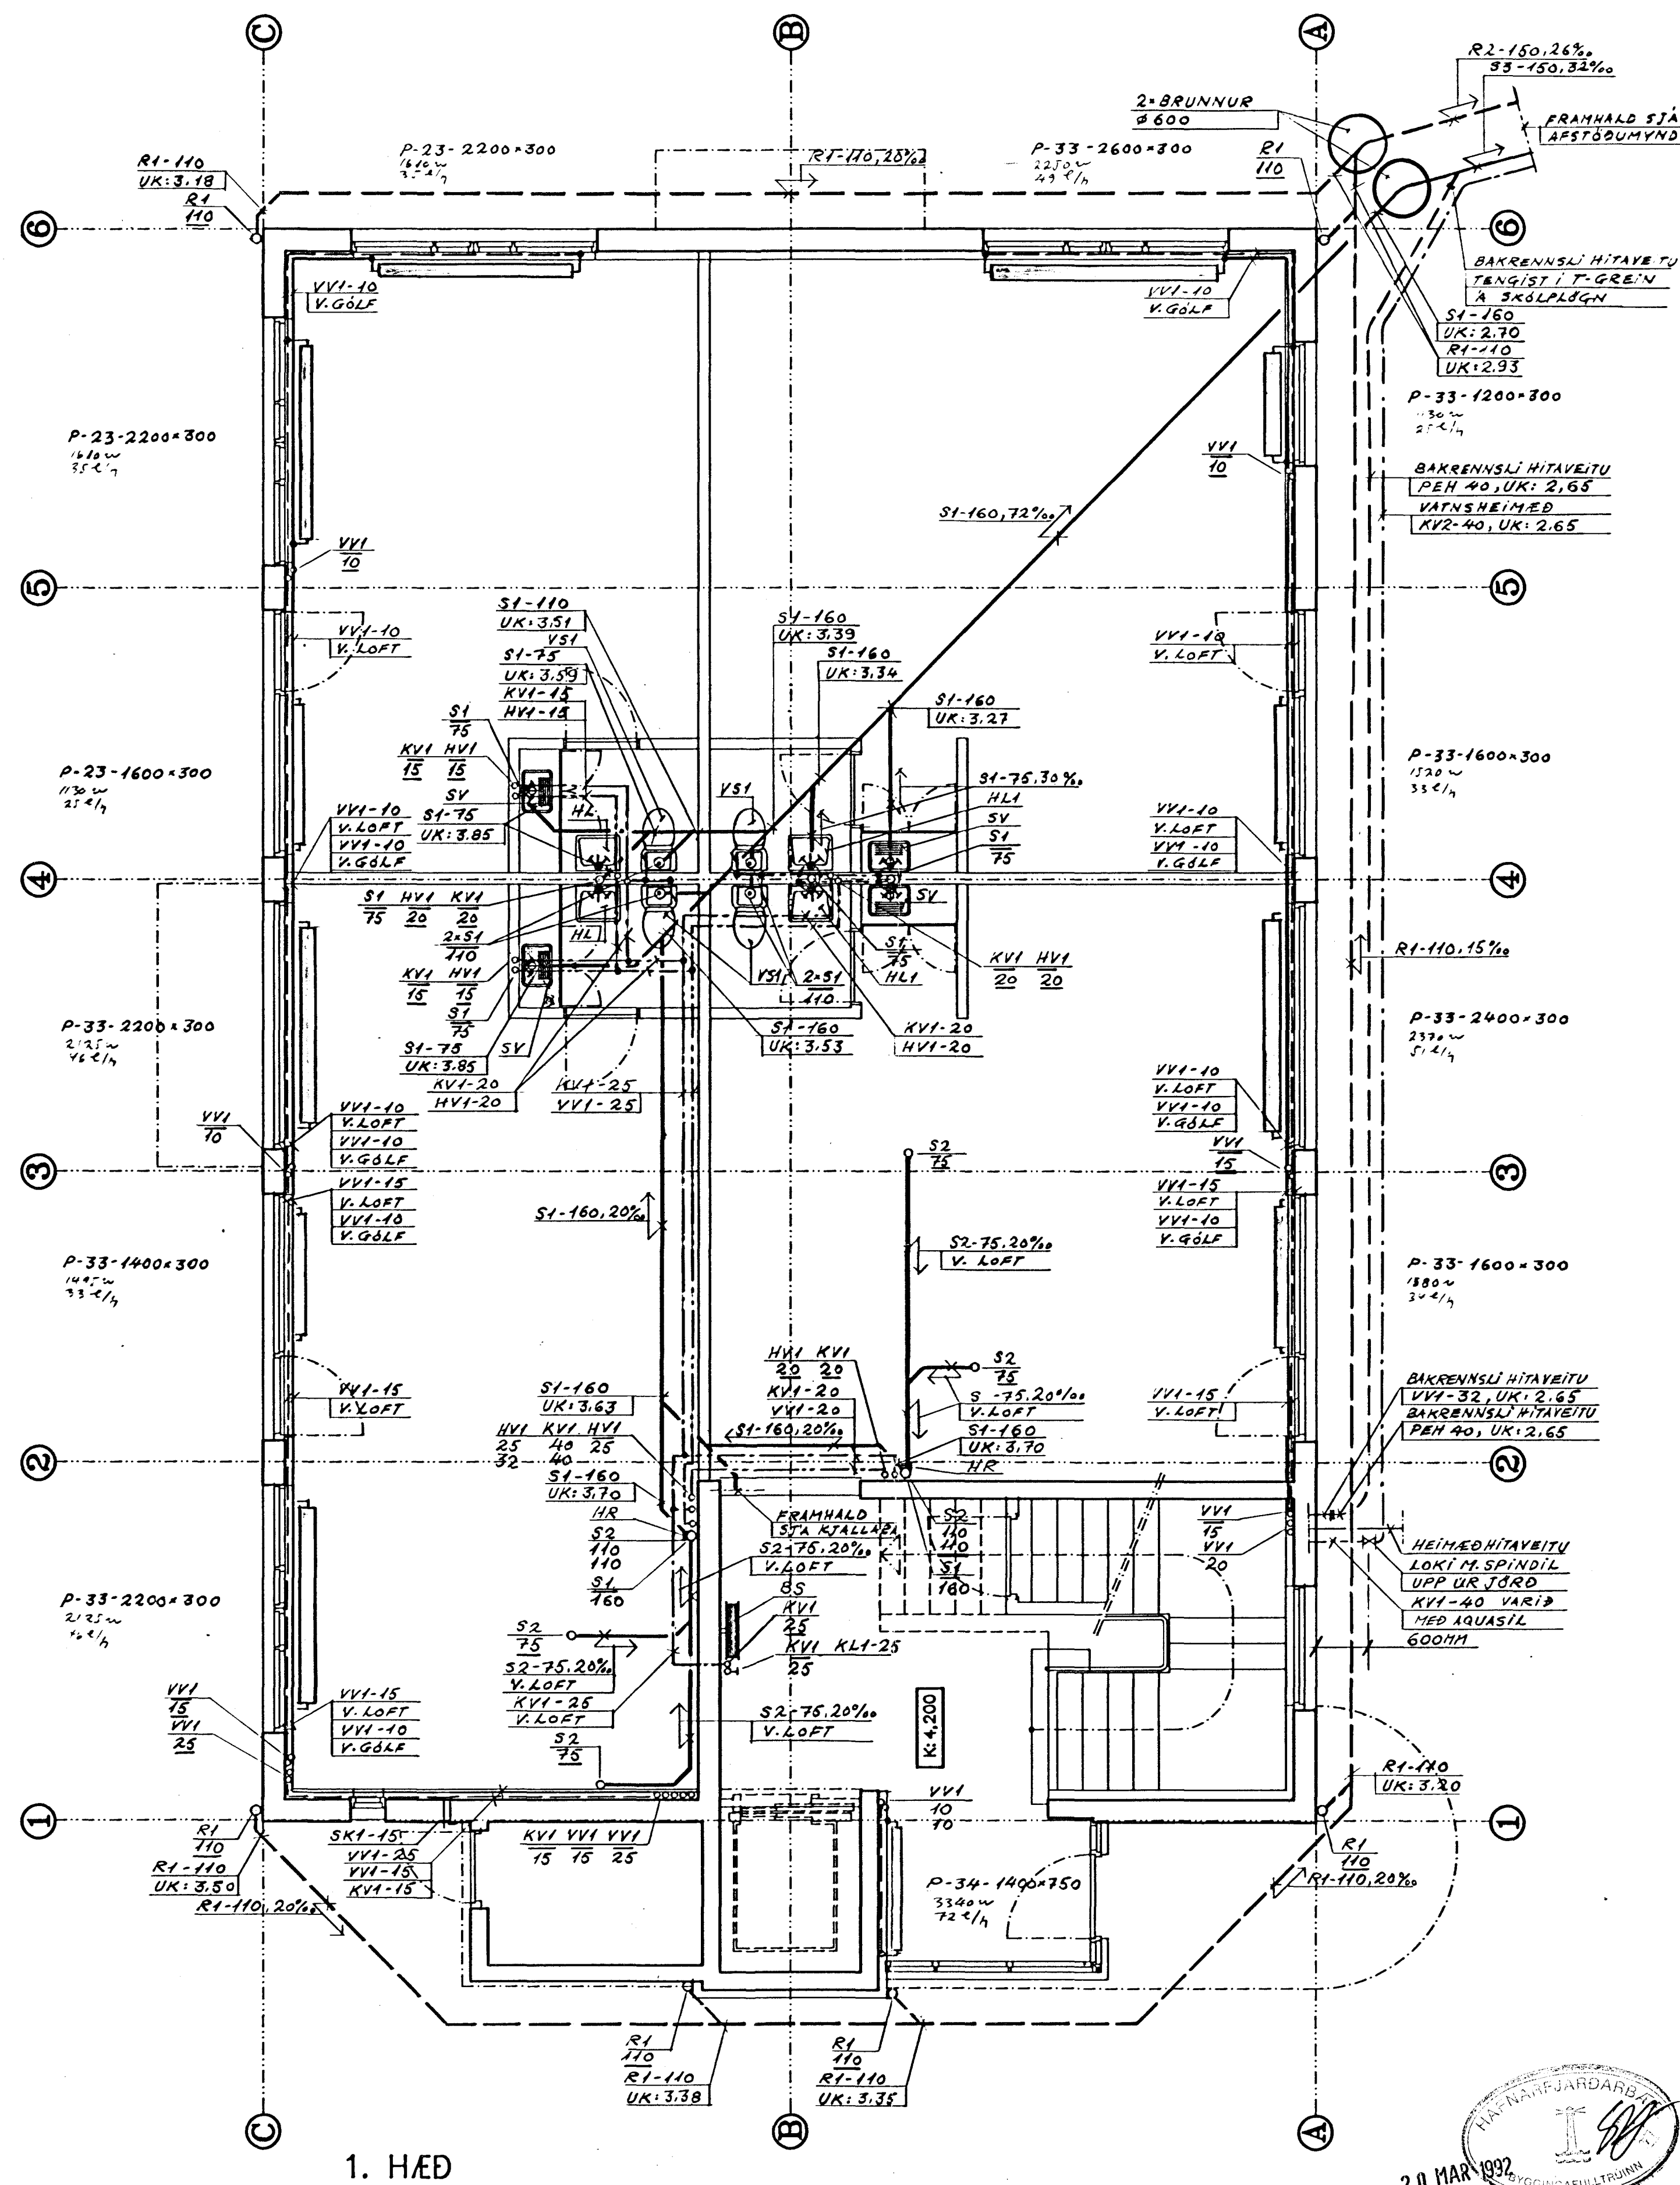

1. HÆÐ

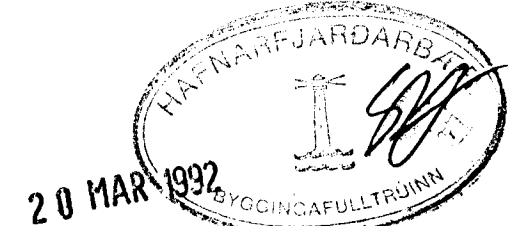

FJARDARGATA 11	
RAFN GUÐMUNDSSON TFR BRAUTARHOLT 8 SÍMI 620112 FAX 621365	PÍPULAGNIR KJALLARI OG 1. HÆÐ AFSTÖÐUMYND SNID A A
DAGS 26.11.91	HANNAÐ RZ
	SKALI 1:50 TEIKN.NR. P:01