


2. HÆÐ

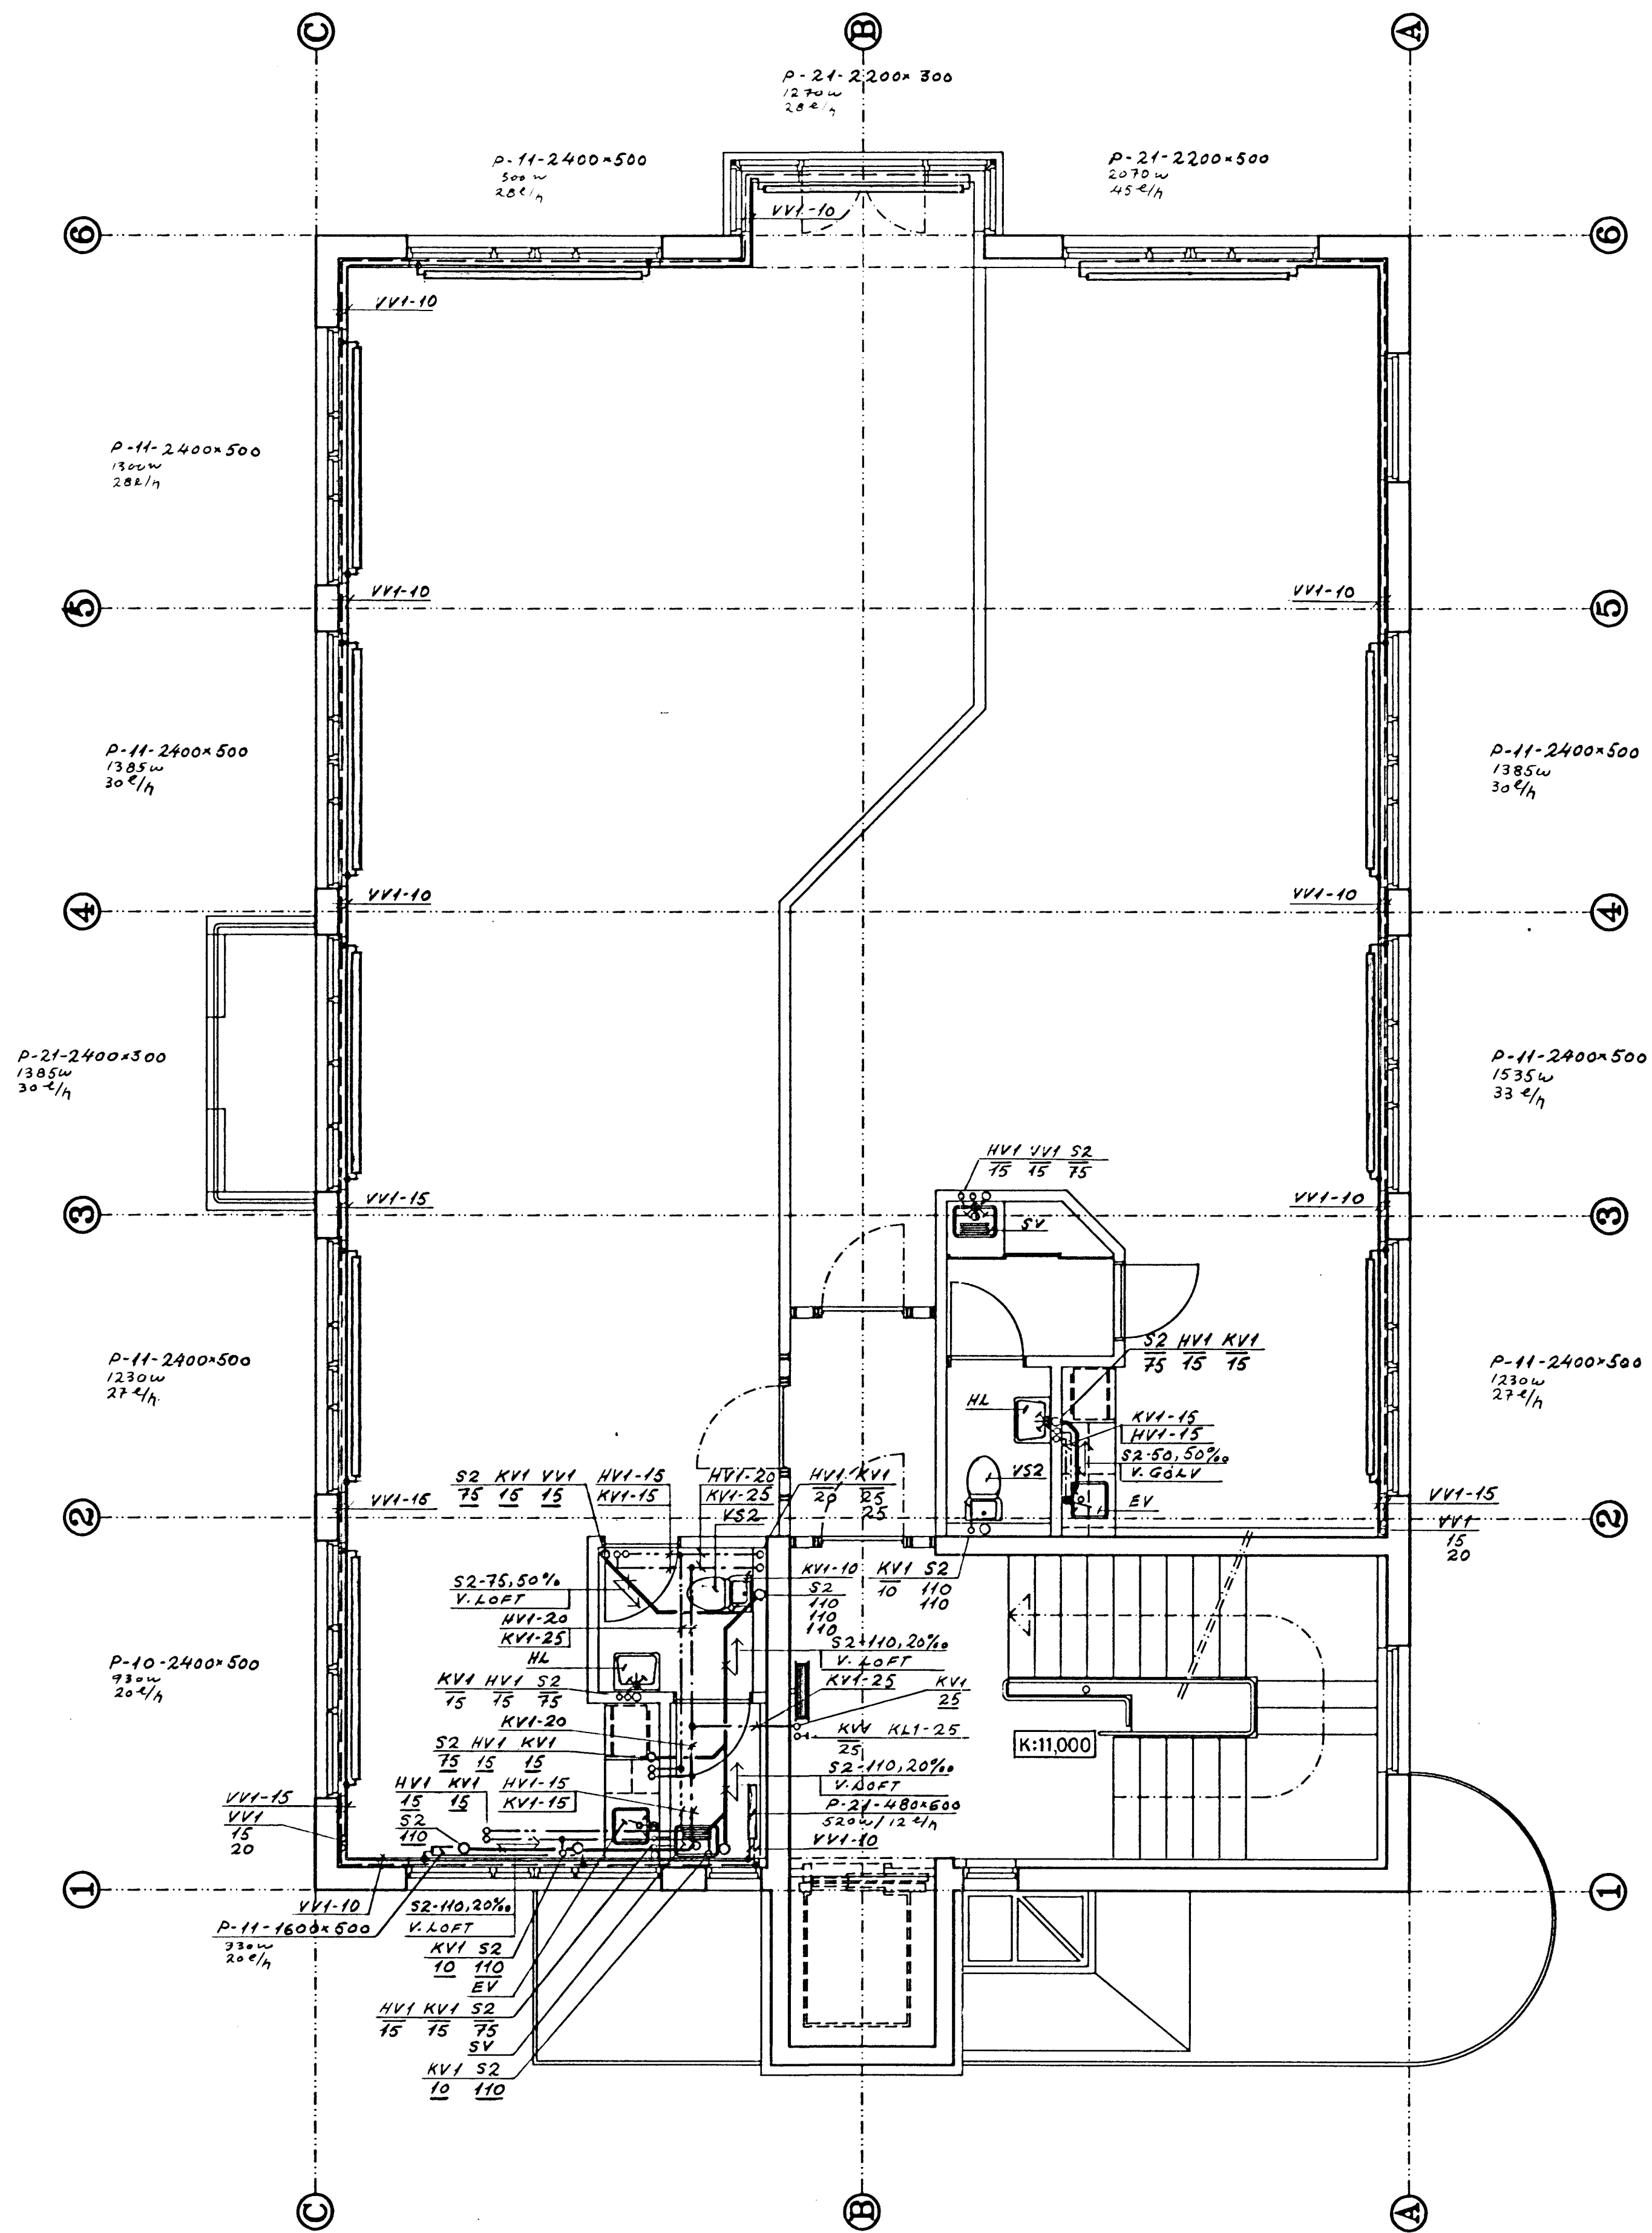

3. HÆÐ

10 NOV 1992

SKÝRINGAR
SJA TEIKN.NR. P:01

FJÁRDARGATA11	
RAFN GUDMUNDSSON TFR BRAUTARHOLT 8 SÍMI 620112 FAX 621365	PÍPULAGNIR 2. OG 3. HÆÐ
ÚTÚS 26.11.91	SKALI 1:50
FIARNÚM 27	TEIKN.NR. P:02