


Samþykki á fundi bygginga-
nefndar þ. 25/1/1985
BYGGINGARFULLTÖLUN
HAFNARFJARDAR

NR	FÖDDI	BREYTINGAR	DAGS SAMP
C	GLJUGUM BATT VB (S, S, S, S)	20.05	
B	TEKING LAGFERD	10.04	
	TEKING LAGFERD	10.04	

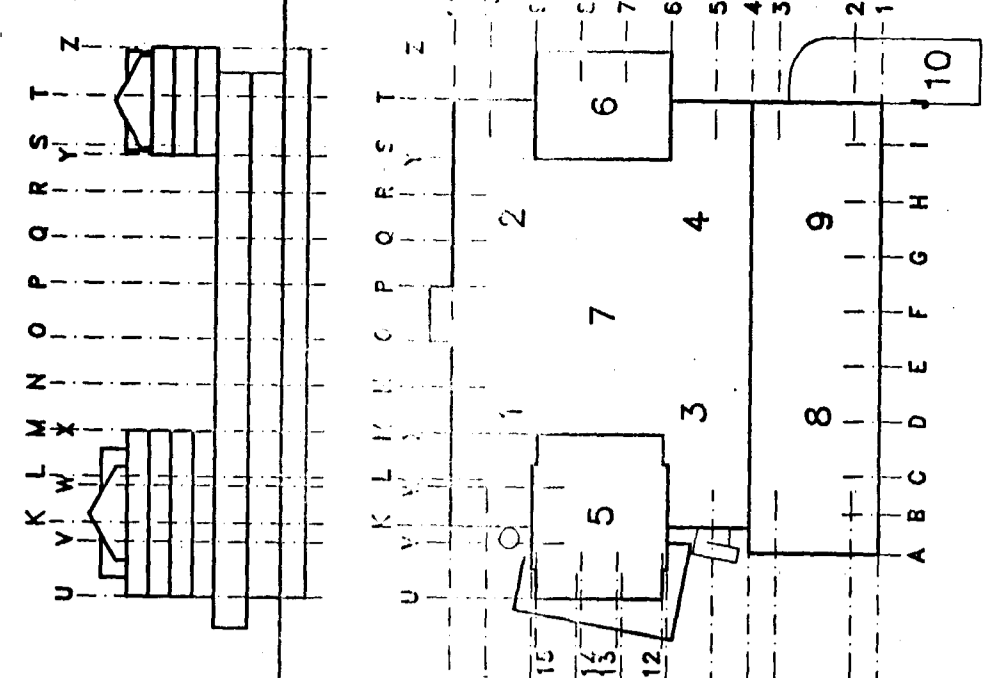


MIBBÆR
HAFNARFJARDAR
FJARDARGATA 13-15

TEKNIKSTOFA ERLINGS G PEDERSEN
ARKITEKT F.A.L.
STÓRHOFDI 17 - 112 REYKJAVÍK
SÍMI: 680088

SRN
SNEIDING C-C
SUBURHLID

SKALA
1:100
MÁL
TODUAD
YTRIFERD
SAMR.
DAGS
16/06 1983
TEKINGAR M.
SNEIÐING M.
ARK: 19-16 C

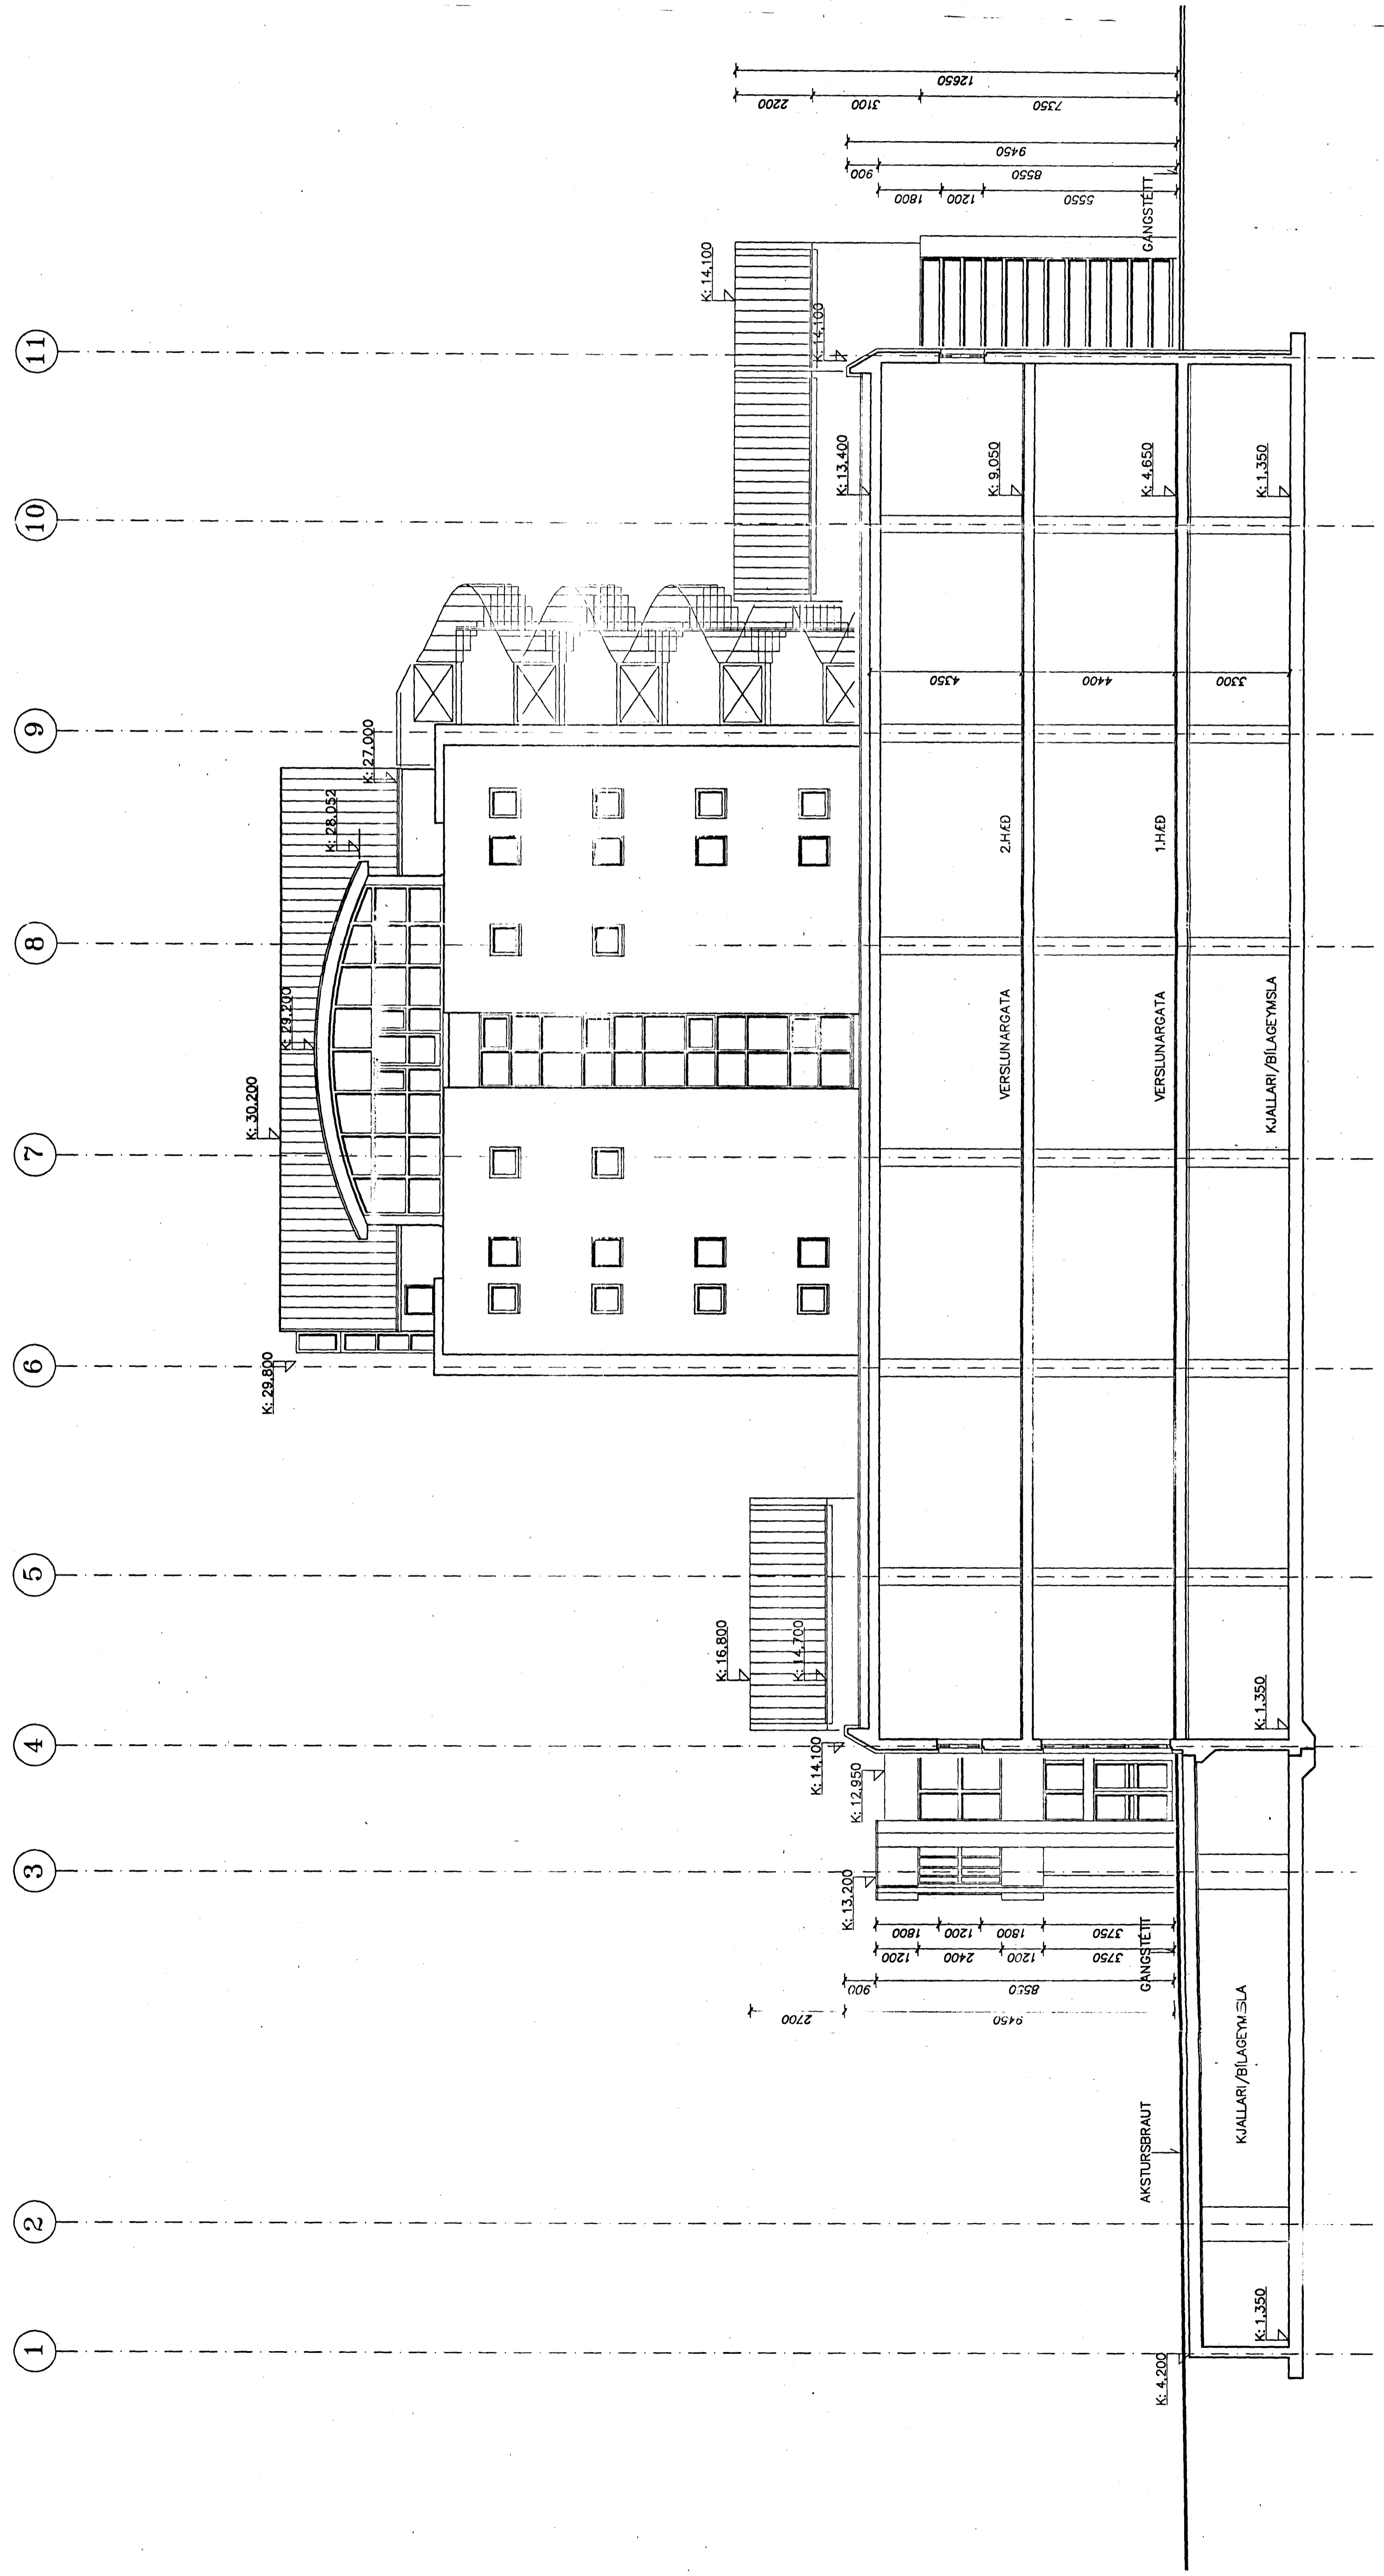

SNEIDING C - C