


ENDANLEGAR INNRETTINGAR HÁÐAR SAMPYKKI
BYGGINGARNEFNDAR, BRUNAMÁLAFIRVALDA,
HELBRIÐGISEFTIRLITS OG VINNUFETLITS
RIKISINS.

G	ERONARLITA HÖMR LEDRETT	12.11.98
F	FAKUM GLUGUM BATT V/D	28.09.98
E	INSETTINGAR LAGERÐAR I	25.08.97
D	GETUSLA BATT V/D I STOVHÖR 3	12.12.98
C	GETUSLA BATT V/D I STOVHÖR 3	12.12.98
B	TRÖNGING LAGFERD	23.07.98
A	TRÖNGING LAGFERD	23.07.98
NR	FÖLDI	MALSTINGI
		BRÉYTINGAR
		ÞACS SAMP

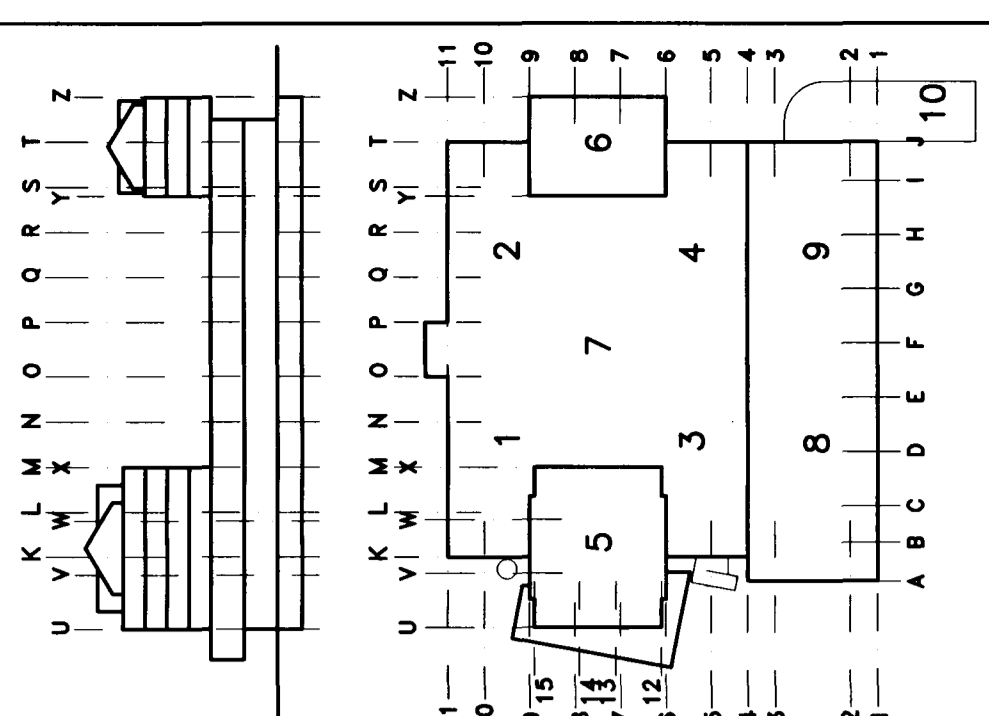

MIDBÆR


HAFNARFJARÐAR

FJARDARGATA 13-15

TEKNIKISTOFA ERLINGS G PEDERSEN
ARKITEKT F.A.I.
STORHÓFDI 17 - 112 REYKJAVÍK
SÍMI: 660088
eg@nls.is

GRUNNMYND
3.HÆÐ

1:100
HÁNDI
DACS
29/03 1993
TÖNNVA M.
BRUNNVA M.
ARK : 19-06 G

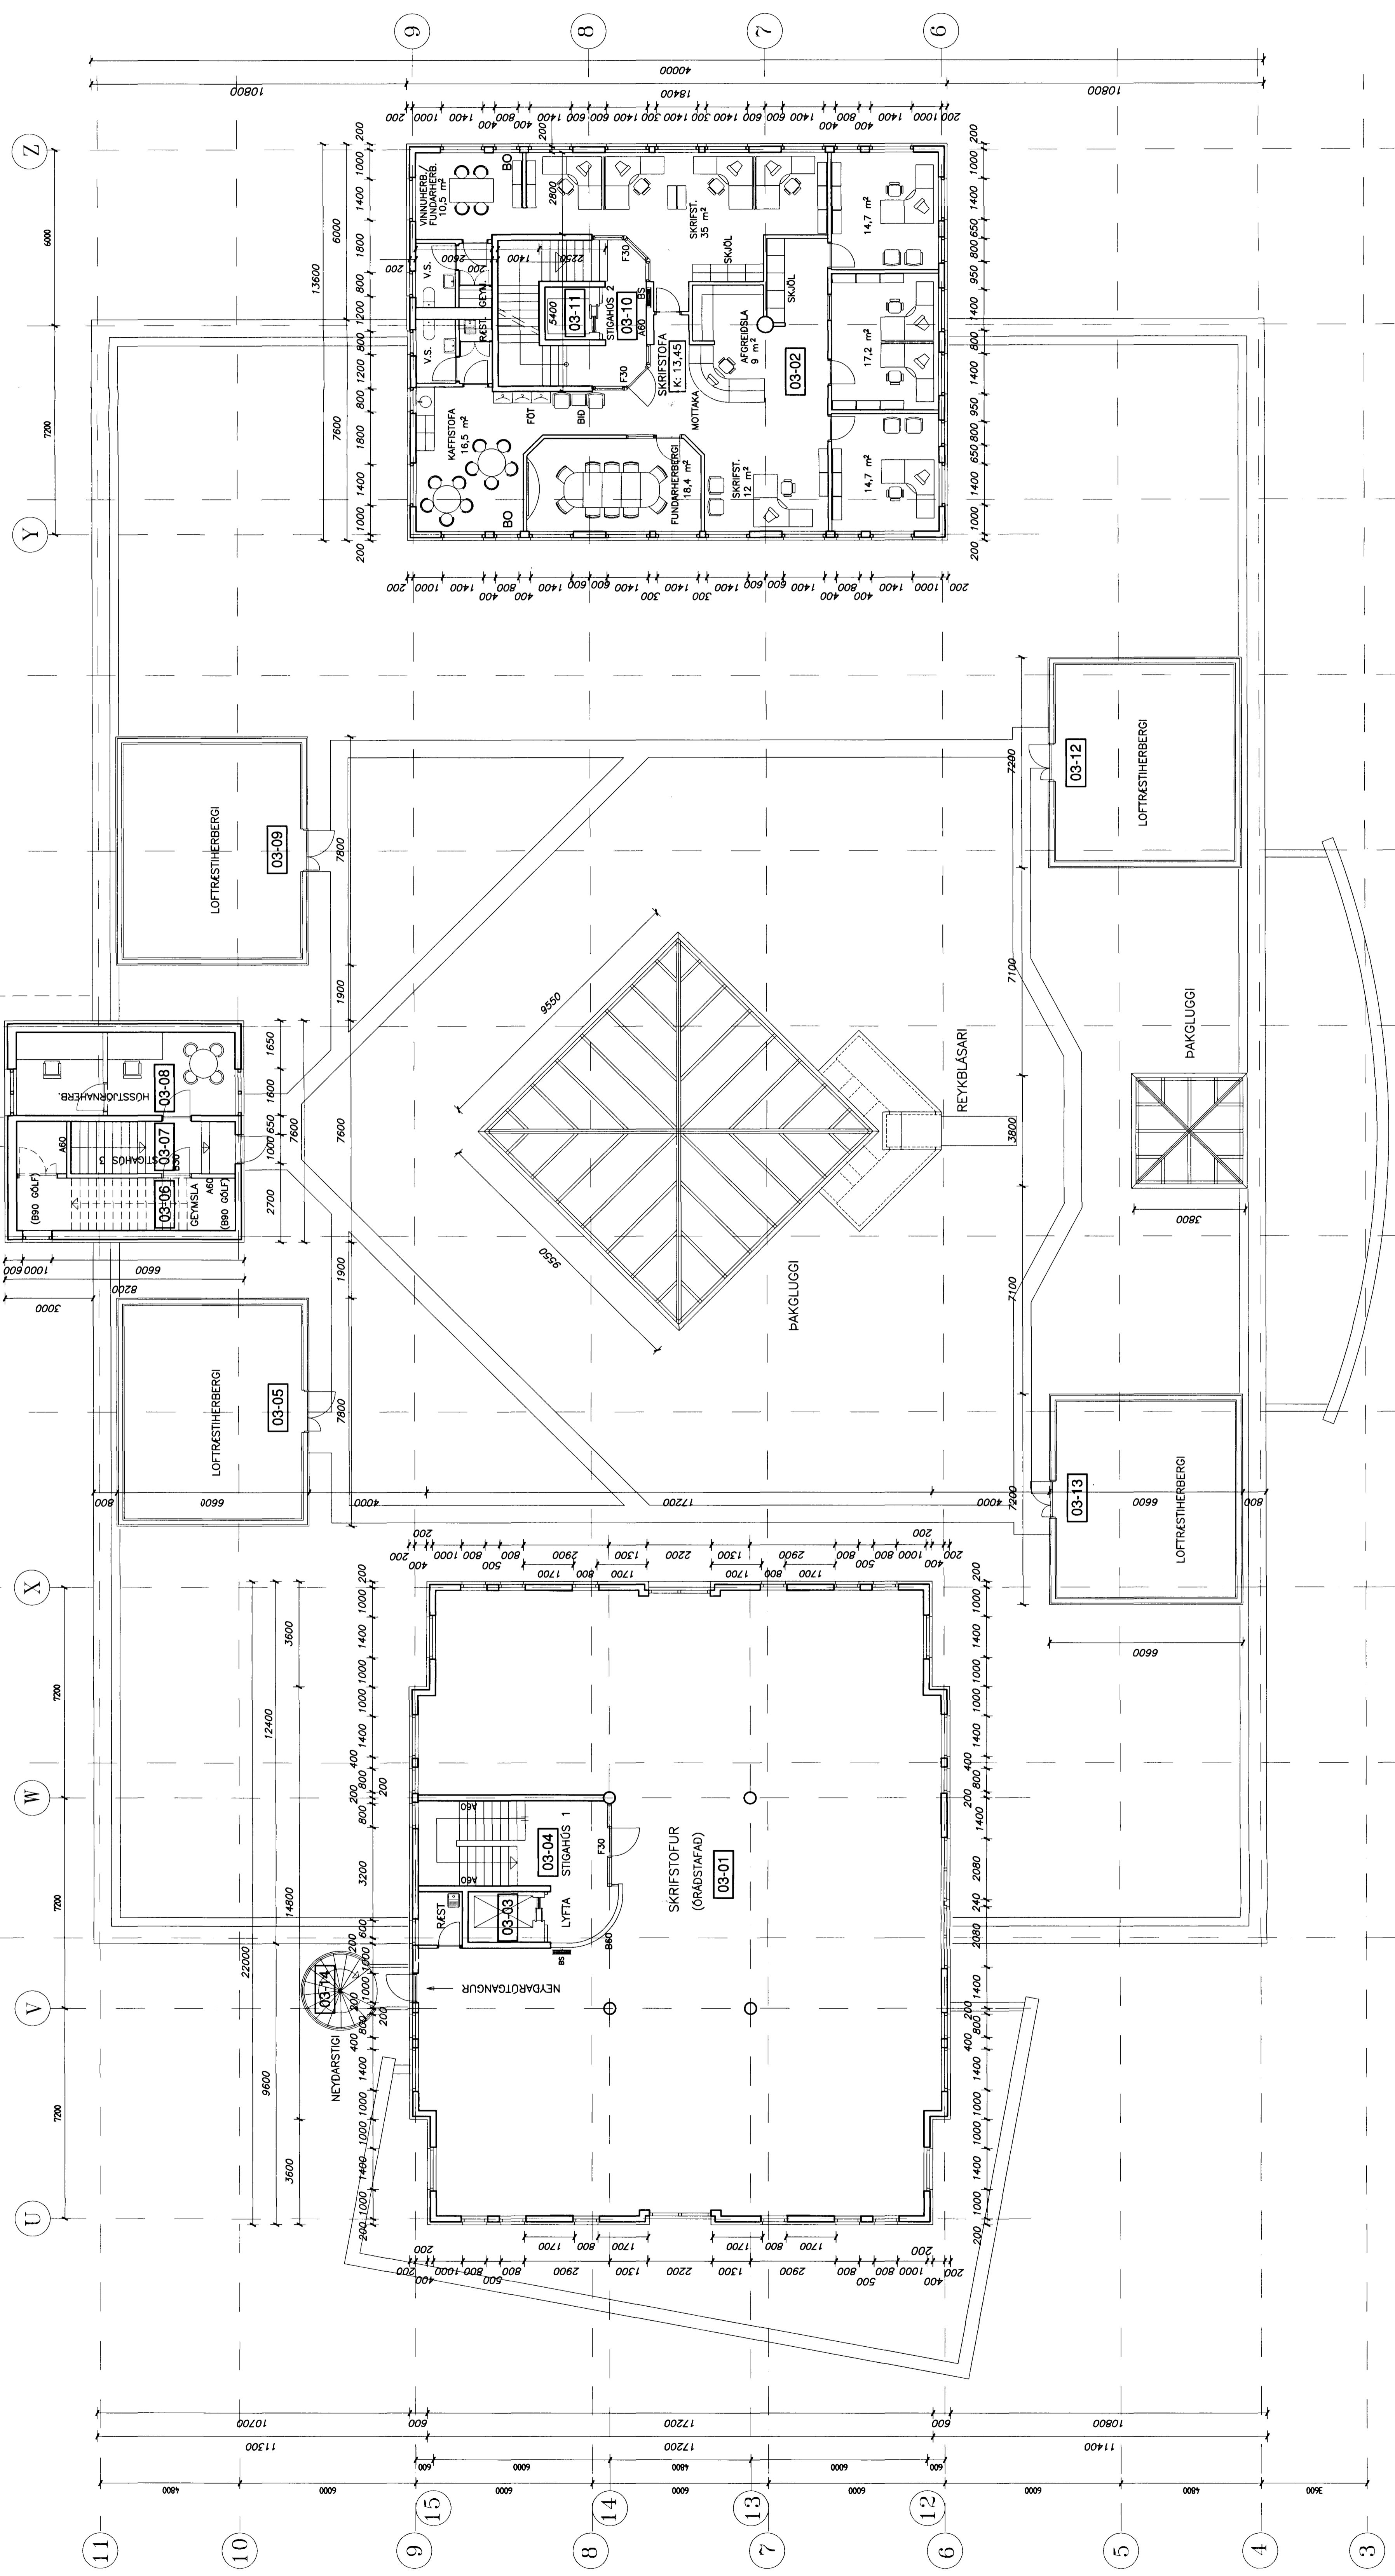

Brunnmálstofnun
YFIRFARÐ
18 SEPT. 2000
Sbr. bréf Baldur Friðriksson