

Brúnamálastofnun ríkisins
SAMBÝKKT
Frangangur úr útsýni
22. MAR 1996

Skr. bréf
Sveinur Guðnason

ÞÉTTULL MILLI STEYPTA VEGGJA OG PAKKLÆBINGAR
LOFTUNARÖR, L=400mm, Ç= 300mm

LOFTKLÆDNING:
2 X 13mm GIPS



REYKRÁSIG Í SAMRÁÐI
VIÐ BRUNAMÁLAFIRVÖLD

UPPSTIG : 2950/17 = 173.5 mm
GRUNNUR : 280 mm

UPPSTIG : 2950/17 = 173.5 mm
GRUNNUR : 280 mm

ATH.
TRYGGJA SKAL JAFNA LOFTUN
Á PAKVIRKI

B	28.11.94	
A	22.09.94	
NR FJÖLDI	BREYTINGAR	DAGS SAMP

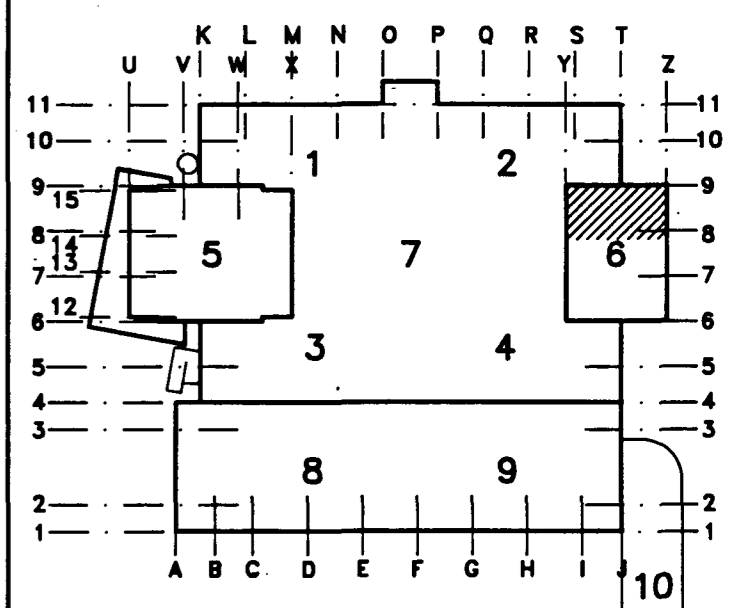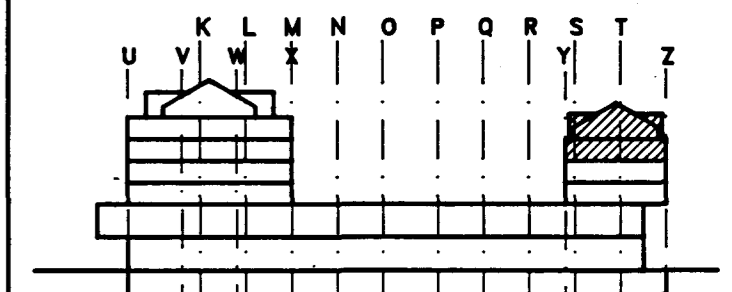

MIDBÆR
HAFNARFJARDAR
FJARDARGATA 13-15

TEIKNISTOFA ERLINGS G PEDERSEN
ARKITEKT F.A.I.
STÓRHÖFÐI 17 - 112 REYKJAVÍK
SÍMI: 680088

MEI
SNEIDING
SKRIFSTOFUBYGGING
5 OG 6.HÆÐ

MÁL
1:20 / / / /

HANNAÐ EGP. ÞÓ TERNAD ÞÓ YFIRF. ÞÓ SAMP. ÞÓ

DAGS
02/05 1994

TEIKNING NR.
ARK : 21-12 B

SNID
1:20

B
22 56
56A
66B