


- SLÍPA SKAL ALLAR SUDUR
- VANDA SKAL VINNU VID GALVANHÜÐUN. TAUMAR OG ÖJÖFNUR SKULU EKKI VERA Á STALINU.
- ALLT HANDRIDID SKAL GRUNNA OG TÍMÁLA.
- LITIR Í SAMR. VID ARKITEKT

NR	FJÖLDI	BREYTINGAR	DAGS	SAMP

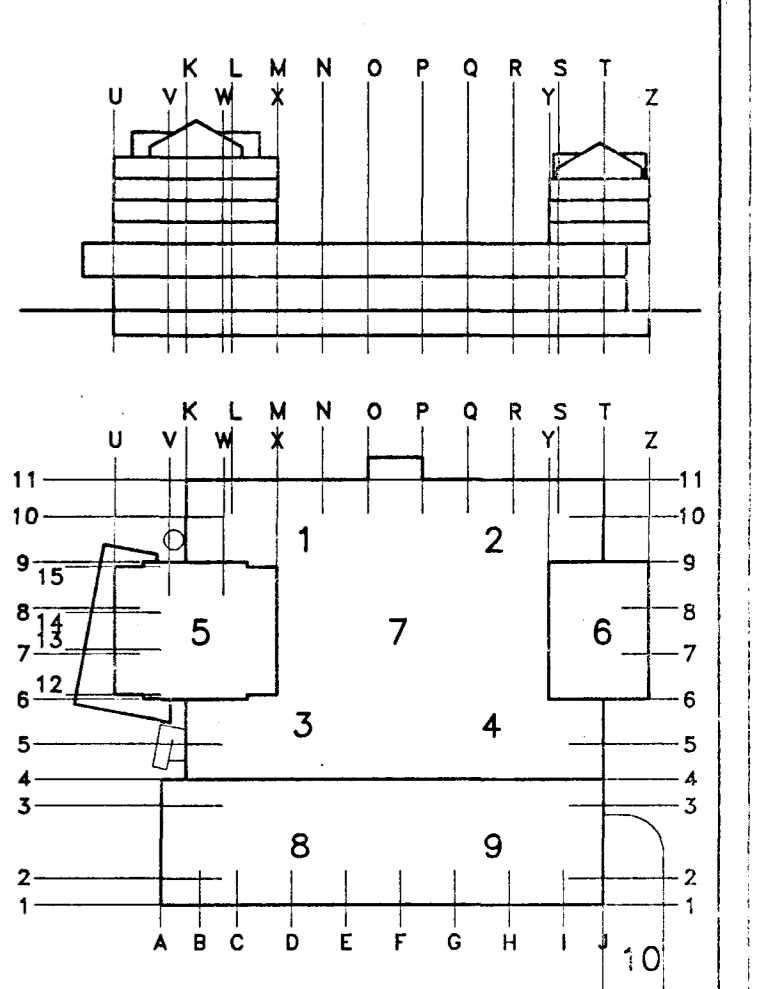

MIDBÆR
HAFNARFJARDAR
FJARDARGATA 13-15

TEKNIstofa ERLINGS G PEDERSEN
ARKITEKT F.A.I.
STÓRHÖFÐI 17 - 112 REYKJAVÍK
SÍMI: 5870088 FAX: 5870082

HEIT
SVALAHANDRID
HANDRID VID SKÁBRAUT
ÚTLIT, SNID

MÁL
1:10 / 1:5 / / /

HANNAÐ / TEKNAÐ / YFIRFARID / SAMP.

DAGS
04/02 1997

TEKNIING NR.
ARK : 34-30 BREYTING NR.