
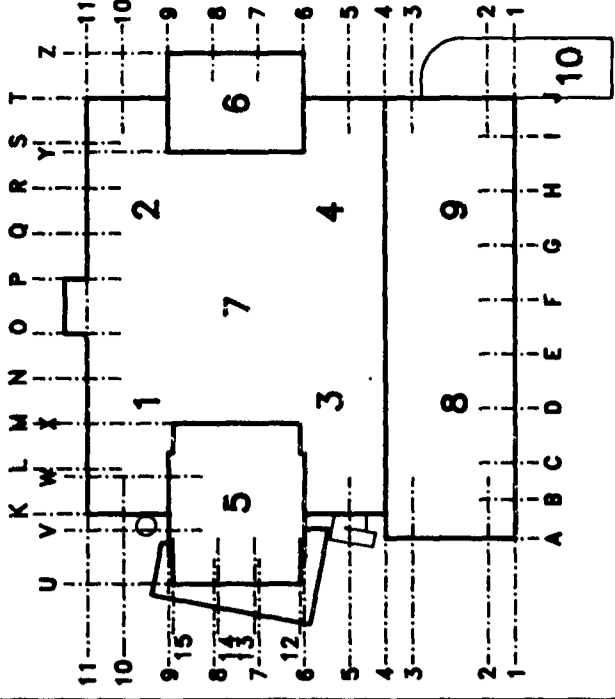


SKIPTI

C	SKILT BATT VEG / gíðing / gáms	15.10.94
F	SKULP ANDVIR BREYTT	17.01.97
E	GLUGGEM BATT VEG (S.A.M.E.D.)	18.03.95
D	PAKKAÐUR, GUGGAR OG LAGARFRÍÐAÐA	29.02.94
C	TEKNISS ENDRITJÓÐ	23.02.93
B		20.02.93
A		20.02.93
NR FALDI		DAGS SAMP
BREYTINGAR		

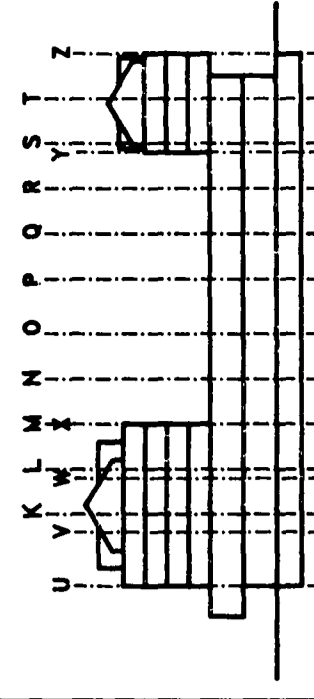


MIDBÆR
HAFNARFJARÐAR
 FJARDARGATA 13-15


TEKNISTOFA ERINGS & PEDERSEN
 ARCHITECT P.A.I.
 STÓRMÓÐUL 17
 SÍMI: 680088

ÚTLITSMYNDIR
 NORÐURHLÍÐ
 VESTURHLÍÐ

SKALA: 1:100
 DÁGG: 29/03/1993
 TEGNINGAR: Erlendur Hjalmarsson
 ARK: 19-12 G

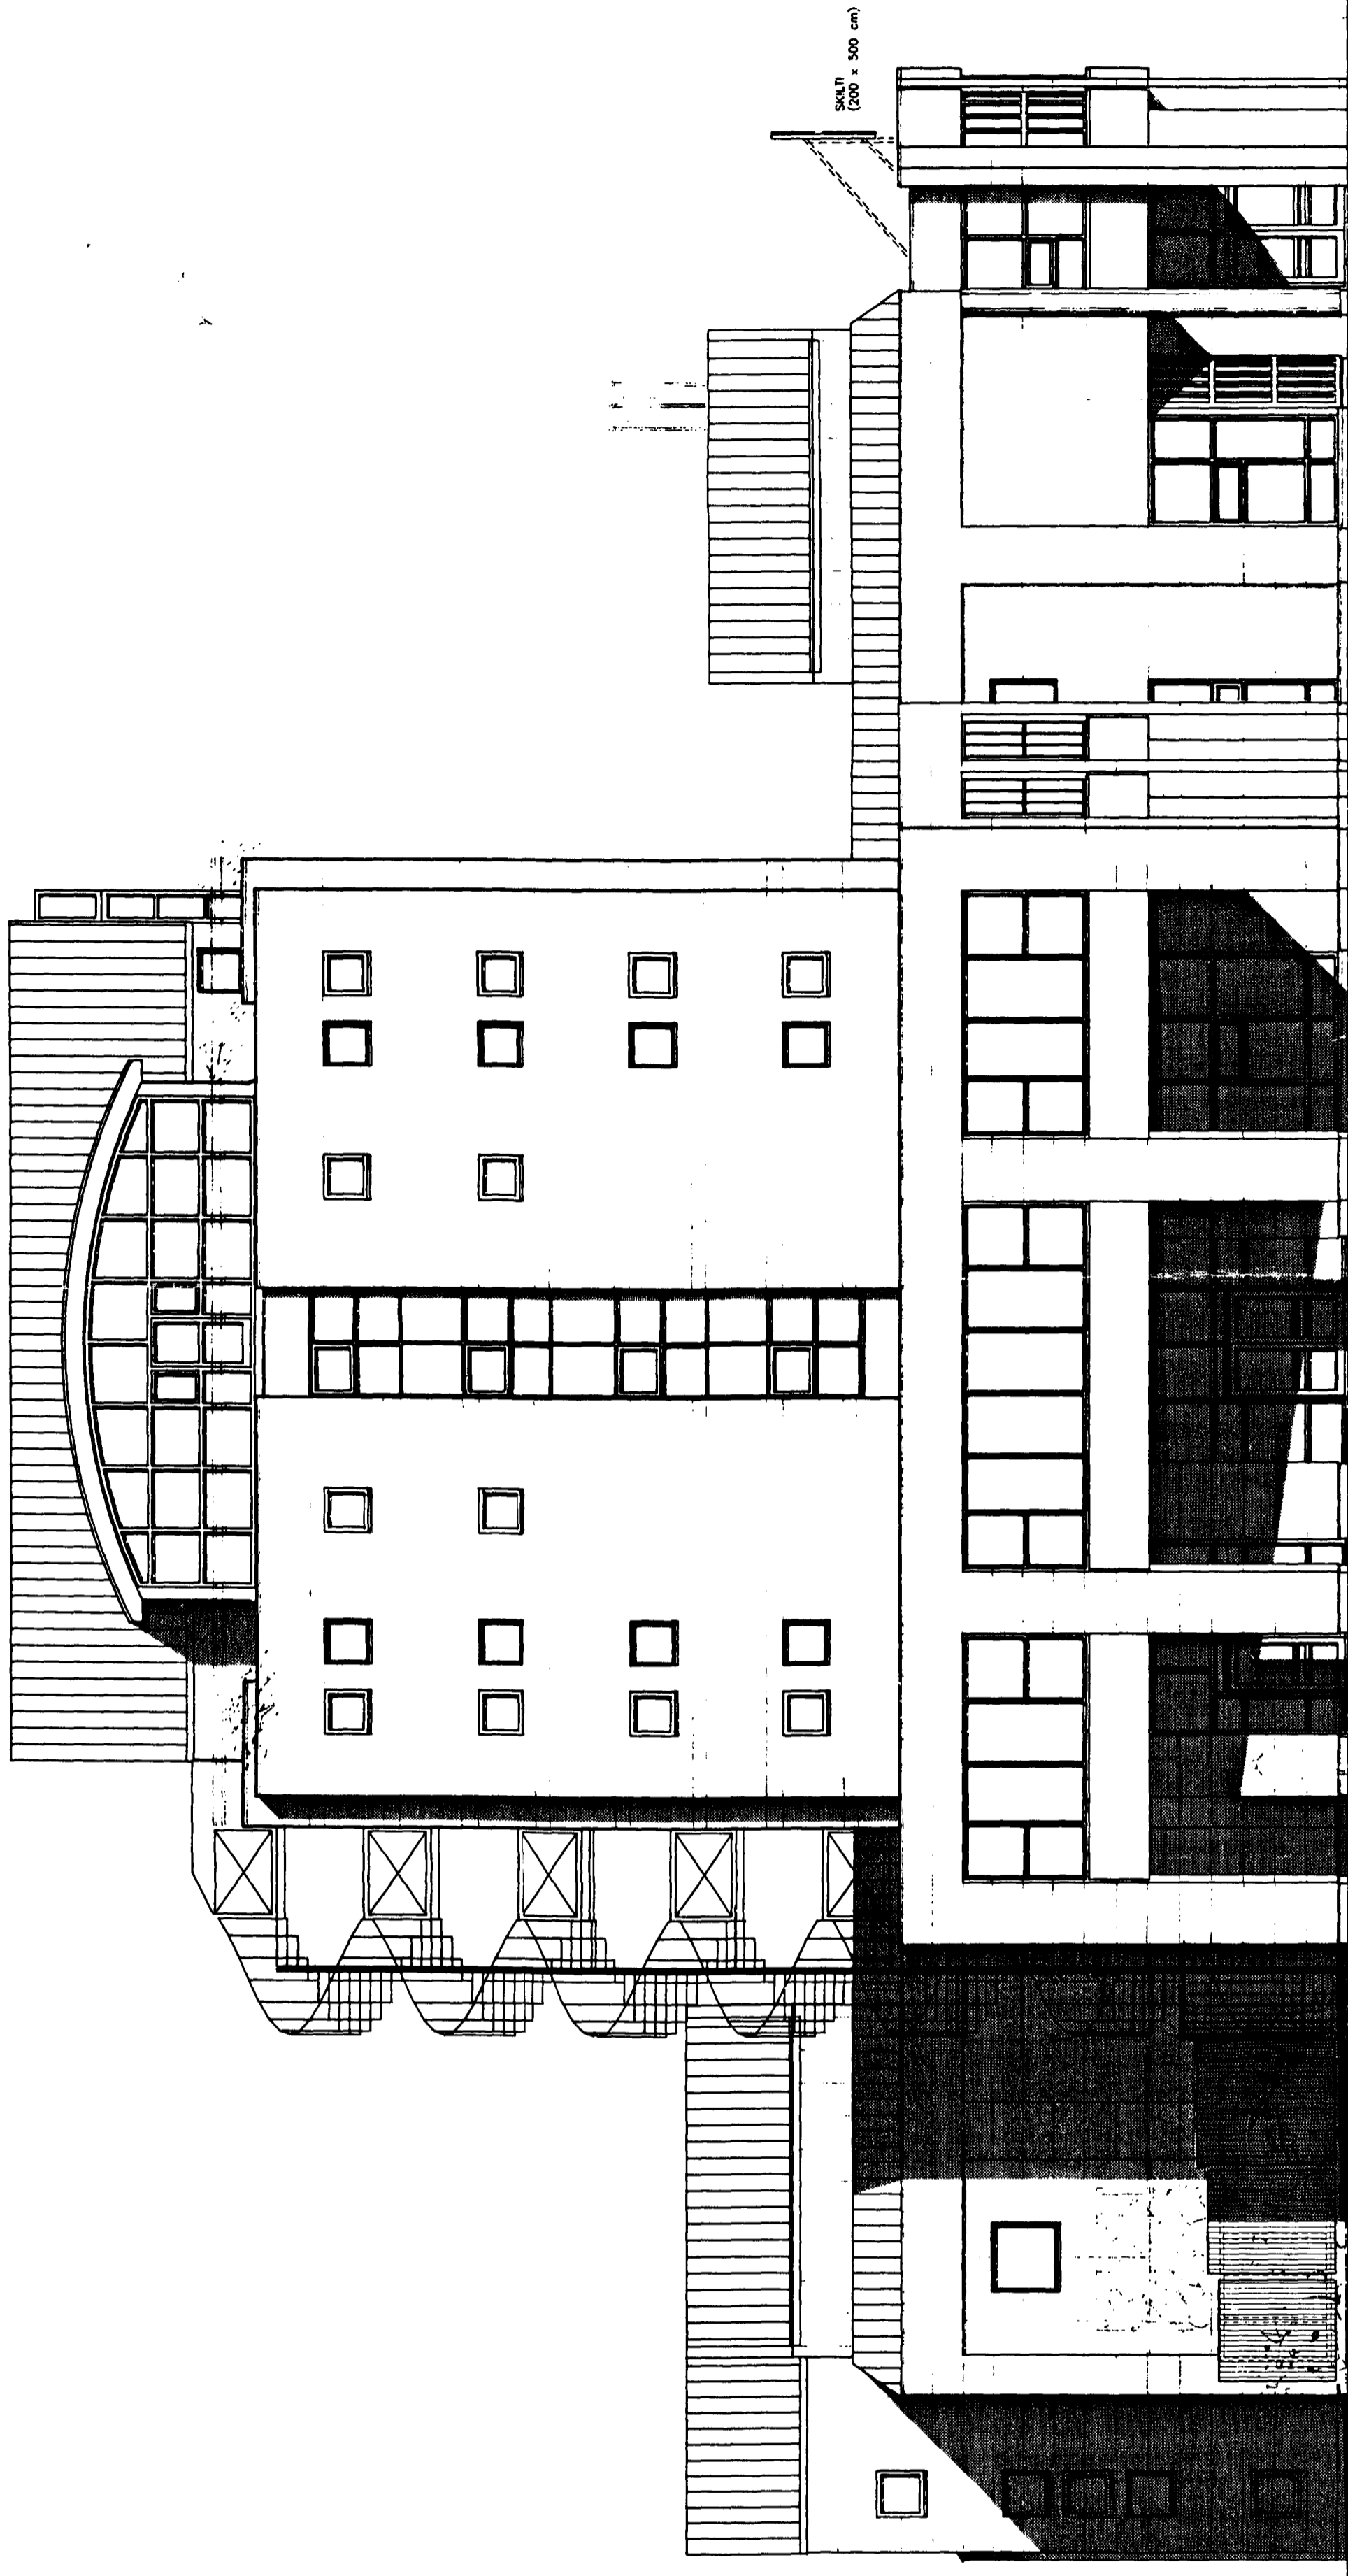

NORÐURHLÍÐ

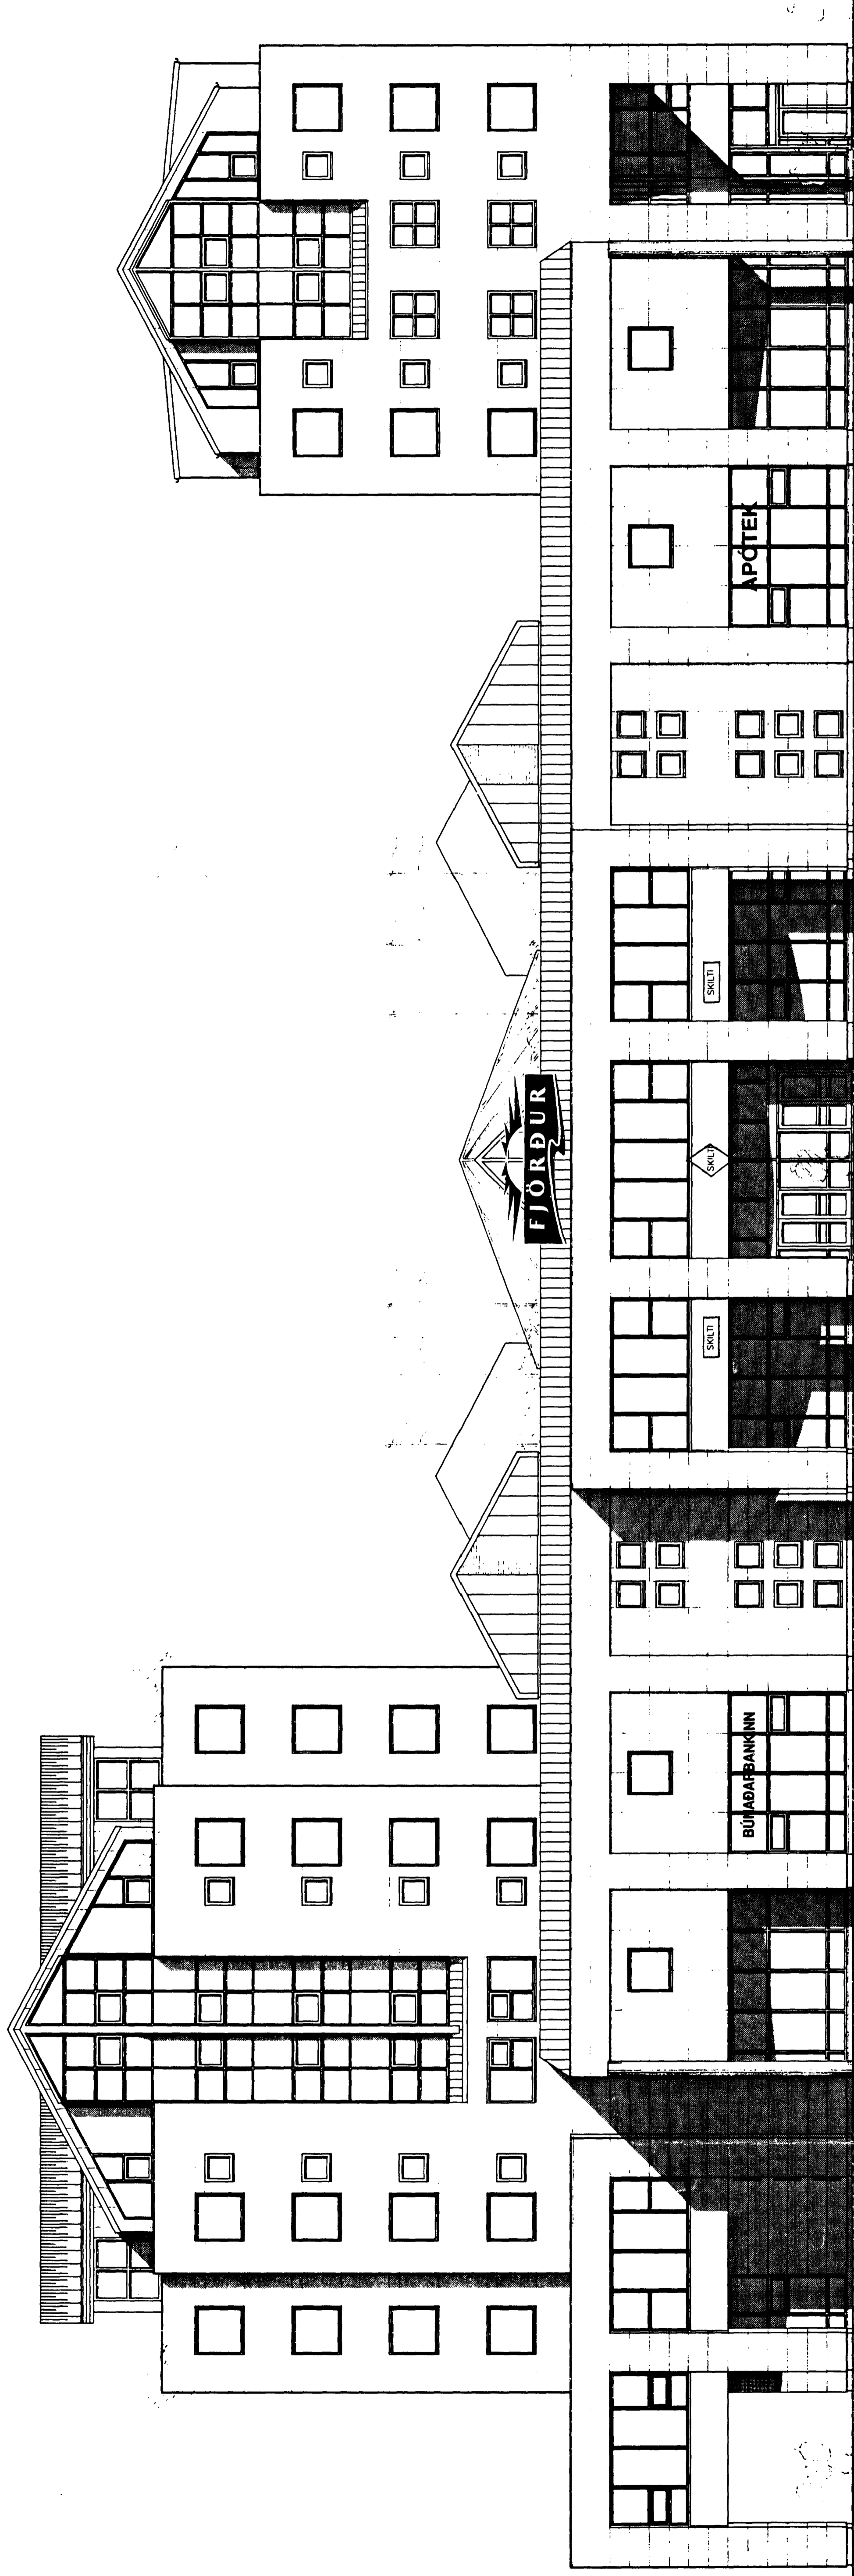

VESTURHLÍÐ