
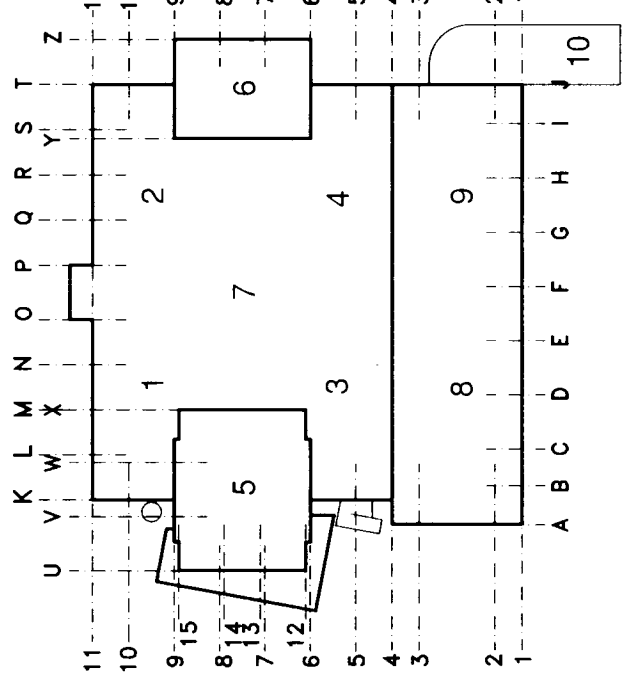


Byggingarfulltrú
samþykkt erindi.
05 JAN 2005

1/2

J	3. OG 4. HÆÐ	17.12.04
I	DRÖGUMÆTTING	20.09.04
H	DRÖGUMÆTTING	02.08.04
G	DRÖGUMÆTTING	15.12.03
F	DRÖGUMÆTTING	17.11.03
E	DRÖGUMÆTTING	17.10.04
D	DRÖGUMÆTTING	17.10.04
C	DRÖGUMÆTTING	17.10.04
B	DRÖGUMÆTTING	17.10.04
A	DRÖGUMÆTTING	17.10.04

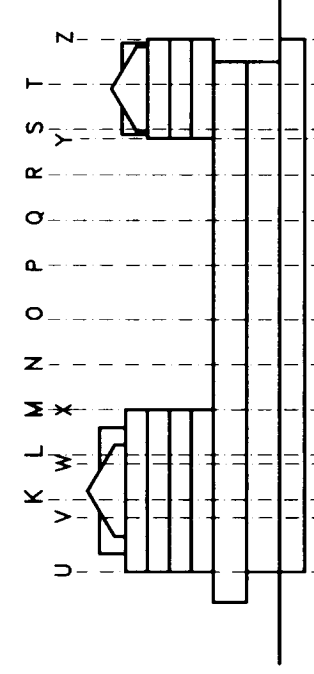


MIDBAER
HAFNARFJARÐAR
FJARGARGATA 13-15


leum arkitektar
Byggingarfulltrú og
arkitektar lei
Hafnarfjarðar
Leum arkitektar
Hafnarfjarðar

ÚTLITSMYNDIR
NORÐURHLÍÐ
VESTURHLÍÐ

MÁL: 1:100
MÁNNA: TUNG
VEFUR: SÁP
DAGS: 19/03 1993
TUNGUR: ARK: 19-12
REYTINGAR: J

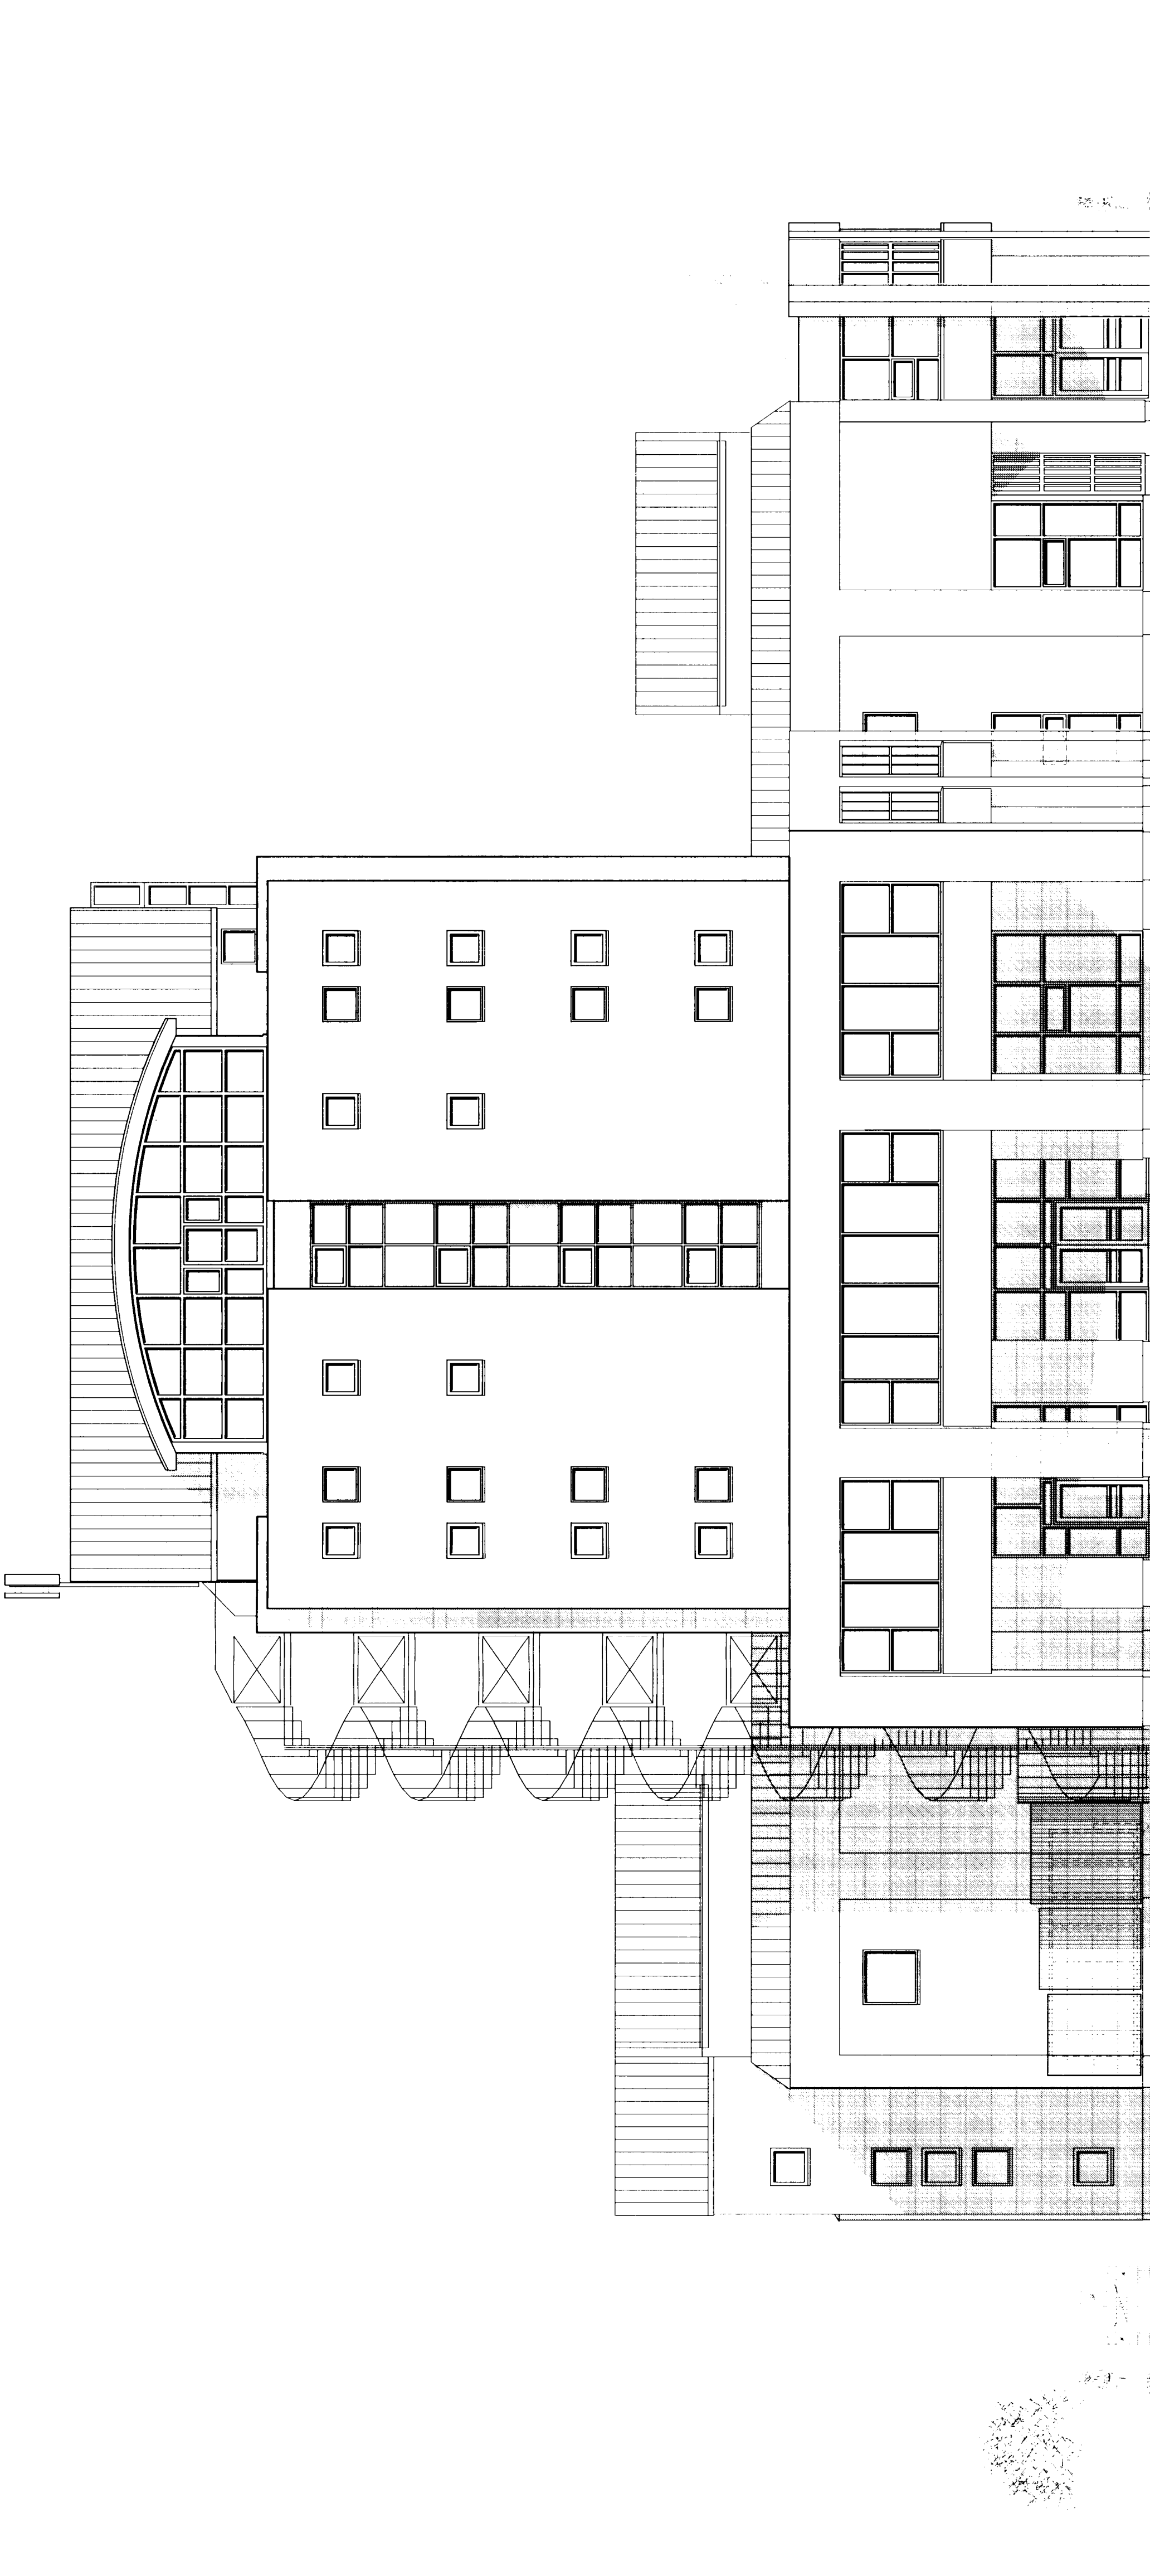

NORÐURHLÍÐ

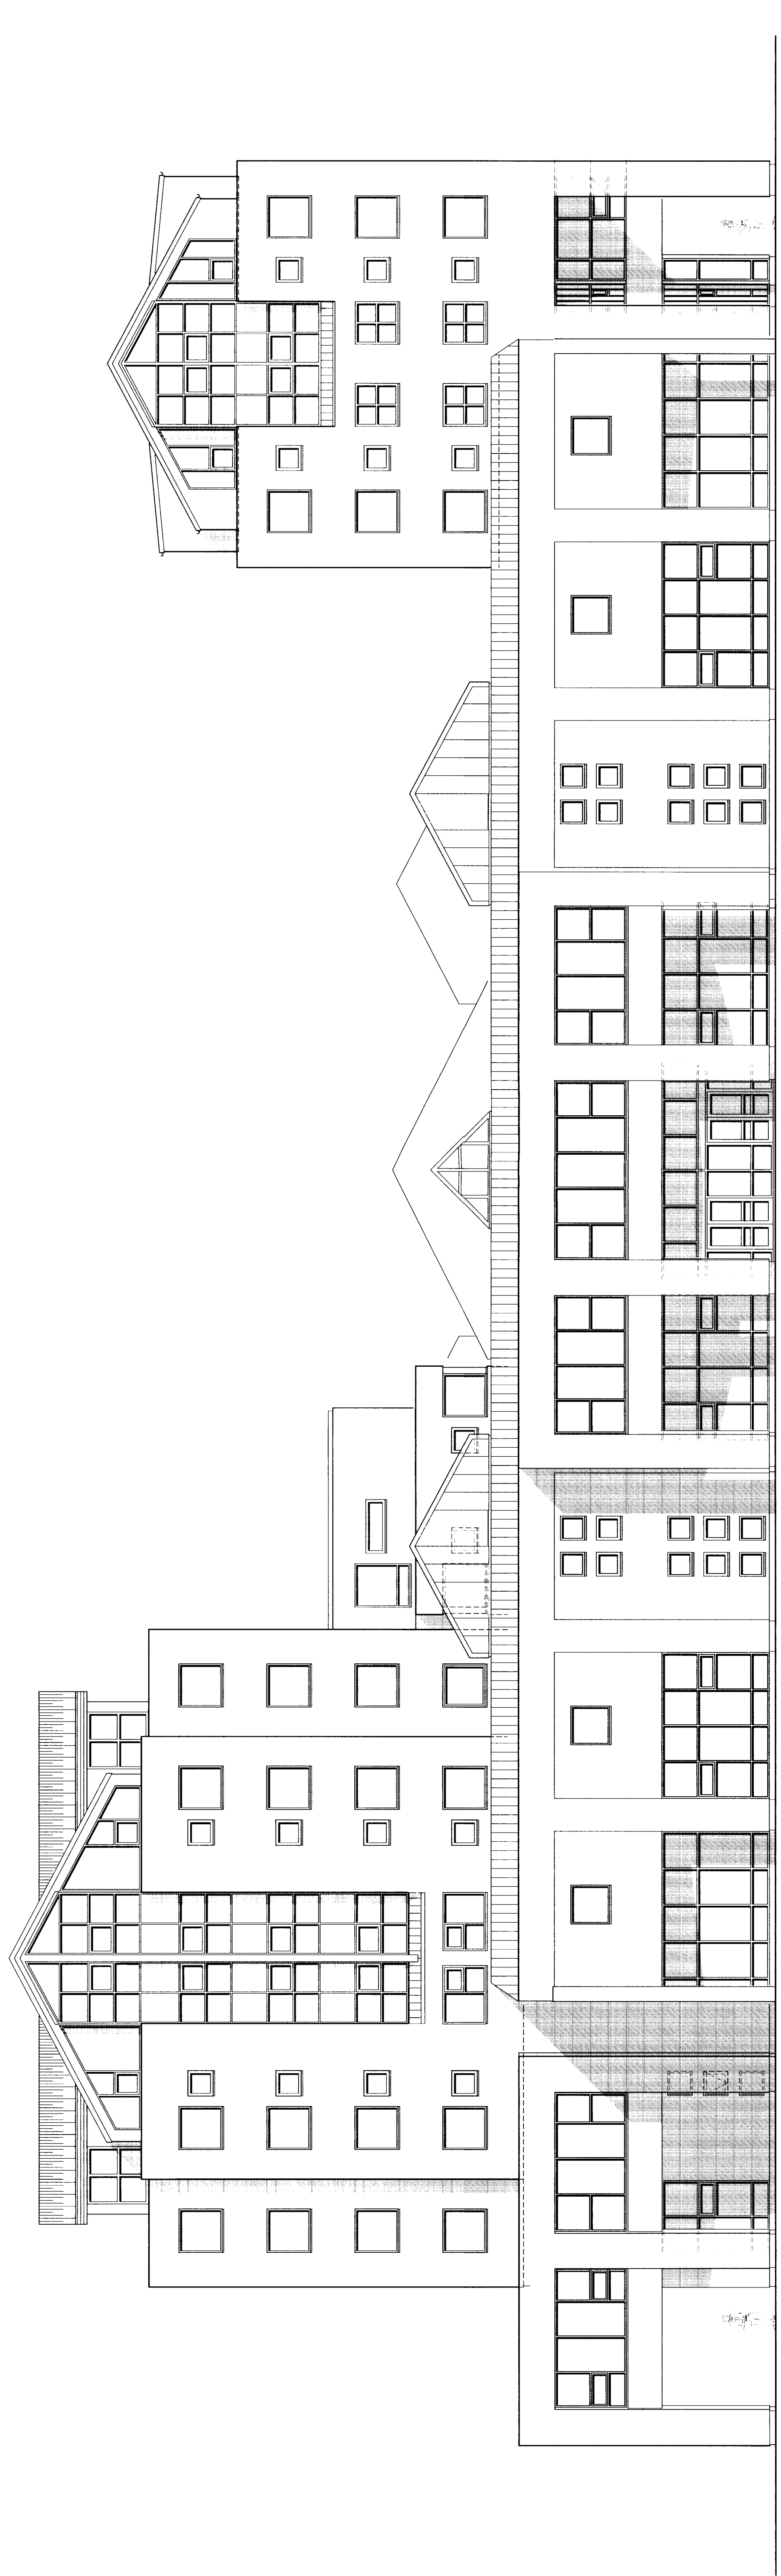

VESTURHLÍÐ