
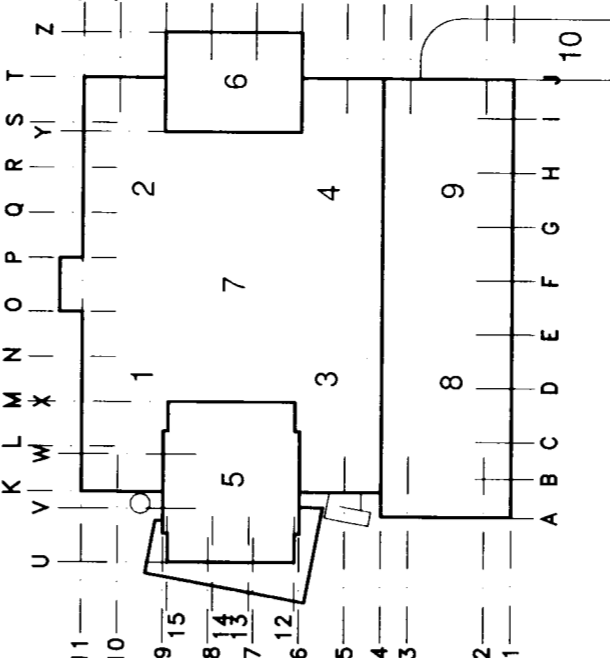


NR	FJÖLD	BREYTINGAR	DAGS	SAMP.
E				
D				
C				
B				
A				

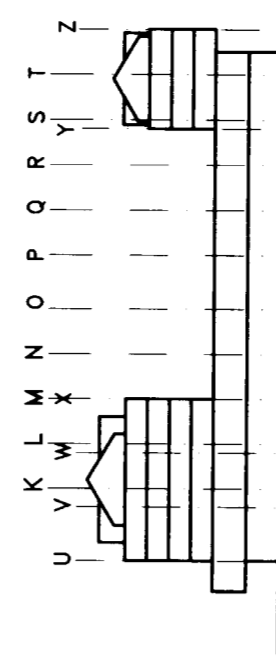


MIDBÆR
HAFNARFJARÐAR
FJARDARGATA 13-15

erom arkitektar
Byggingar skipulag ræðingar
arkitektar félagið
Eingósdóttir, Pálsson & Són
Hafnarfjarðar. 100% Eign
Sími: 582 2200, 582 2201, 582 2202.

SNEIÐING C-C
SUBURHLID

MA 1:100
MANNÓ 1:100
TAK 16/05 1995

TEKNISSMÍÐ
ARK: 19-16
BREYTINGAR E

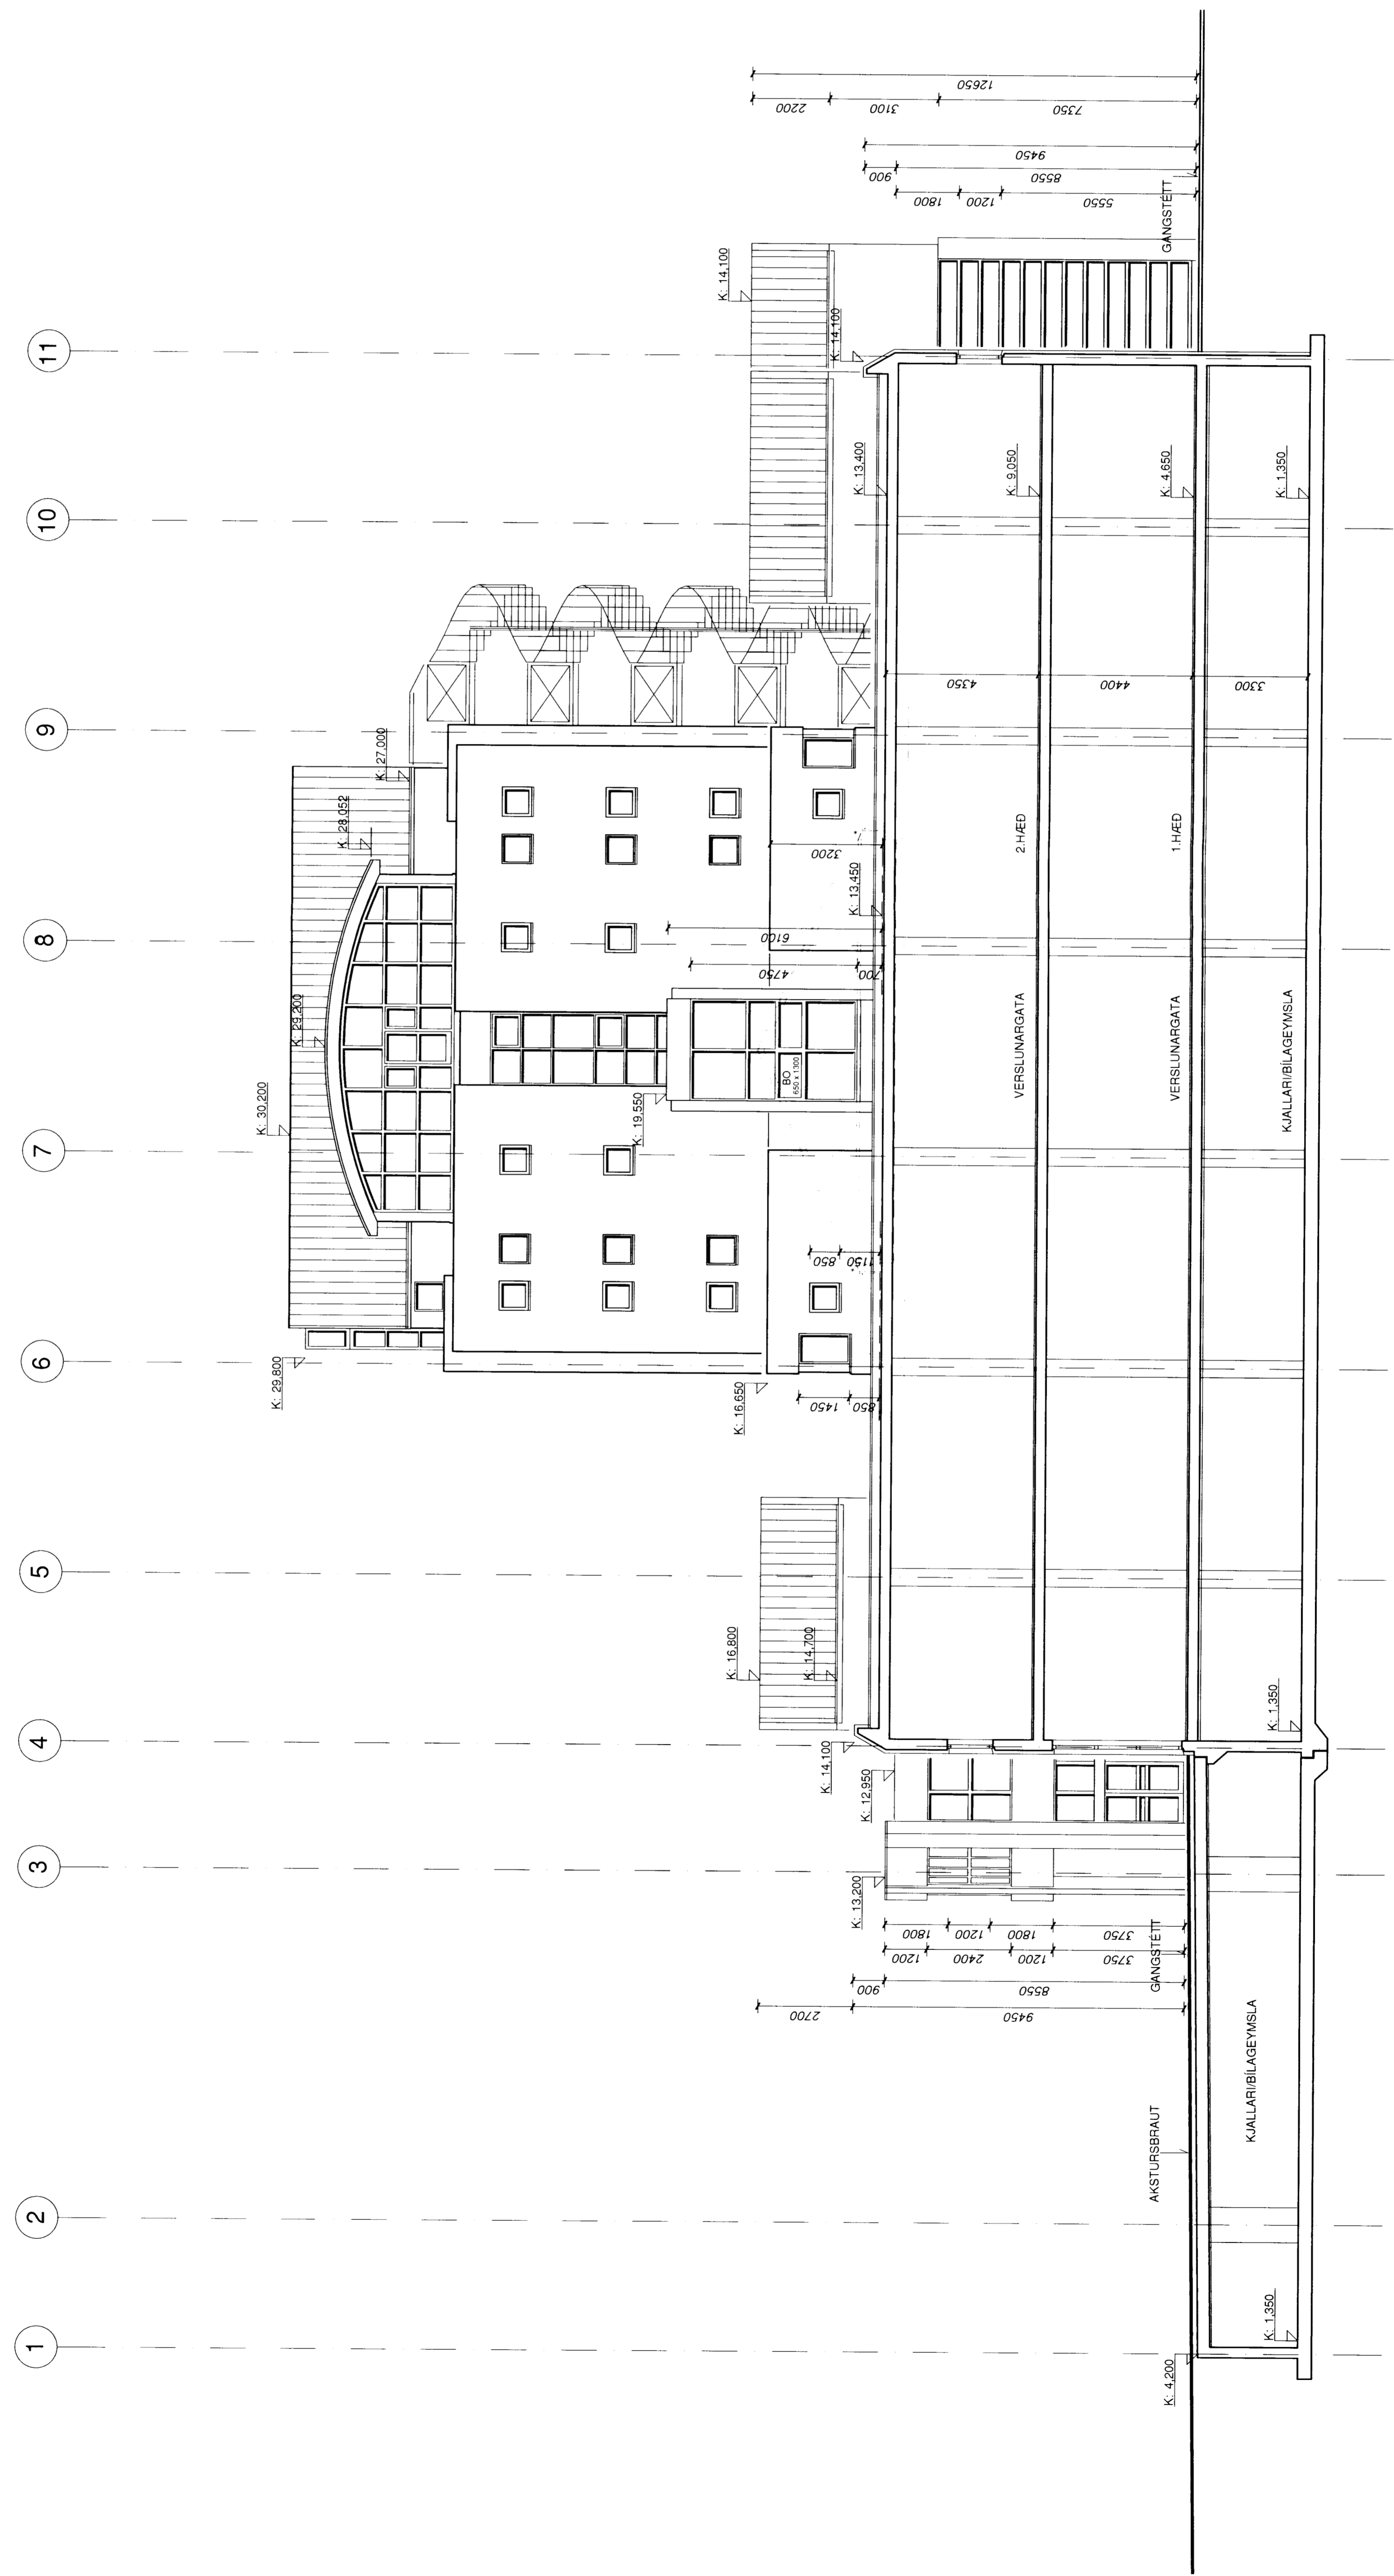

SNEIÐING C - C