


Samþykkt þann  
 18 APR. 1997  
 Byggingafulltrúinn í Hafnarfirði  
 Erlendur Hjalmarsson

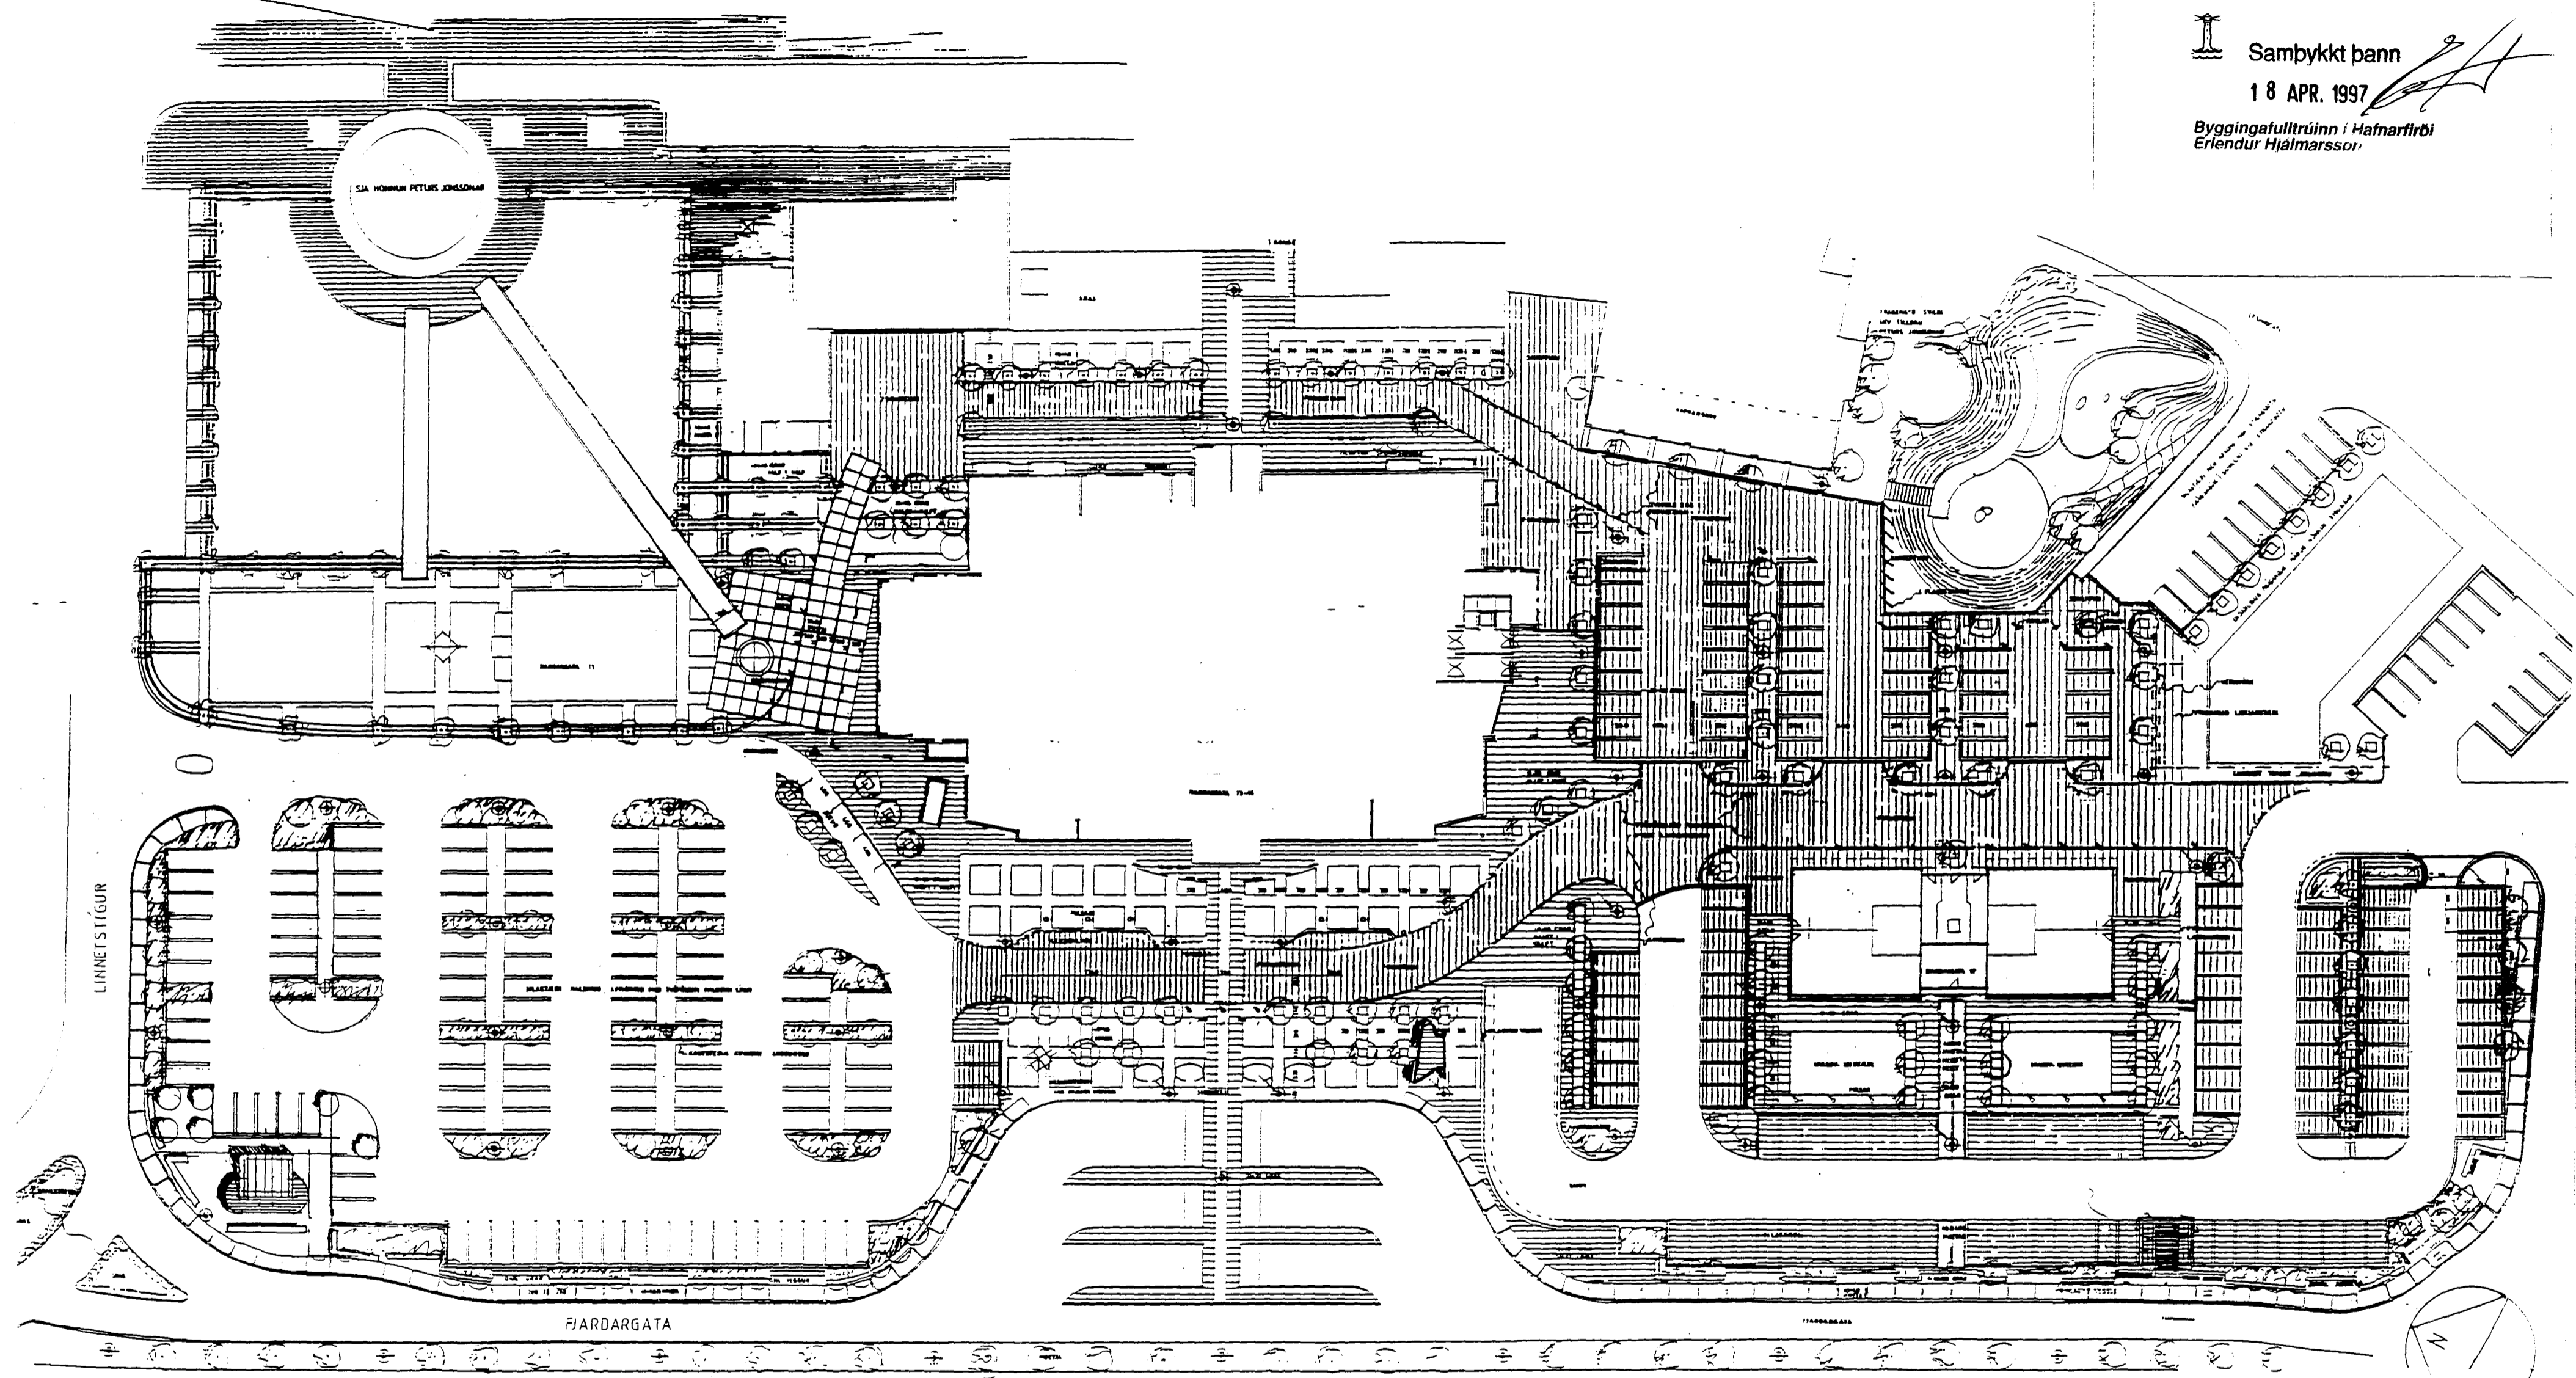

FJARDARGATA 15A



JL ARKITEKTAR

HAMRABORG 7  
 200 KÓPAVOGI  
 SÍMAR 641137  
 0645244  
 FAX 642080  
 KT: 050957-3229

*Þorsteinn Ásgeirsson*

ALM. VAGNAR HAFNARFIRÐI / AFDREP  
 AFSTÖDUMYND

KVARDI 1:500

ÞAGS. 03-04-97, 12-04-97

01