

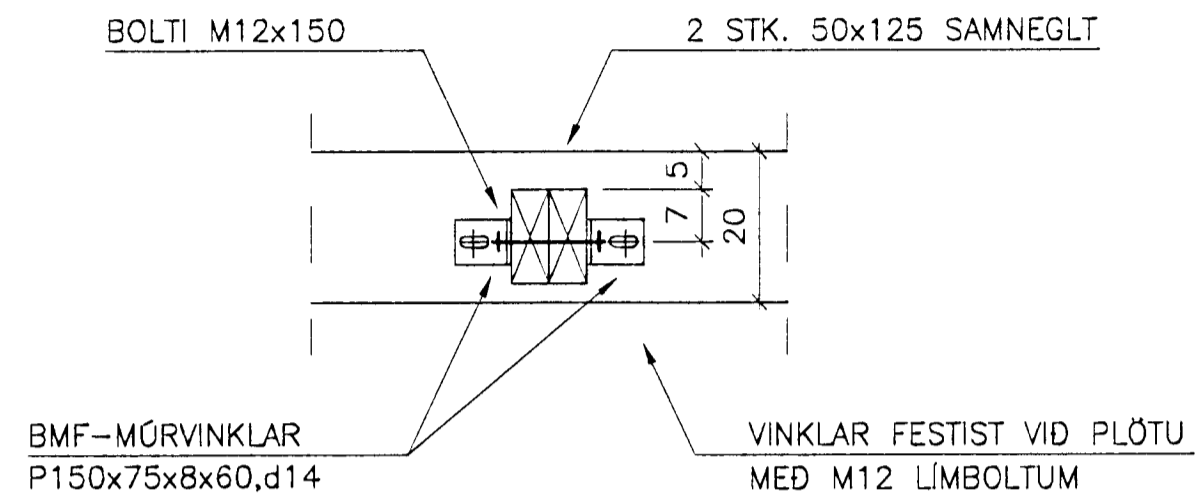



SNID C-C 1:10

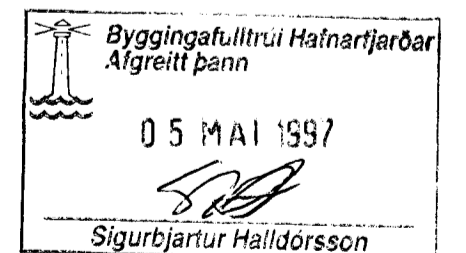

DEILI D1 1:10

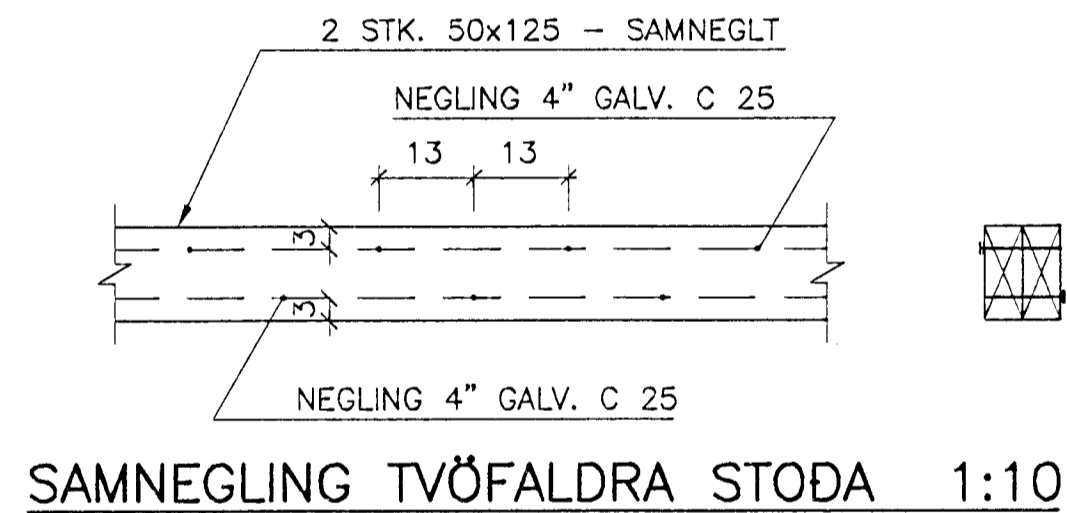

FJARÐARGATA 15A

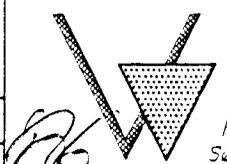ALM. VAGNAR HAFNARFIRDI - AFDREP				KVARDI 1:10	TEIKN.NR. BLAÐ NR. B-03
BURDARVIRKI - SNID				 VERKFRÆDISTOFA KÖPAVOGS Hamraborg 7 200 Kópavogi Sími: 564 44 22 Fax: 564 44 33	
HANNAÐ: AÖG	TEIKNAD: AÖG	YFIRFARID:	DAGS.: APRIL 1997		
SAMÞYKKT: <i>Sigurbjartur Halldórsson</i>			KT.: 190561-3809		