



Járnbent steypa: Sérmyndir á 2. hæð. 1:20.


S2.1. Sála S2.1. 1:20.
8 | 9

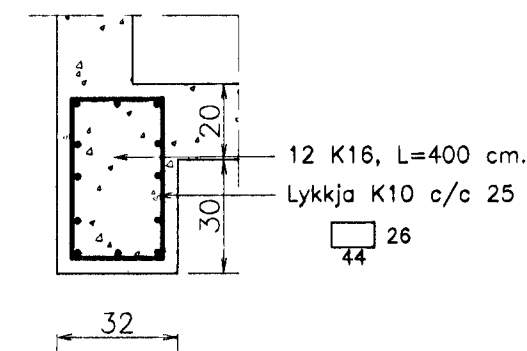


S2.2. Sála S2.2. 1:20.
8 | 9

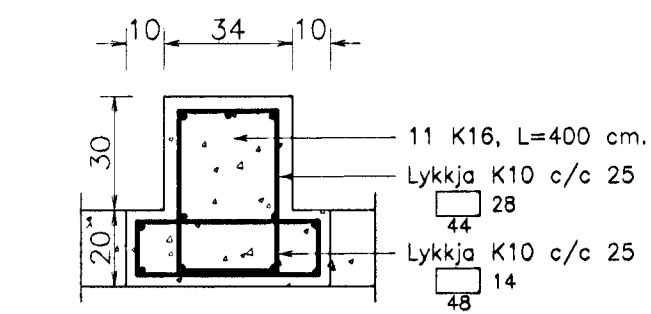


S2.4. Sála S2.4. 1:20.
8 | 9

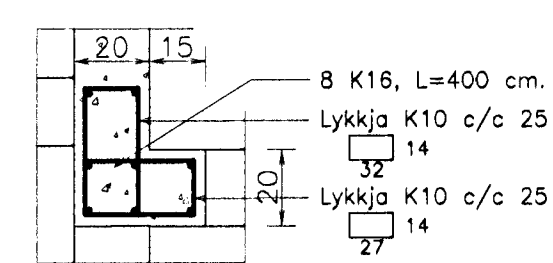


S2.5. Sála S2.5. 1:20.
8 | 9

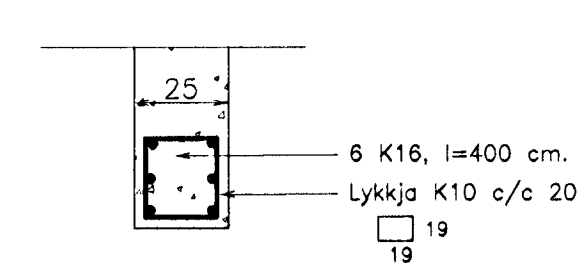


S2.6. Sála S2.6. 1:20.
8 | 9

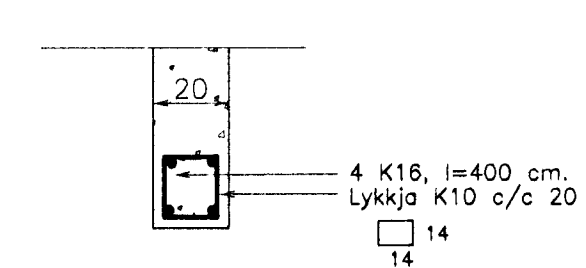


B2.1. Bíti B2.1. 1:20.
8 | 9

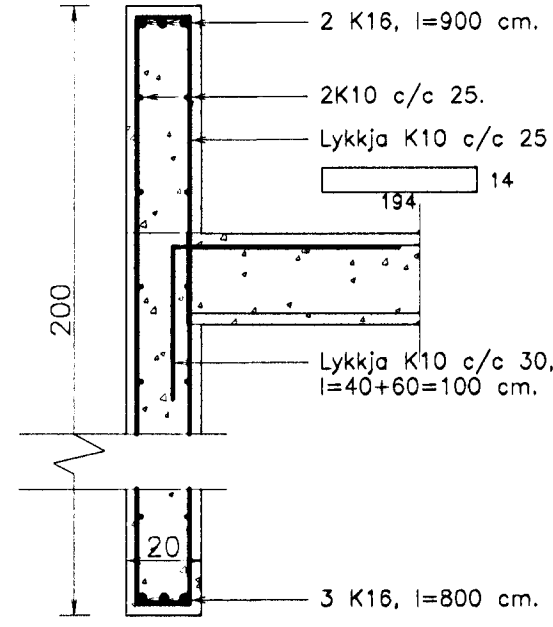

B2.2. Bíti B2.2. 1:20.
8 | 9

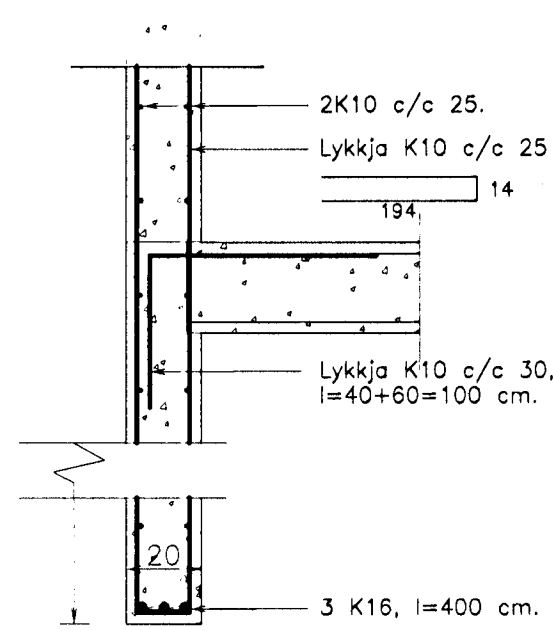

S2.3. Sála S2.3. 1:20.
8 | 9

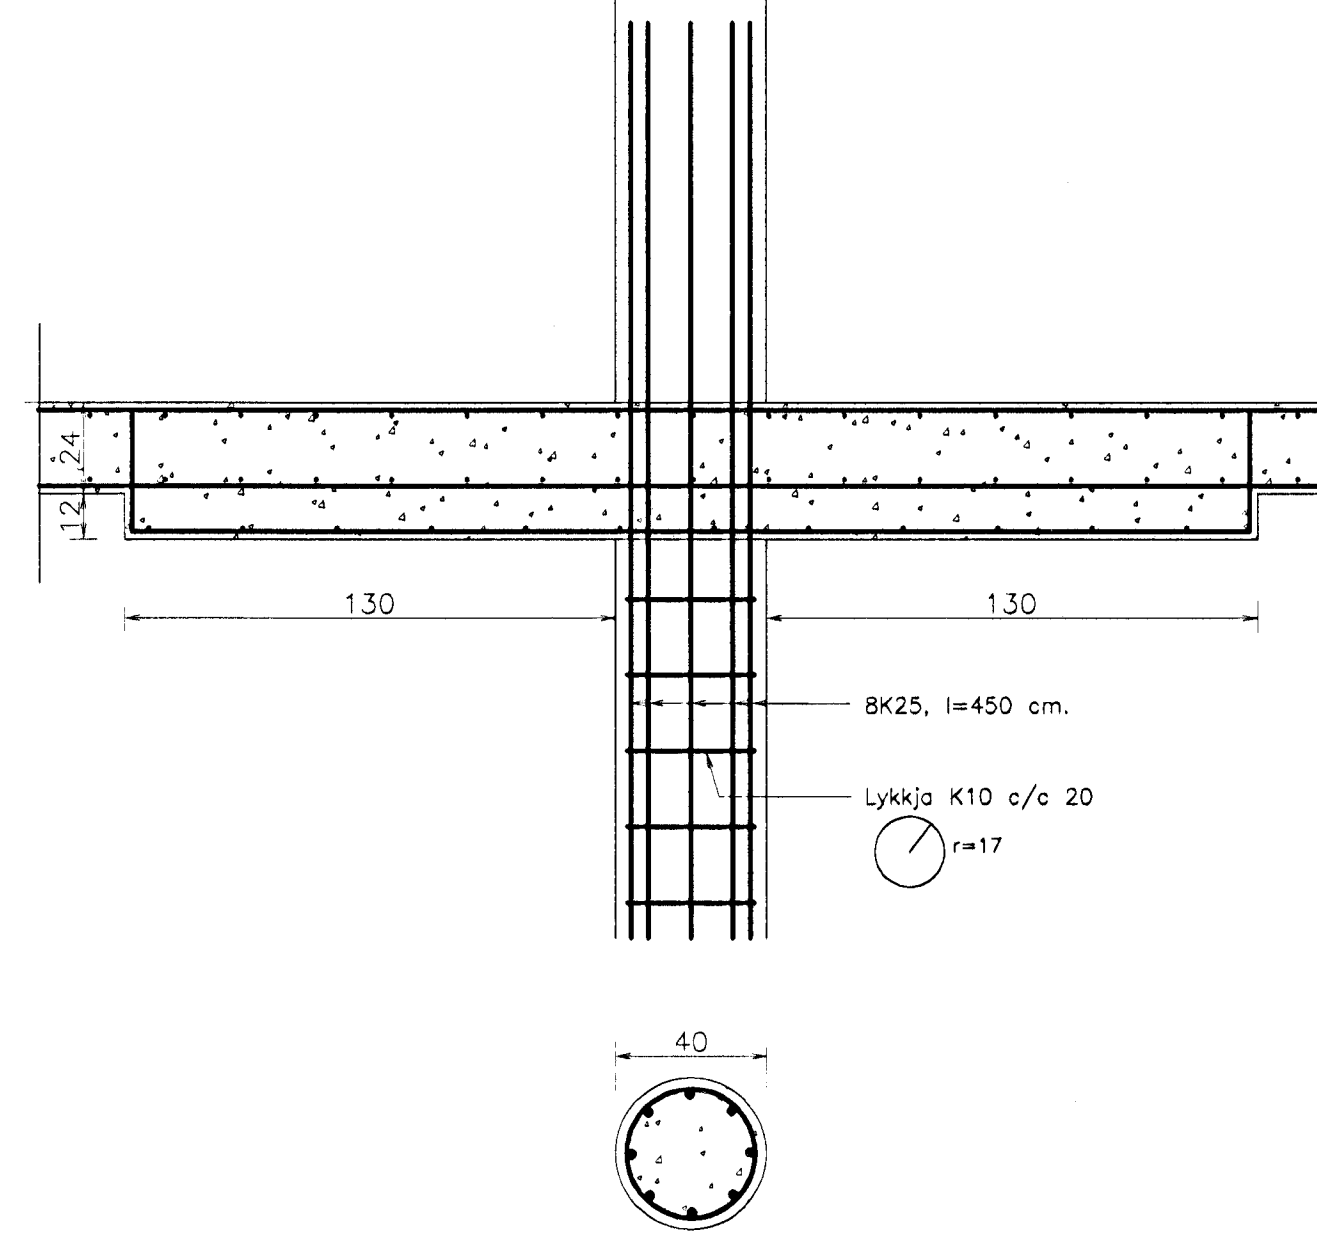

S2.7. Sála S2.7. 1:20.
8 | 9

