



Járnbent steypa: Sérmyndir á 1. hæð. 1:20.


S1.1. Ógla S1.1. 1:20.

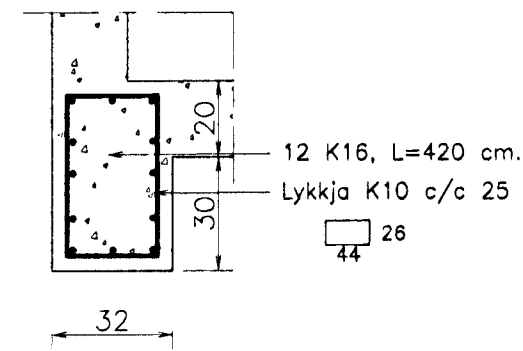


S1.2. Ógla S1.2. 1:20.

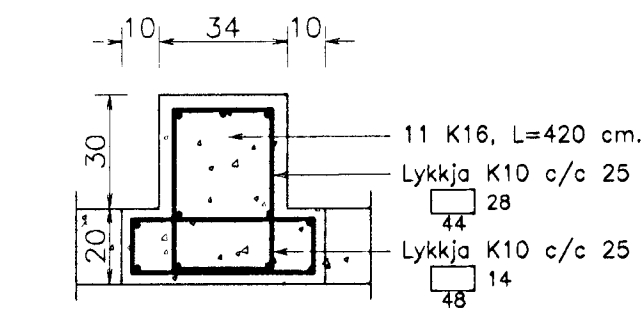


S1.4. Sála S1.4. 1:20.

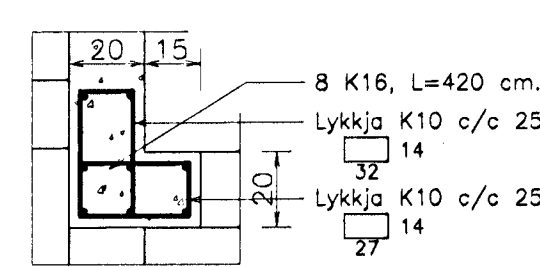


S1.5. Sála S1.5. 1:20.

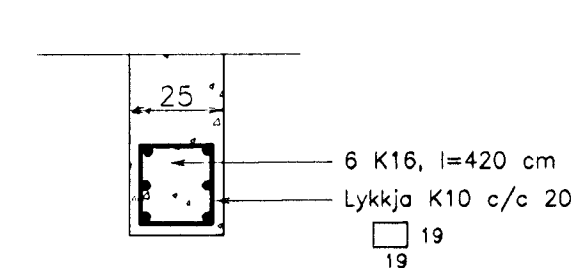


S1.6. Sála S1.6. 1:20.

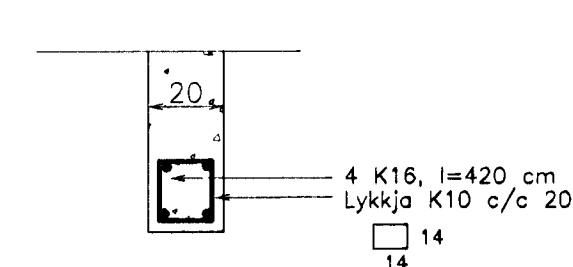


S1.3. Sála S1.3. 1:20.

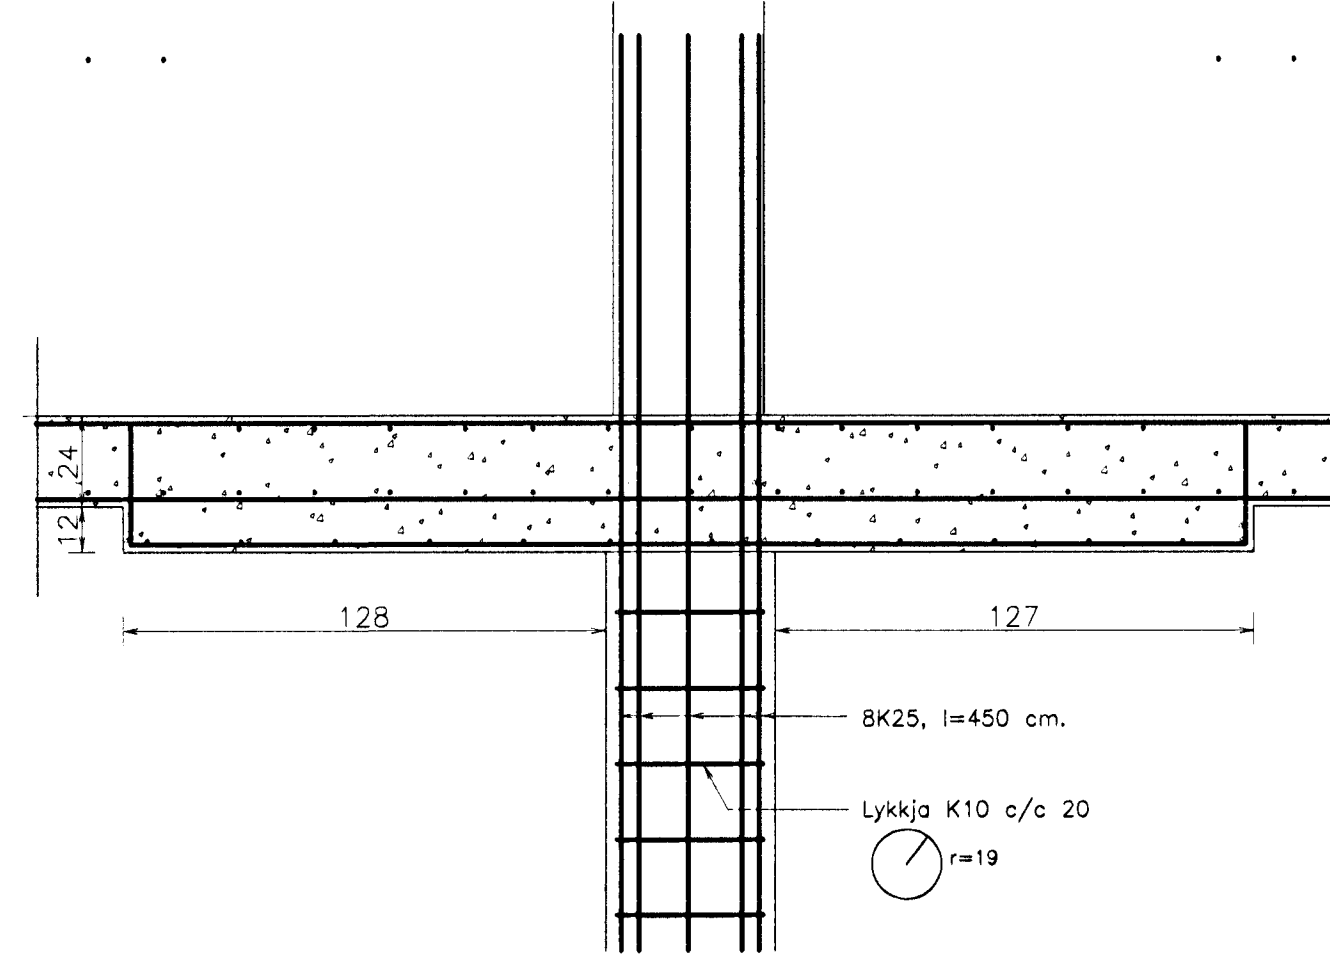


S1.7. Sála S1.7. 1:20.

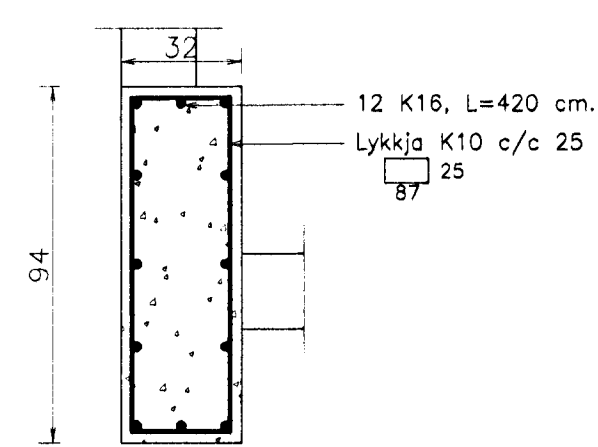


S1.8. Sála S1.8. 1:20.

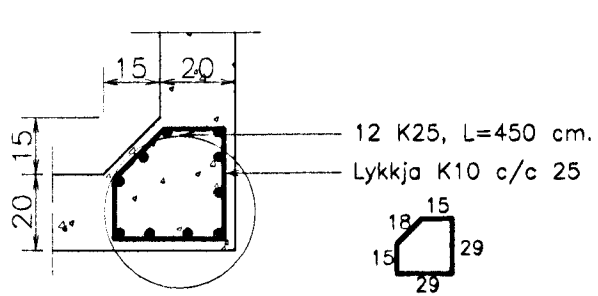


B1.1. Biti B1.1. 1:20.

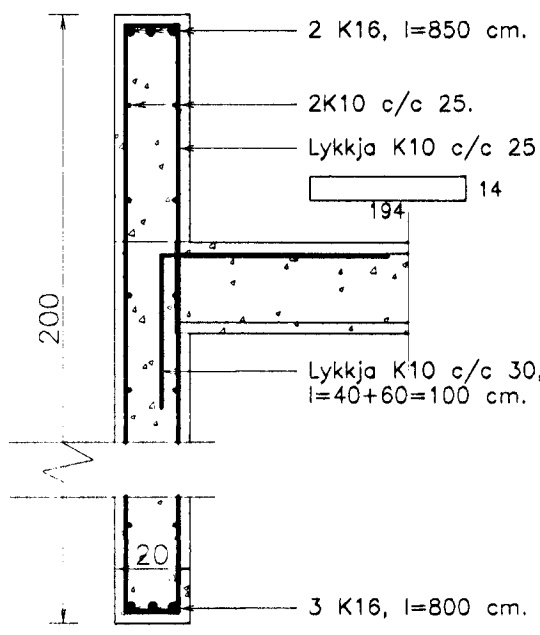


B1.2. Biti B1.2. 1:20.

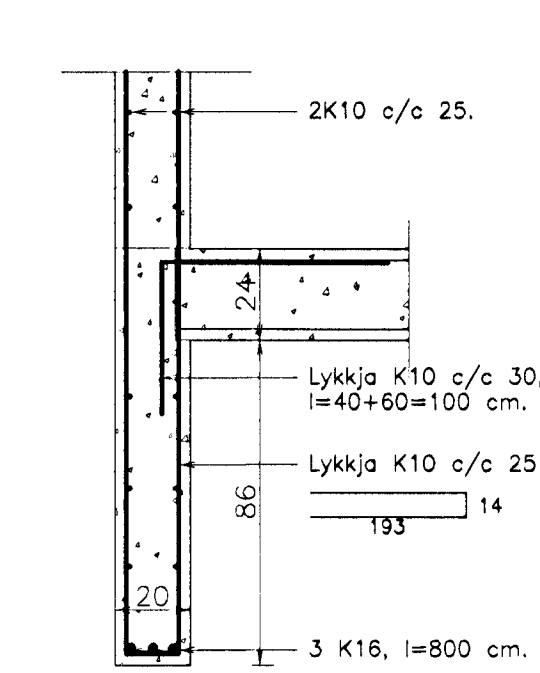

B1.3. Biti B1.3. 1:20.

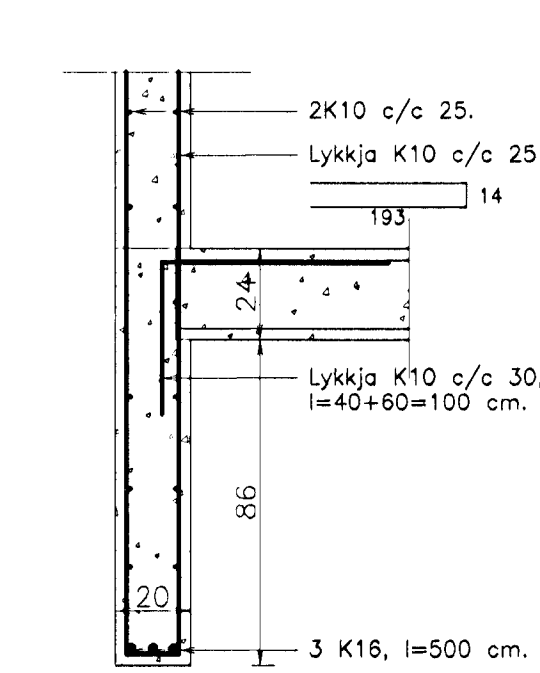

B1.5. Biti B1.5. 1:20.

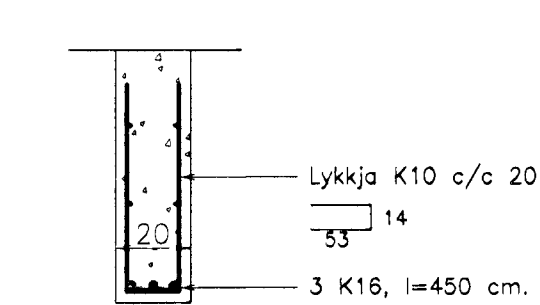

B1.4. Hliðarmynd og snið í biti B1.4. 1:20.

