



Járnbent steypa: Grunnmynd botnplötu og sökkla. 1:50.


A Snið A-A. 1:20.

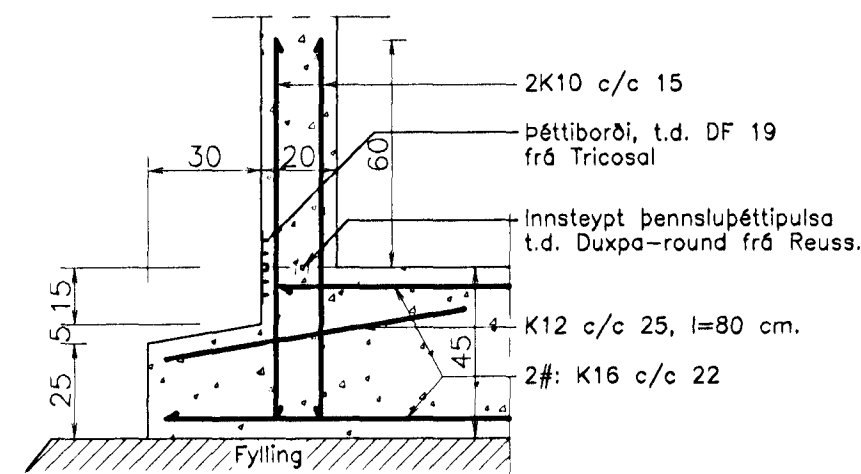


B Snið B-B. 1:20.

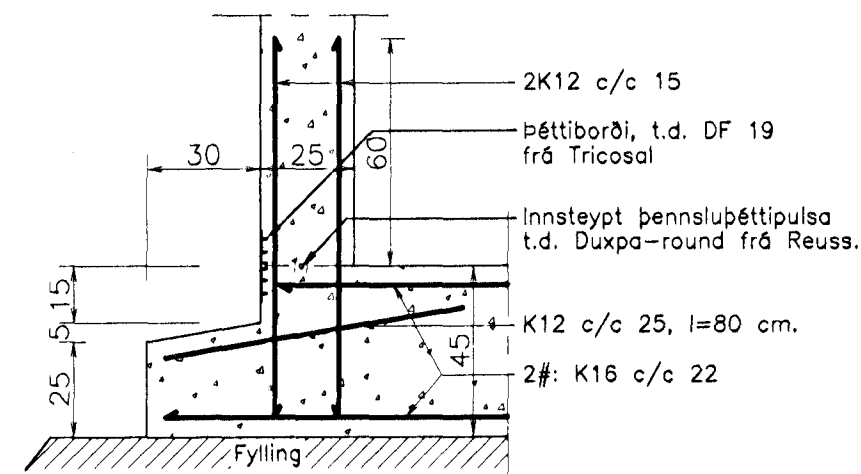


C Snið C-C. 1:20.

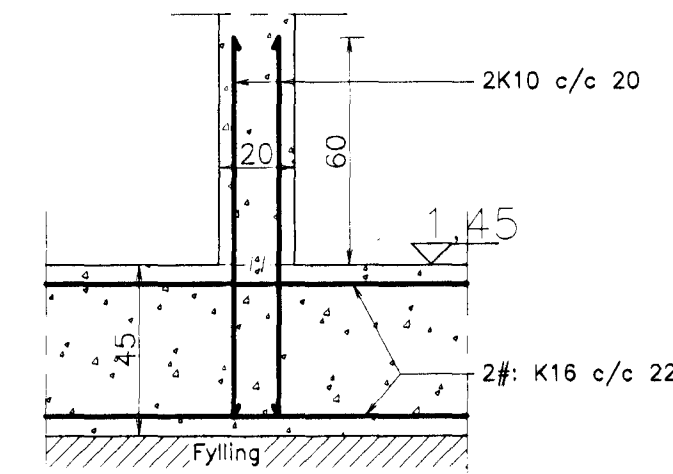


D Snið D-D. 1:20.

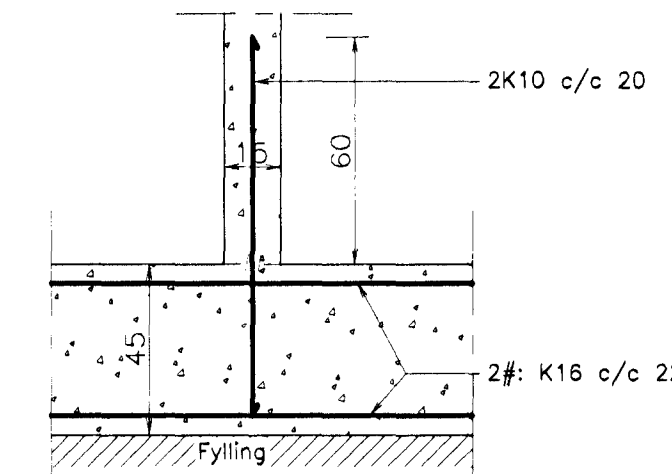


D Snið D-D. 1:20.

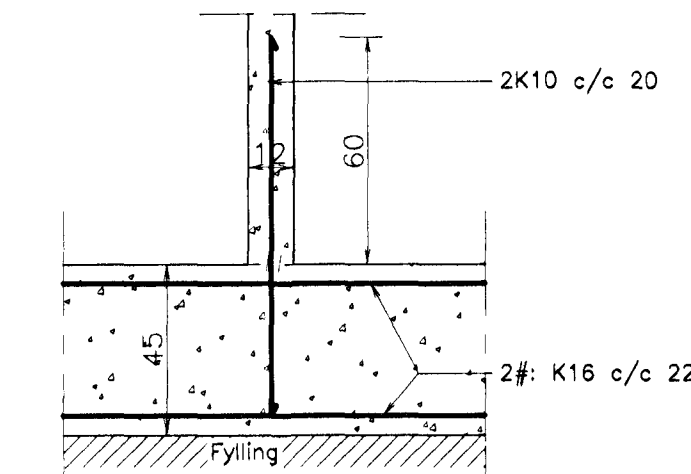


E Snið E-E. 1:20.

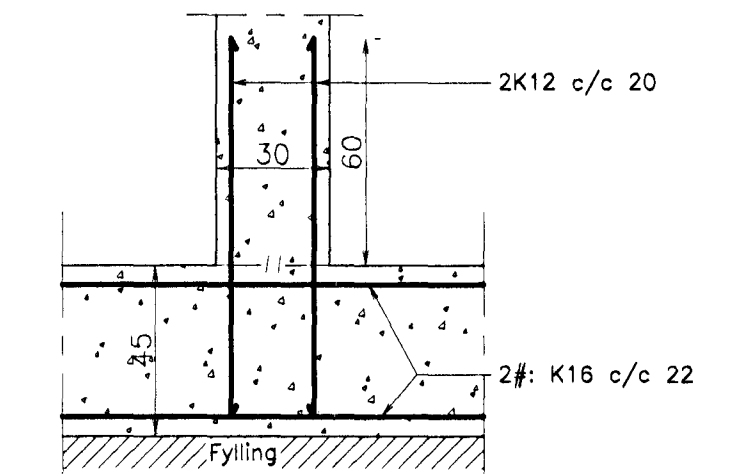

F Snið F-F. 1:20.

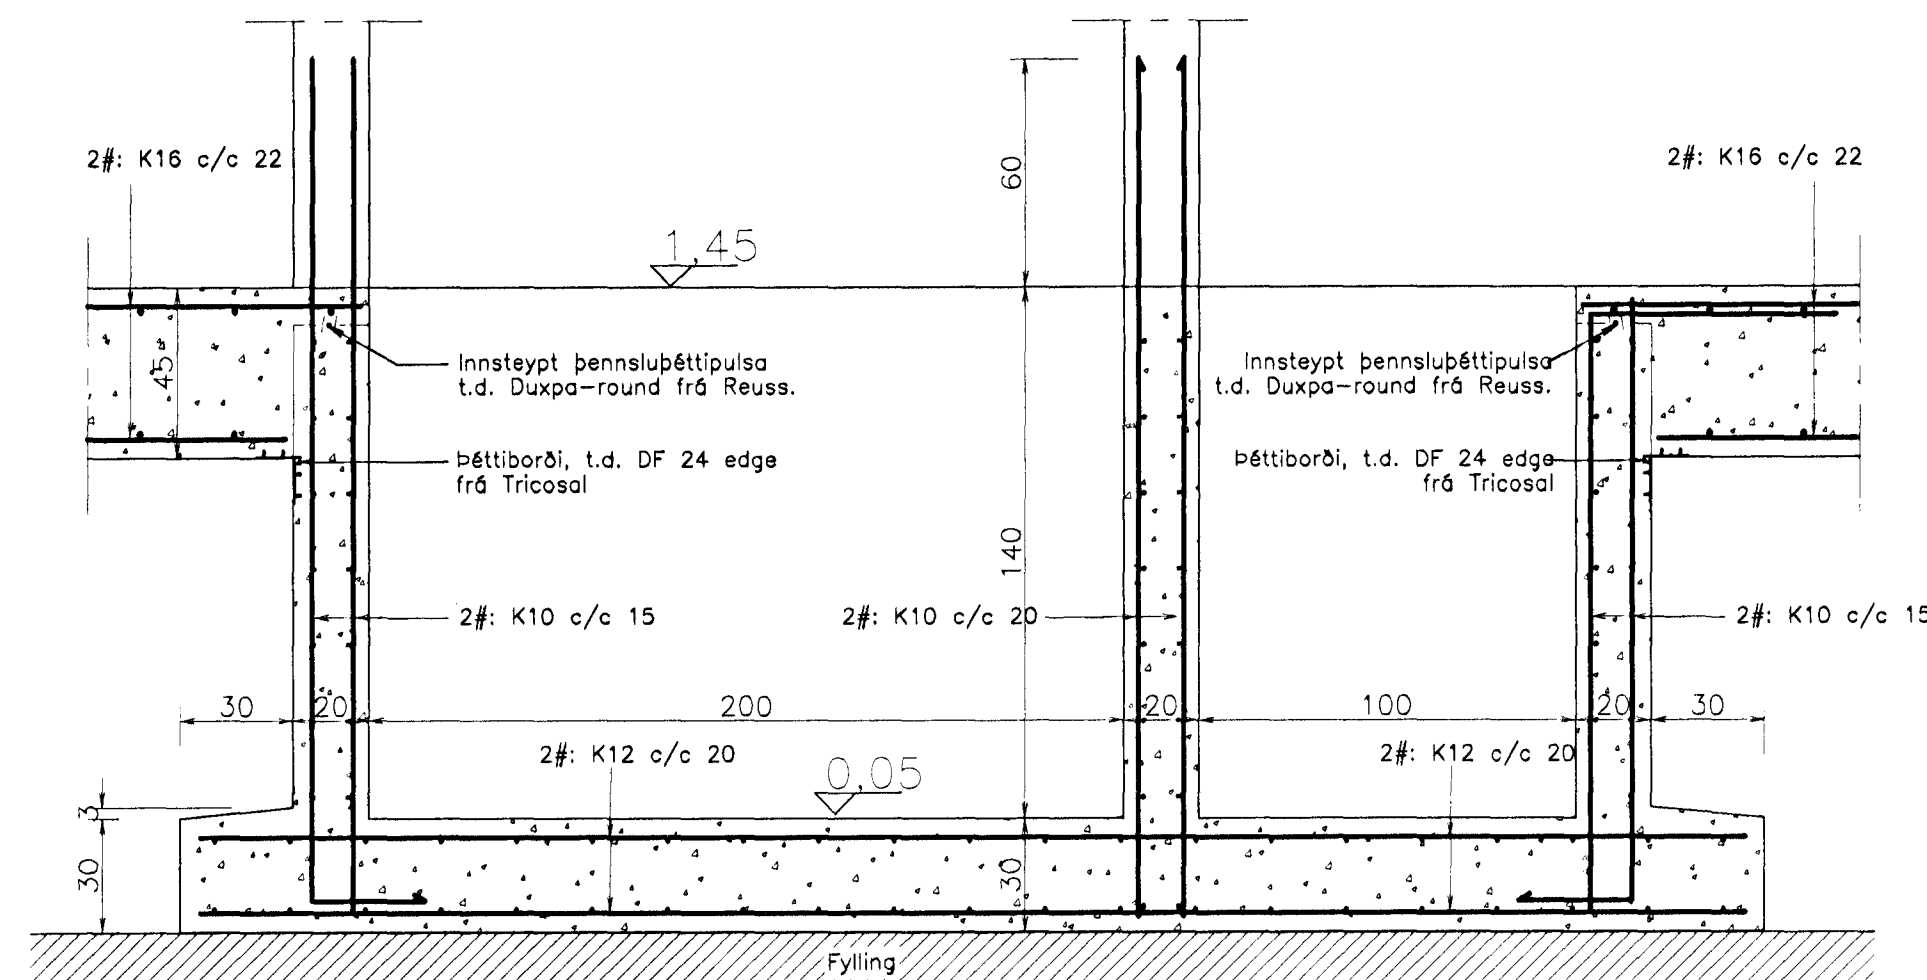

G Snið G-G. 1:20.

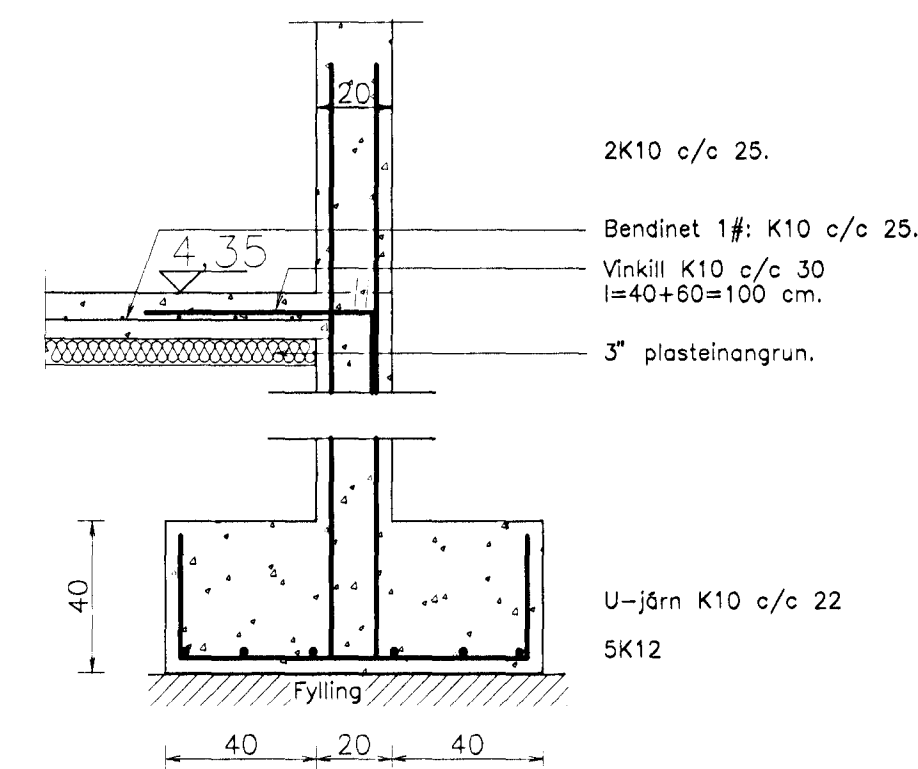

W. frá Óccan