



# Járnbent steypa: Sérmyndir í kjallara. 1:20.


S0.1. Sála S0.1. 1:20.

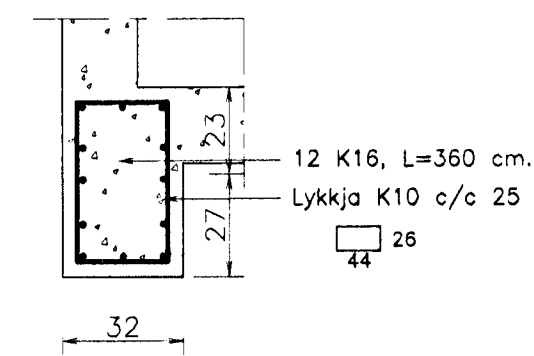


B0.1. Biti B0.1. 1:20.

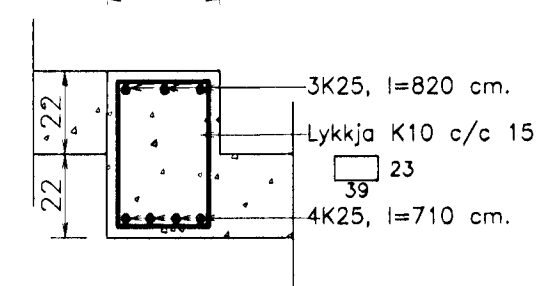


S0.2. Sála S0.2. 1:20.

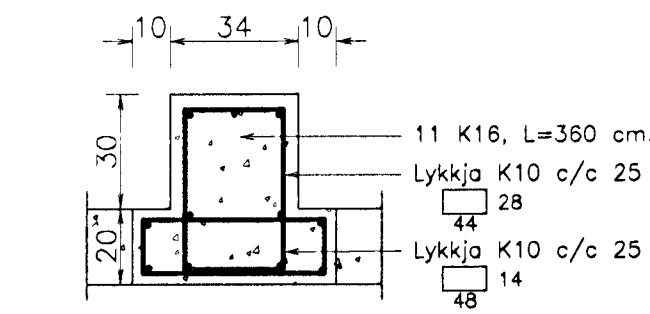


B0.2. Biti B0.2. 1:20.

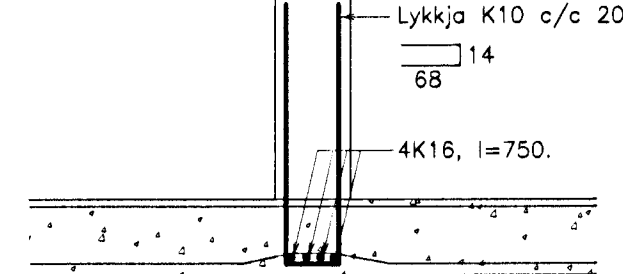


S0.3. Sála S0.3. 1:20.

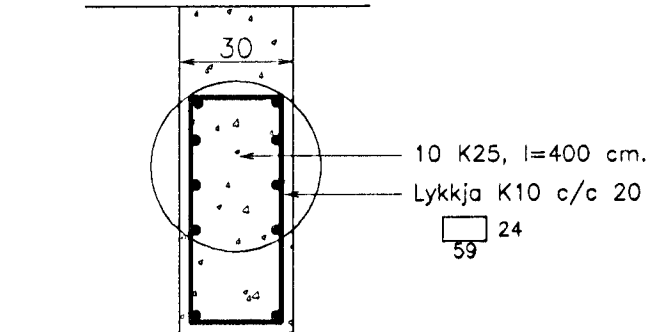

O.1. Sérmynd 0.1. 1:20.

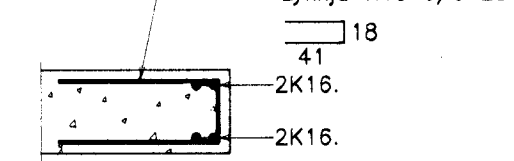

S0.4. Sála S0.4. 1:20.

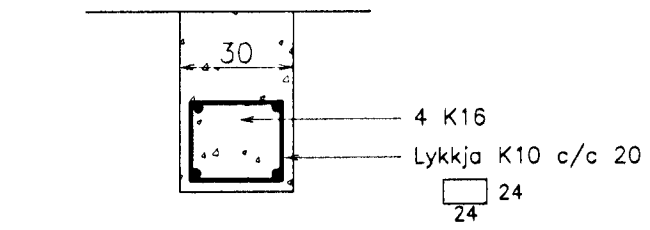

S0.5. Sála S0.5. 1:20.

