


RÖMMYND, M=1:50 U.P.B.IL



OFNAUSTI				
OFN NR.	STADUR	AFKÖST Kcal/h	TOPPOFN (Ofnasliðjan)	STÚTAR ALLIR RETUR
0,1	VS	105	EK400x480	Ø10 CD
0,2	ANDD	469	DK600x480	Ø10 AB
0,3	EIÐHÚS	1028	DK600x970	Ø10 CD
0,4	STOFA	1984	EK400x1130	Ø10 CD
0,5	STOFA		Ø10 CD	
0,6	STOFA		DK400x1130	Ø10 CD
0,7	SJÓNVARP	920	DK600x970	Ø10 CD
0,8	HERB 1	518	EK600x970	Ø10 CD
0,9	SVEFNHERB	801	DK600x810	Ø10 CD
0,10	HERB 2	568	EK600x970	Ø10 AB
0,11	BAÐ	516	DK600x480	Ø10 AB
0,12	HERB 3	396	DK600x810	Ø10 AB
0,13	ÞV	617	DK500x840	Ø10 AB
0,14	BÍLSKÚR	1744	DK600x1620	Ø10 CD

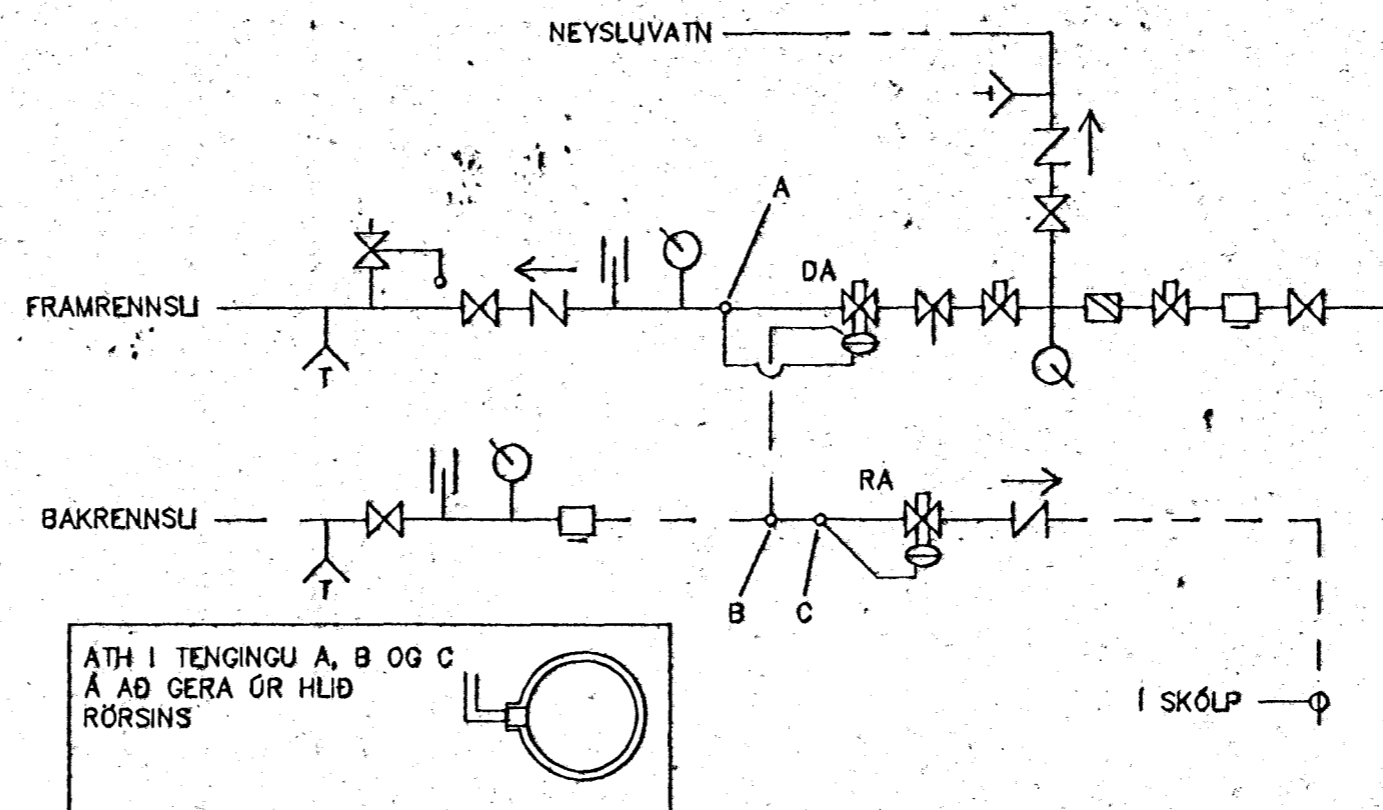

MÆLAGRIND FYRIR EINFALT KERFI

- FRAMRENNSLI AD OFNUM
- - - BAKRENNSLI FRÁ OFNUM
- - - HEITT NEYSLUVATN
- ⊗ RENNIOKI
- ⊗ EINSTREYMSLOKI
- SÍA - DANFOSS F.V.
- ⊗ HEMILL
- ⊗ VATNSMELUR
- ⊗ STILLHANI
- ⊗ ÖRYGGISLOKI
- ⊗ HITAMELUR
- ⊗ ÞRÝSTMELUR
- ⊗ TÆMINGALOKI
- ⊗ DA SJÁLFVIRKUR LOKI DANFOSS AVD-DA
- ⊗ RA SJÁLFVIRKUR LOKI DANFOSS AVD-RA
- ⊗ LOFTSKRÚFA

DANFOSS MED FÖLER 10-35 C AVTB

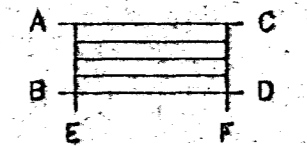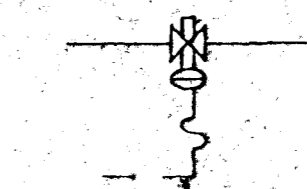

T = TÜRLOKI
R = RETÜRLOKI
SJÁLFVIRKIR DANFOSS LOKAR

ALLIR LOKAR (STÚTAR) SÉU RETÜR Í

Byggingafráttíðing
11 MAI 1999
Sigurbjartur Halldórsson

TEIKNISTOFA AGNARS MAGNÚSSONAR
ARNARHRAUNI NR. 47, HAFNARFIRÐI. SÍMI 565-1412

FJÓLUHLIÐ NR. 12	TEIKNING NR. A57-3-2
M=1:75 u.p.b.	HAFNARFIRÐI 5. MAI 1999 051239-5209
HITAKERFI, RÖMMYND	

Agna Magnússon