



GRUNNMYND 1-HÆÐAR

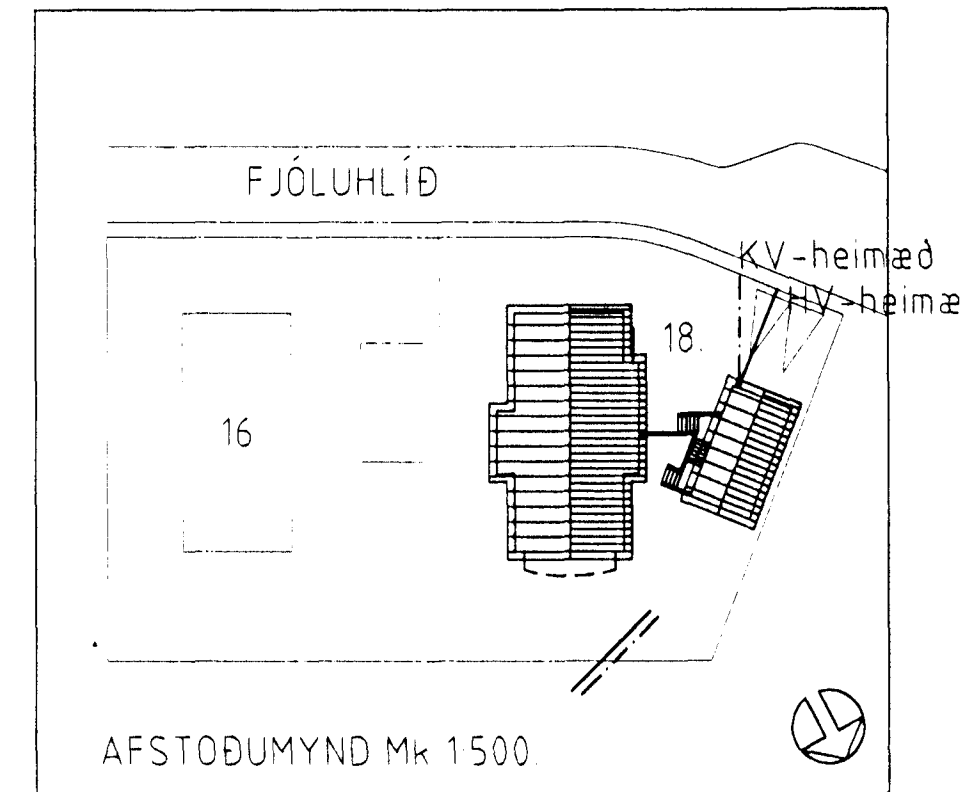

NR	WOTT	TILVÍSUN	TENGI	LOKI	LSKR/st-T
101	486	10-600-970	CD10	FJVR	+ +
102	486	10-600-970	CD10	RAN	
103	1169	20-600-1450	CD10	RAN	
104	486	10-600-970	CD10	RAN	
105	779	20-600-970	CD10	RAN	
106	1557	20-600-1940	AD10	RAN	
107	1557	20-600-1940	BC10	RAN	
108	1169	20-600-1450	CD10	RAN	
109	891	10-600-1780	CD10	FJVR	

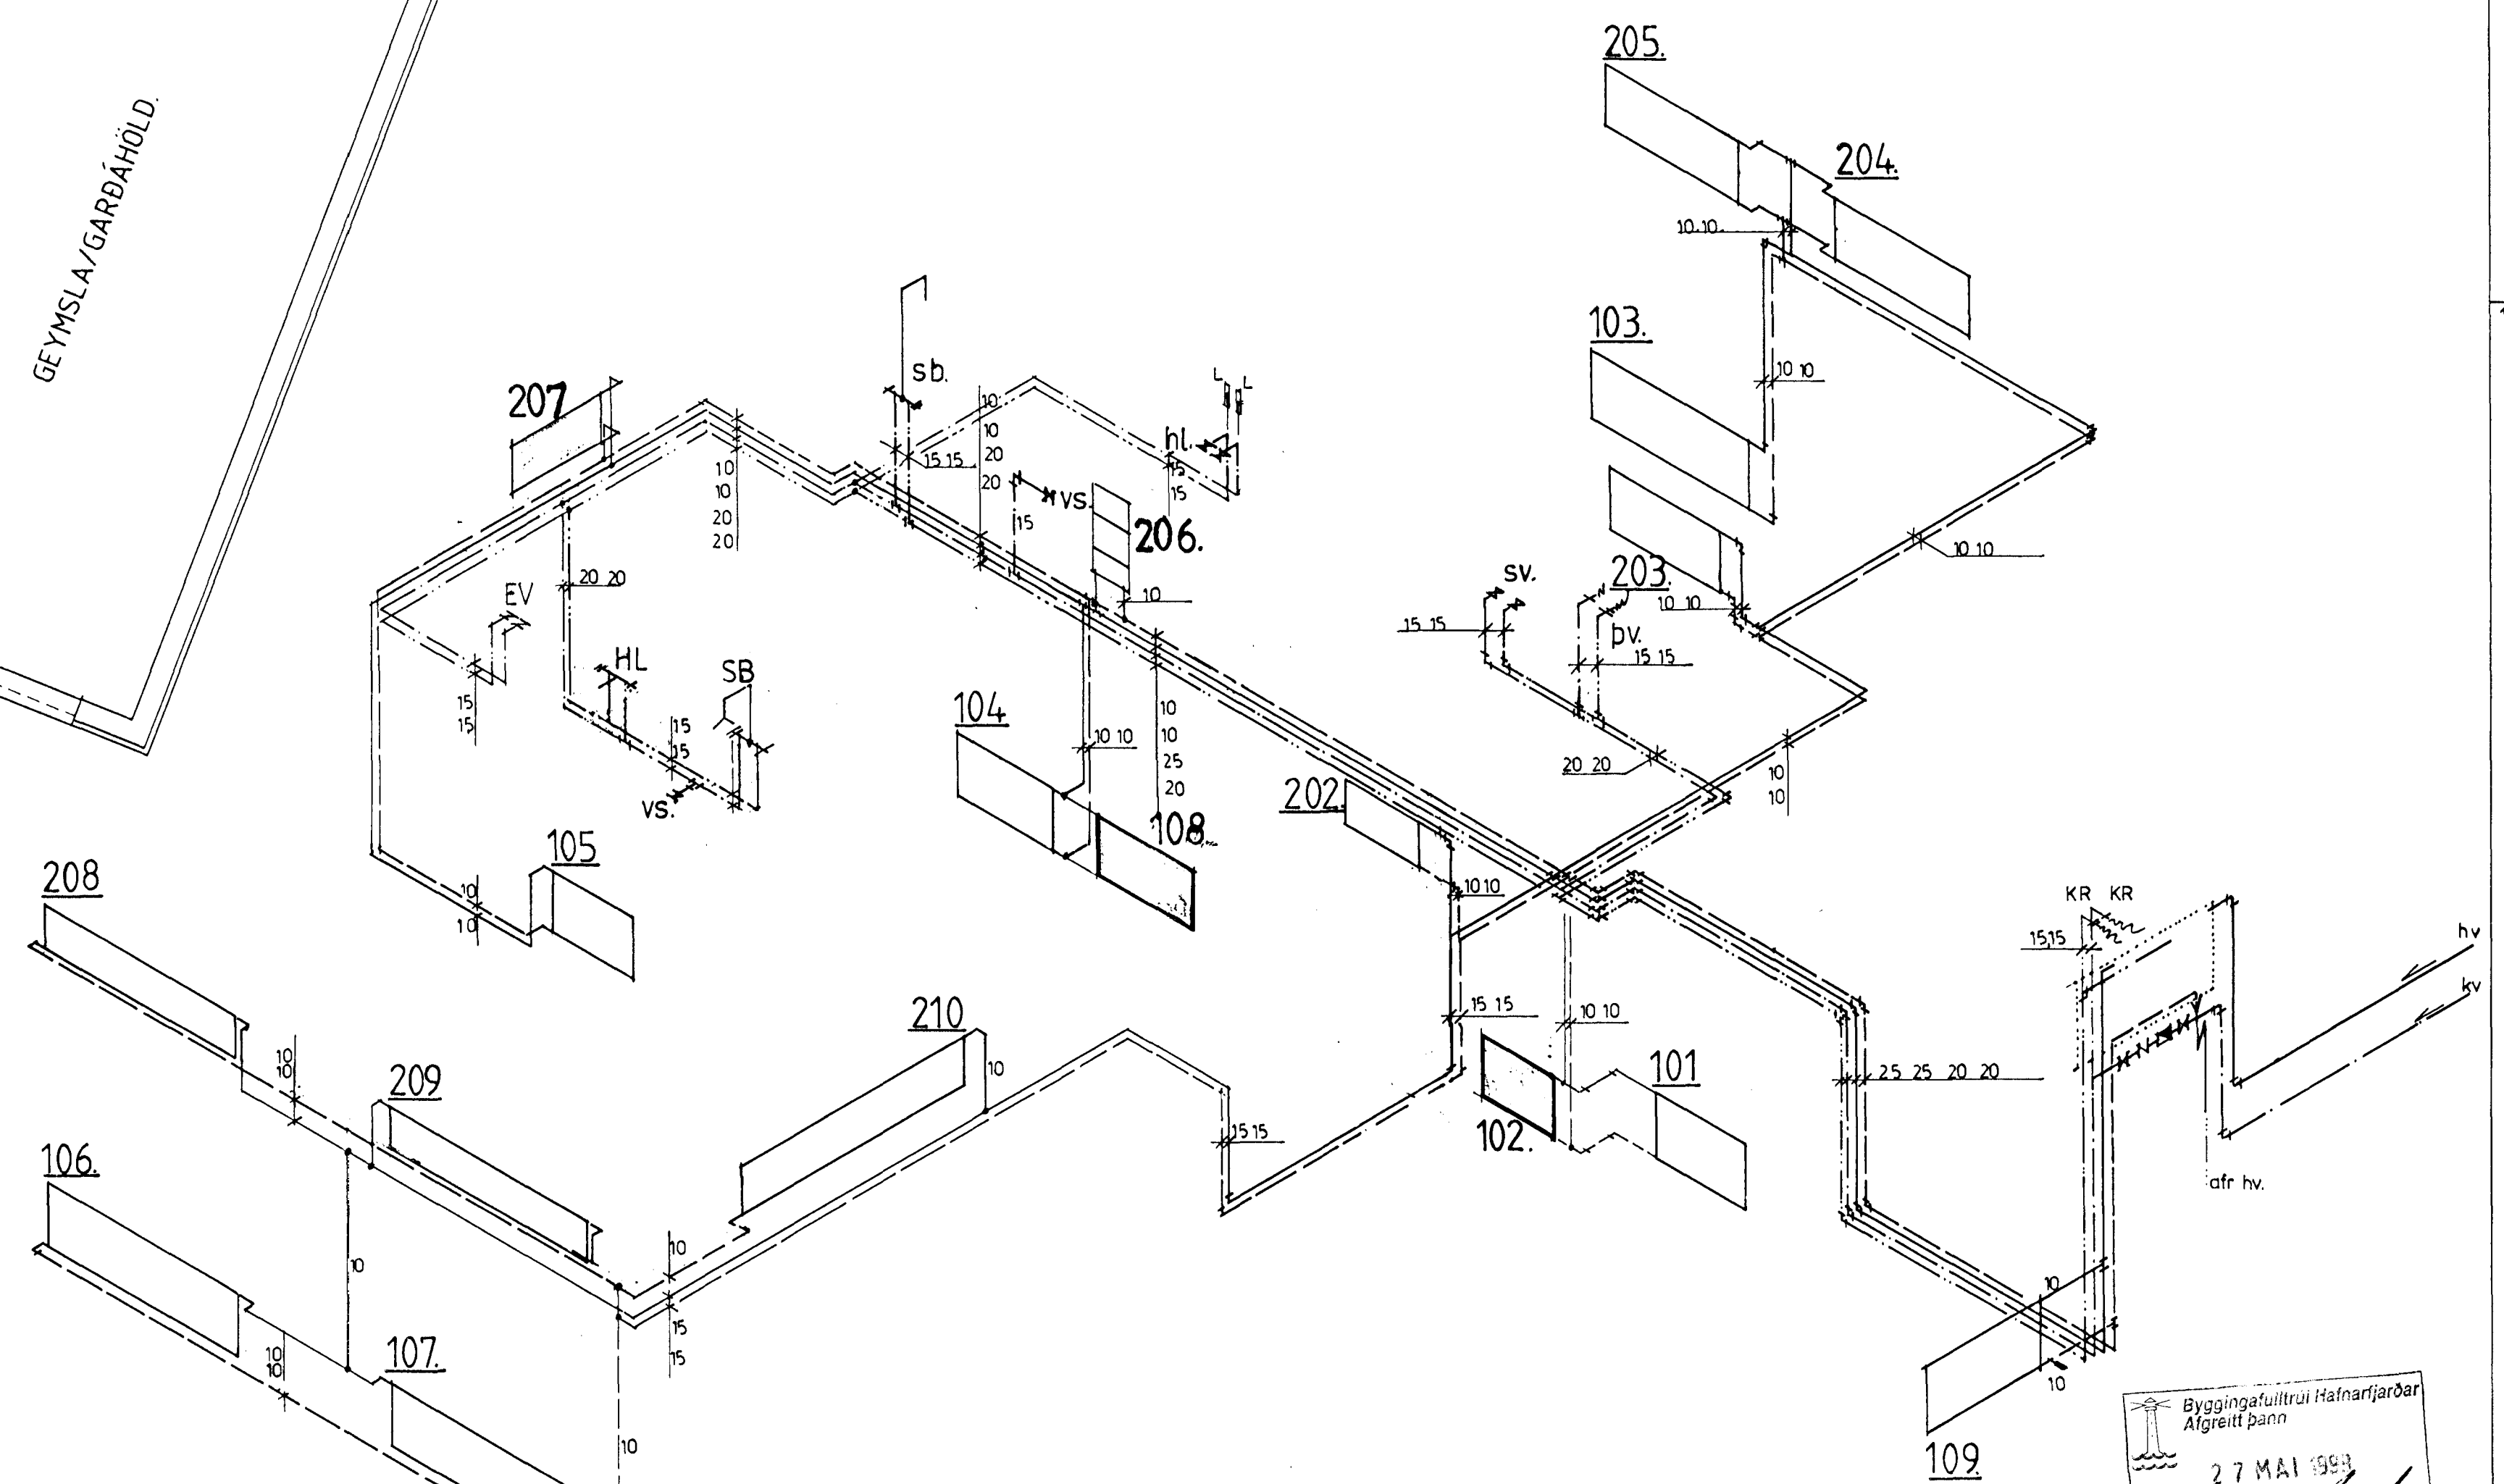

LÓÐARMÖRK

Byggingaálfurtrúi Hafnarjarðar
Algreitt þann
27 MAÍ 1998
Sigrbjartur Halldórsson

STADALHÚS
TEKNIÞOFA SÍÐUMÚLA 31 SÍMI: 5813141 FAX: 5813149

VERKLEIÐI	DAÐS. SEPT 1998	VERK NR
FJÓLUHLÍÐ 18 HAFNARFIRÐI	MKV. 150	9813
HITALÖGN OG NEYZLUVATNSLÖGN	BL. NÚ 99/Br. Laga Lögur	
	BLAÐ NR 3 021	