


FJÓLUHLÍÐ NR 7 HAFNARFIRÐI m. 1:100
V/ELDVARNA

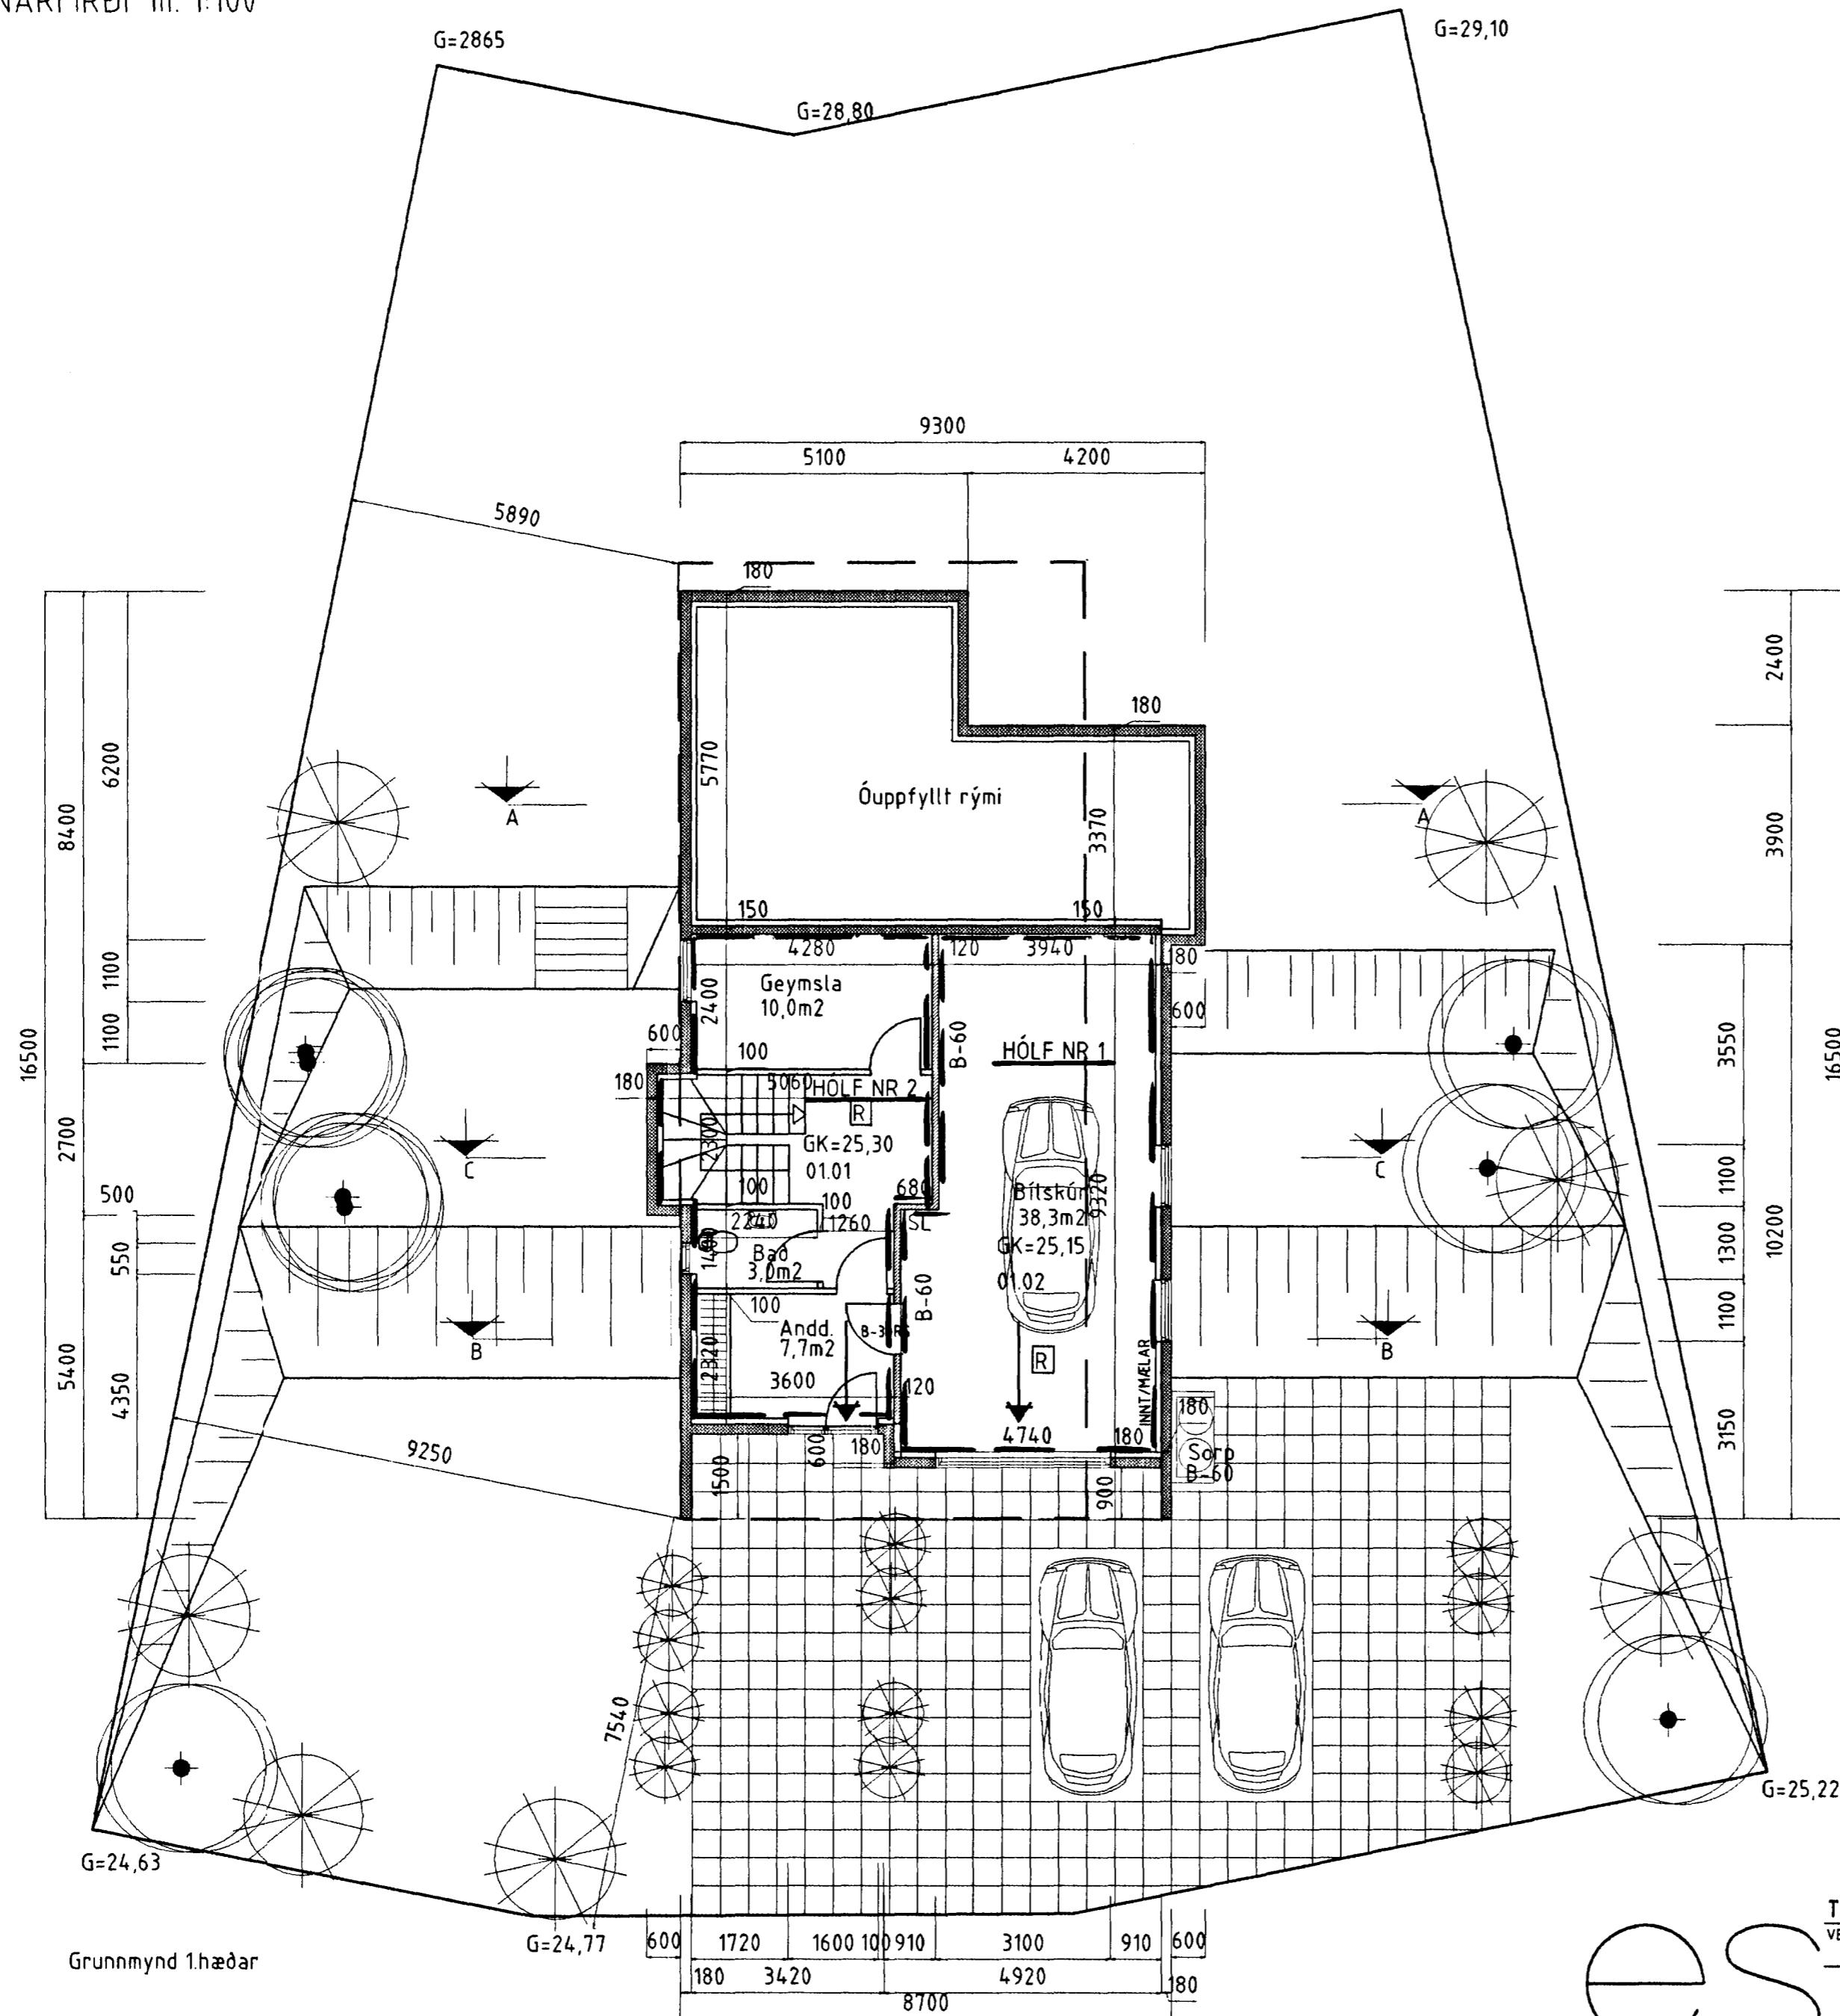


Grunnmynd 1.hæðar

- Hólf = Brunahólf
- RL = Rýmingarleið
- [R] = REYKSKYNJARI
- SL = SLÖKKVITÆKI

Erlendur Árni Hjálmarsson
byggingafulltrúi

5/5 880 p.

| | | |
|---|--------------|---|
|  | TEIKNISTOFAN | Suðurlandsbraut 48 Sími 5887344 Fax 5887343 |
| | VERKHEITI | FJÓLUHLÍÐ NR 7 HAFNARFIRÐI 1.HÆÐAR |
| | MÁL | 1:100/1:500 |
| | DAGS. | 28 APRÍL 1998 |
| SIGURÐUR KJARTANSSON | | kf. 090246-2839 |
| | | BREYTT. |