

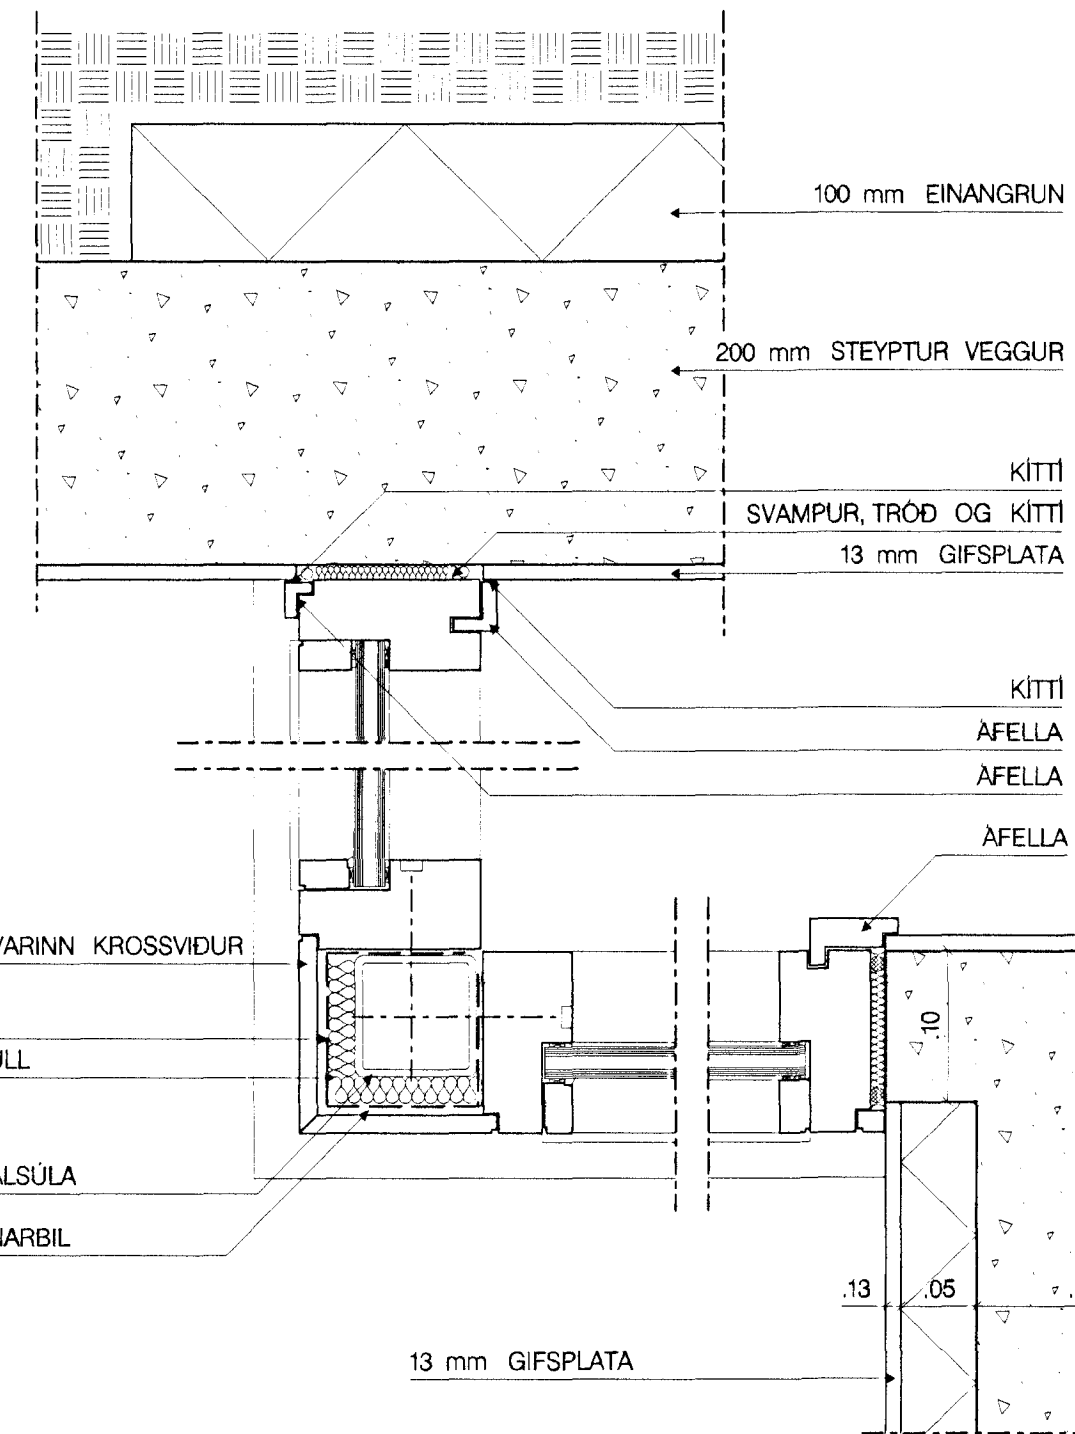


A LARÉTT DEILI - ÚTSKOTSGLUGGI
4 MKV. 1:5

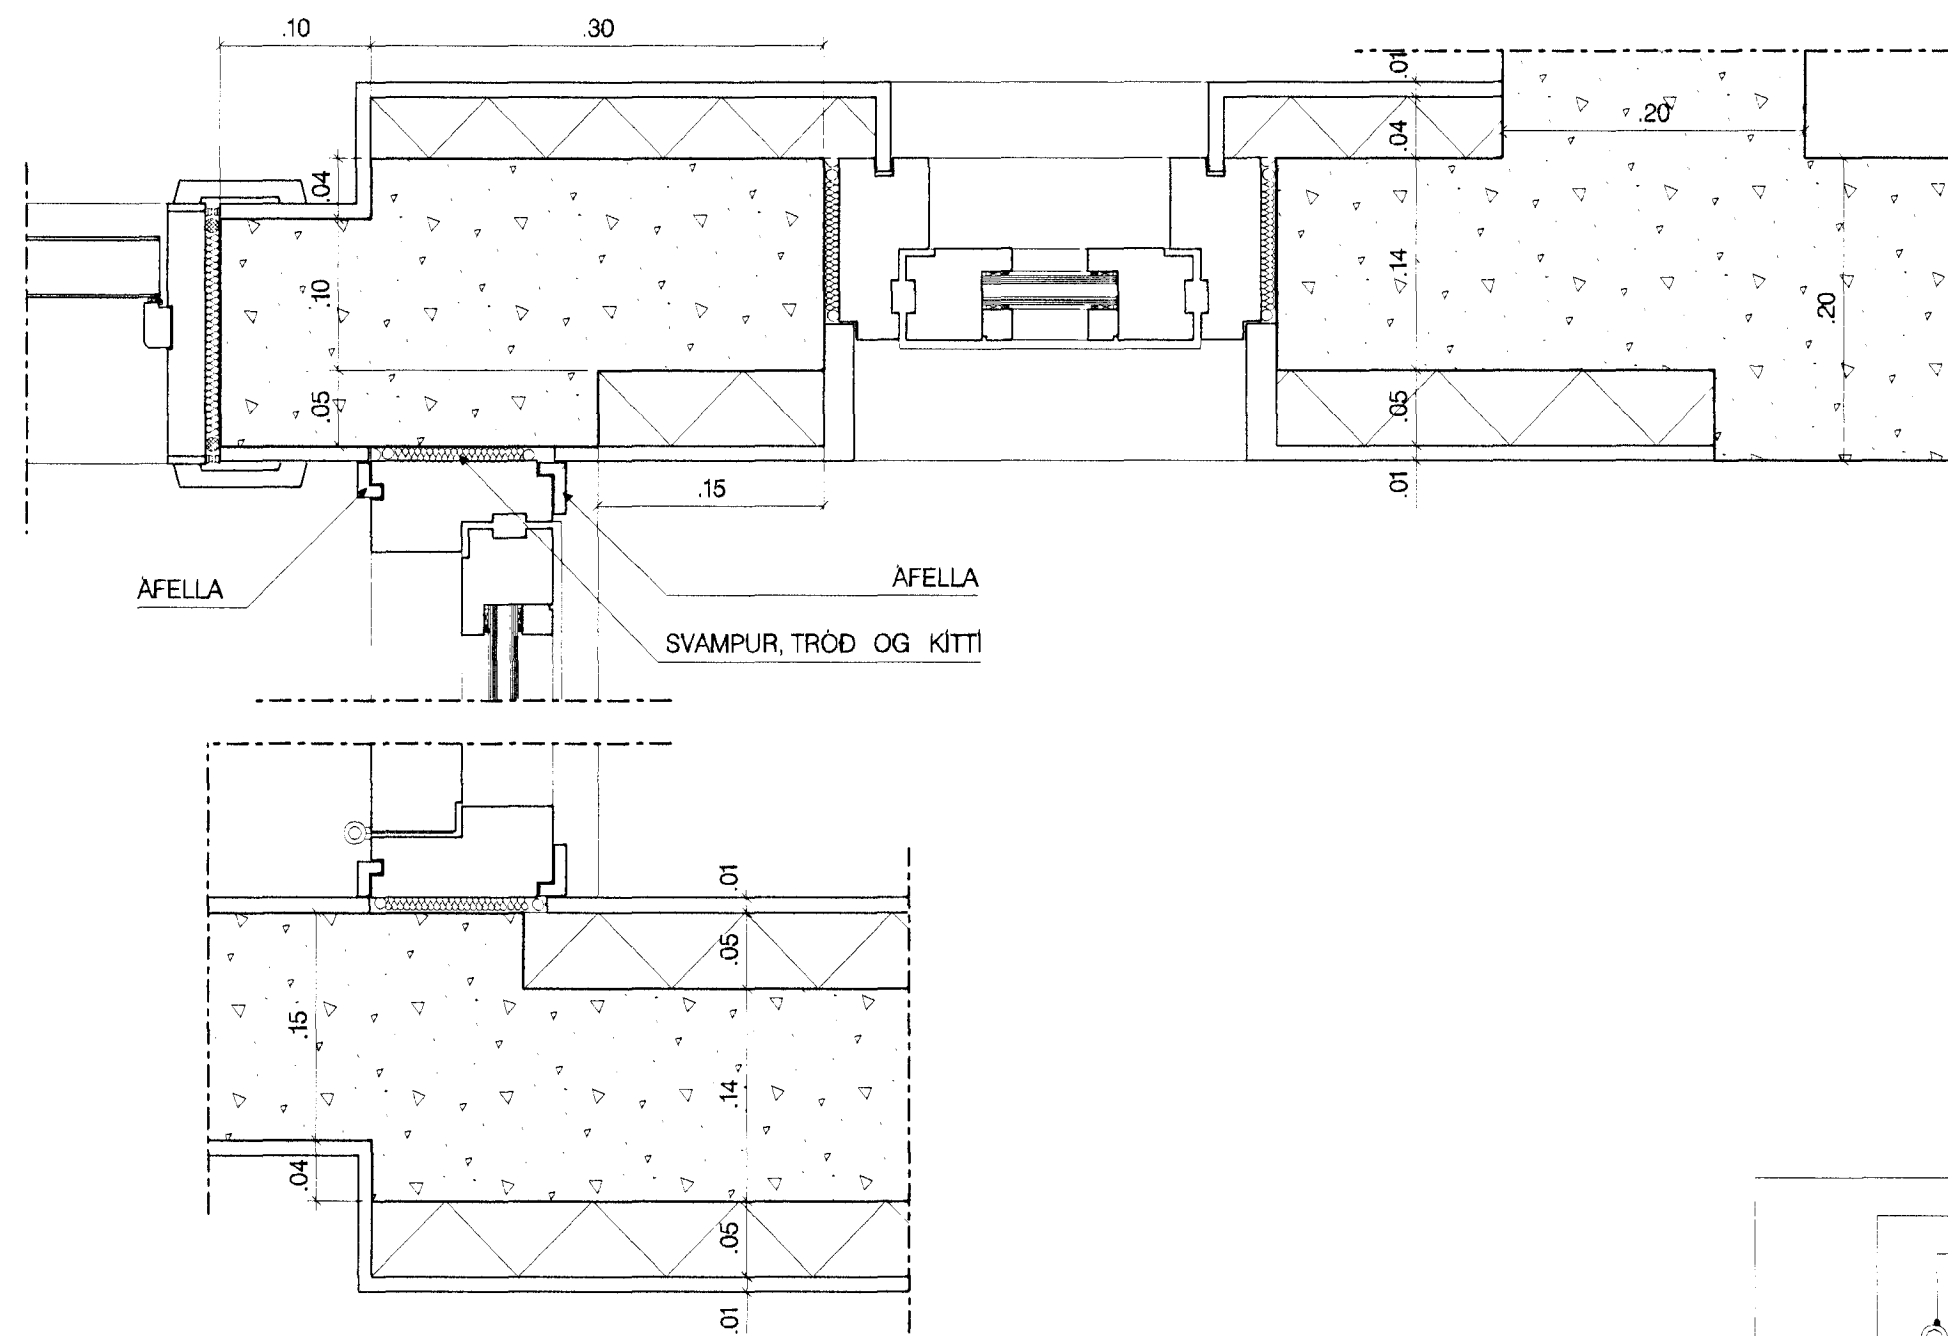

C LARÉTT DEILI
4 MKV. 1:5

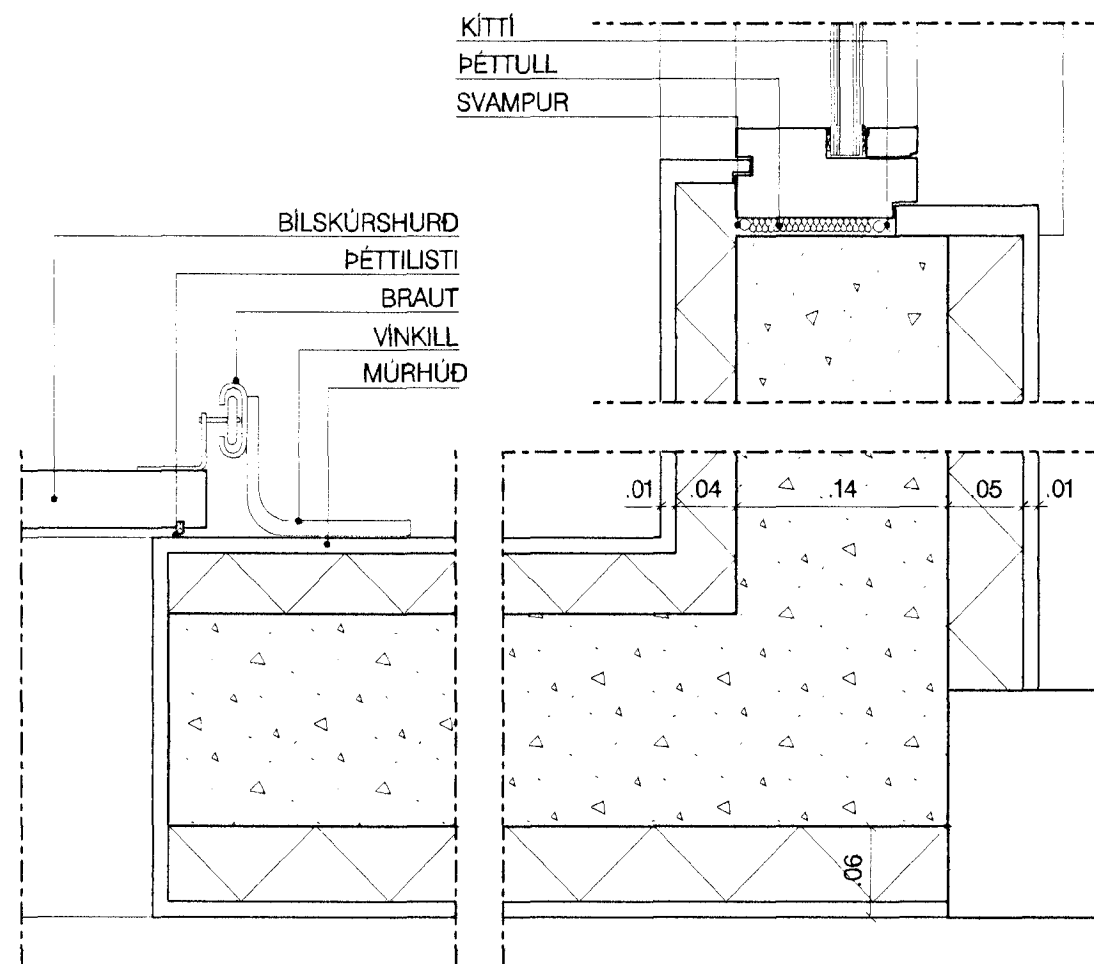

E LARÉTT DEILI
4 MKV. 1:5

