



HALLABREYTING
VASTBARKI BREYTTIST Í STEINRÖR (Φ100R DRENBARKI (HÁLFÞÖKKAUD) 1,28%.

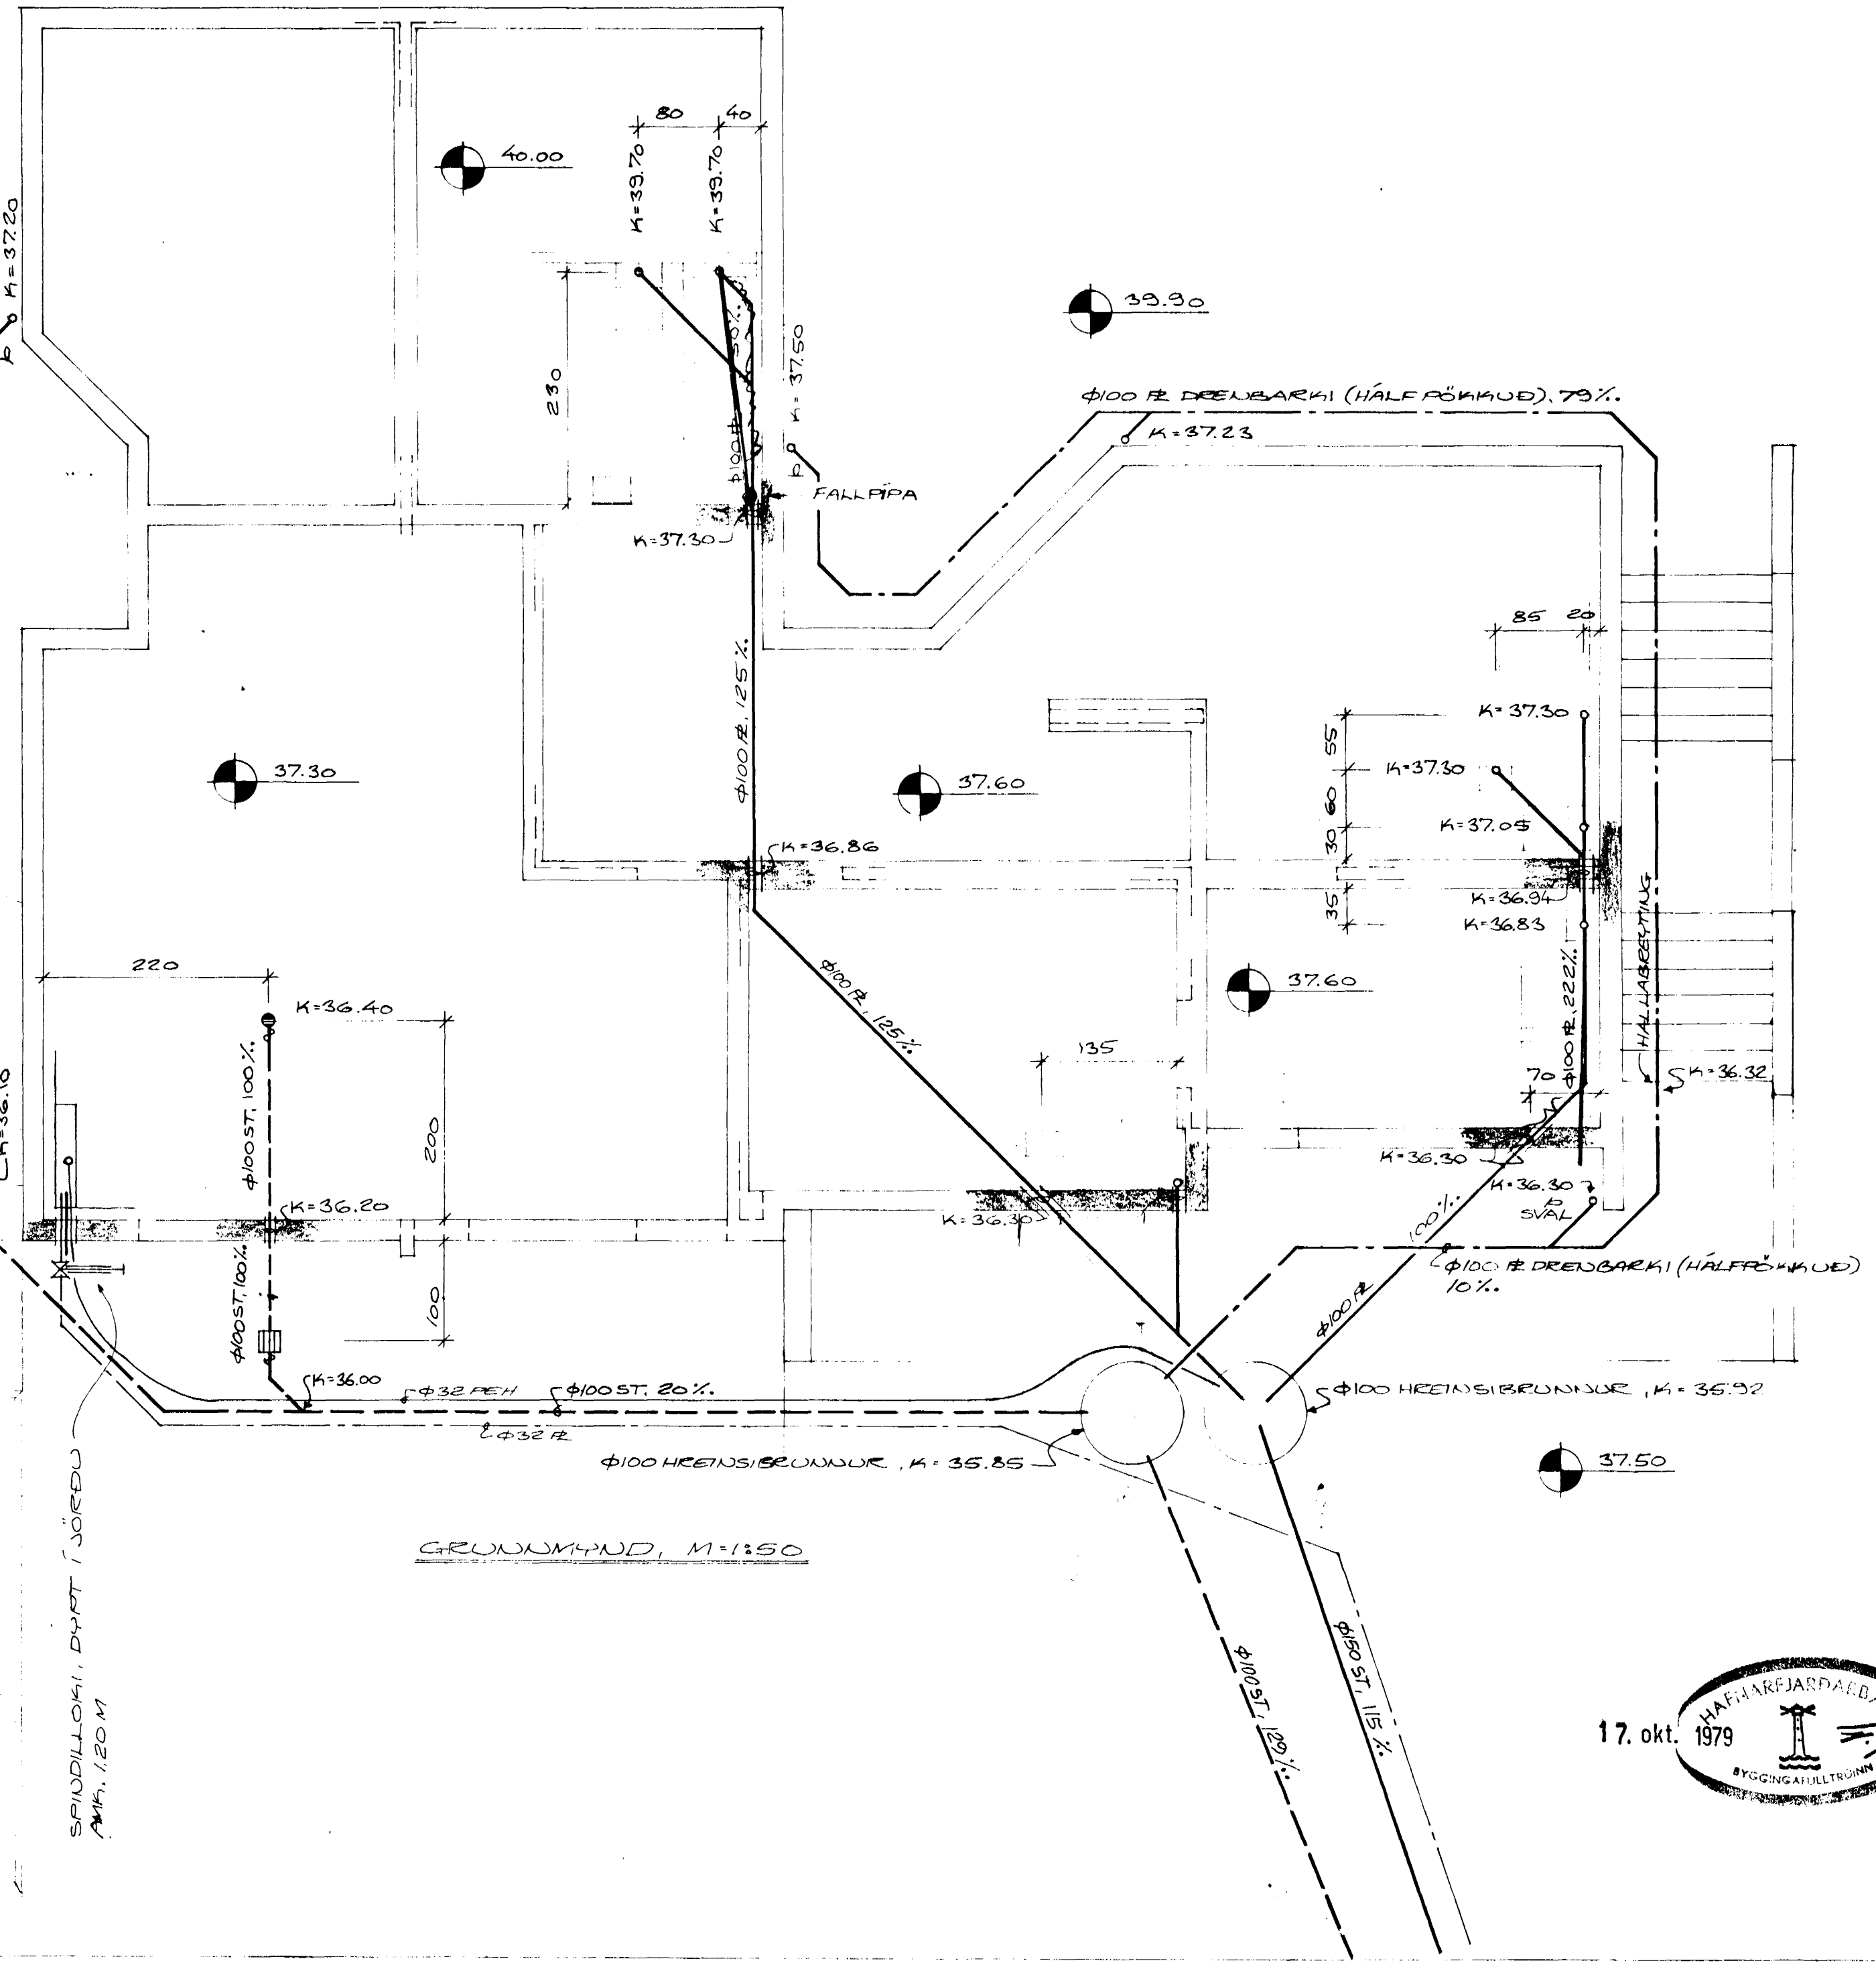

GRUNNMYPUD, M=1:50

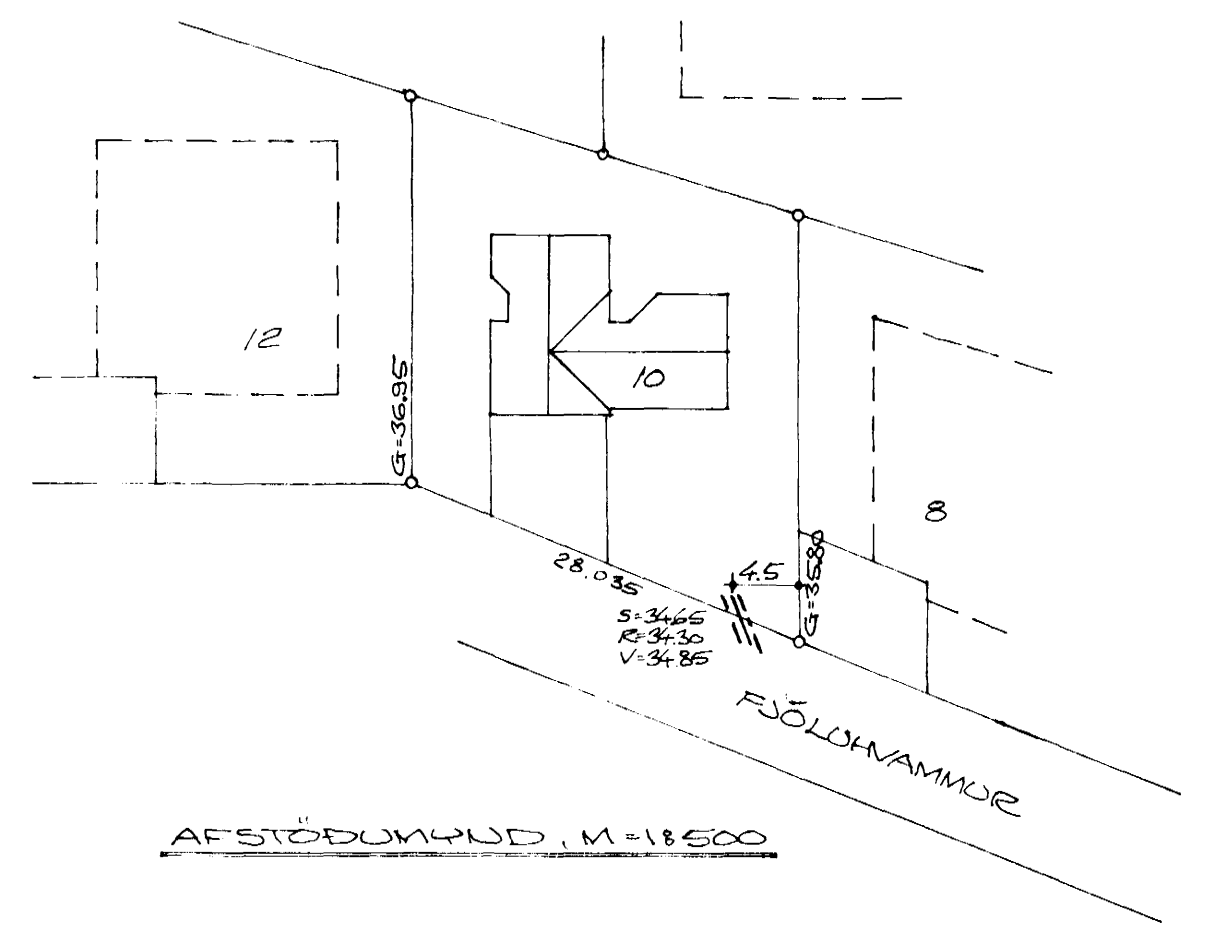

AFSTÖÐUMYPUD, M=1:500

SPINDULLOKI, DYPT Í JÖRÐU
AMM, 1.20 M

17. okt. 1979

FSÖLHVAMMUR NR. 10
 HAFNARFIEDI Í OKTÓBER 1979
 ARNARHEAUNI 47 50587

LAGNIR Í GRUND
 GRUNNMYPUD
Anna Magnúsdóttir RÚFI