



- — — — — FRAMRENDELIR AD OFNUM
- — — — — FRARENDELIR FRÁ OFNUM
- — — — — HEITT HEYSLUVATN
- — — — — EYNNILOKI
- — — — — EYNSTREYMISLOKI
- — — — — SÍA - DANFOSS F.V.
- — — — — HEMILL
- — — — — VATUSMELIR
- — — — — STILLIHAKI
- — — — — SVÆGGISLOKI
- — — — — HITAVELIR
- — — — — DRÝSTIMMELIR
- — — — — TREYINGARLOKI
- — — — — SÁLFVIRKUR LOKI DANFOSS AVD-DA
- — — — — SÁLFVIRKUR LOKI DANFOSS AVD-RA
- — — — — DRÝSTIMMINGARI EF MED FARE

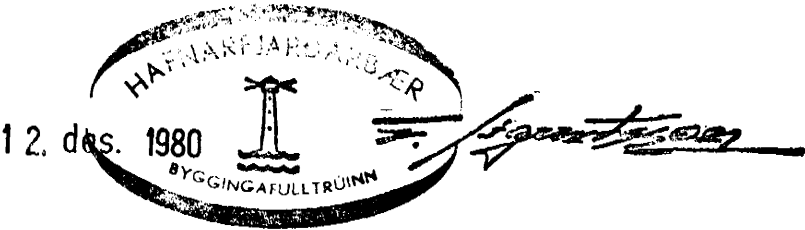

Þessi vélvörðun er svæðisráðgjafi aðstoðar
 varðgæfingur, þið þurfið að tryggja með
 2cm glerullarhólkum. OFNUMERFIÐ
 ER ALDRÍ DRÝSTIREYNDUR VÍÐ 6.43/CM²
 DRÝSTINGU Í 24 TÍMA. DRÝSTINGU SIGAL
 MELA VÍÐ INSTAKI. LOKAR BÉLU DANFOSS
 FJÓUR FRARENDELIR LOKAR MEÐ AÐRÖPPUN
 LOFTSKRÚFA SÉ Á BILUM OFNUM.
 EFNI OG VINJA SÉ Í SAMRÆMI VÍÐ
 REGLUGERÐ UM HITALAGNIR Í
 REYKJAVÍK.

OFNASKERA			
OFN NR	AFKÖST KCAL/H	PAUDEL OFNAR	STUTAR
0.1	2313	P740 x 4000	φ15
0.2	650	2P740 x 880	φ10
0.3	495	P740 x 960	φ10
0.4	823	2P740 x 880	φ10
0.5	716	P740 x 1360	φ10
0.6	845	P740 x 1600	φ10
1.1	496	P590 x 1200	φ10
1.2	1086	P740 x 2000	φ10
1.3	808	P740 x 1580	φ10
1.4	610	2P990 x 640	φ10
1.6	2220	2P500 x 3600	φ15
1.7	1675	2P590 x 2320	φ15
1.8	1262	2P740 x 1440	φ15
1.9	610	P300 x 2640	φ10
1.10	980	P740 x 1840	φ10
1.11	1150	P740 x 2160	φ15

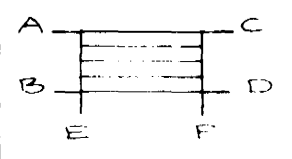

FRÓLUHVAMMUR NR. 10
 HAFNARFJARDI Í MARS 1980
 ARNARHEAUNI 47 50587
 HITAKERFI - RUMMYND
 30.12.1980