



GRUNNMYND KJALLARA 1:50

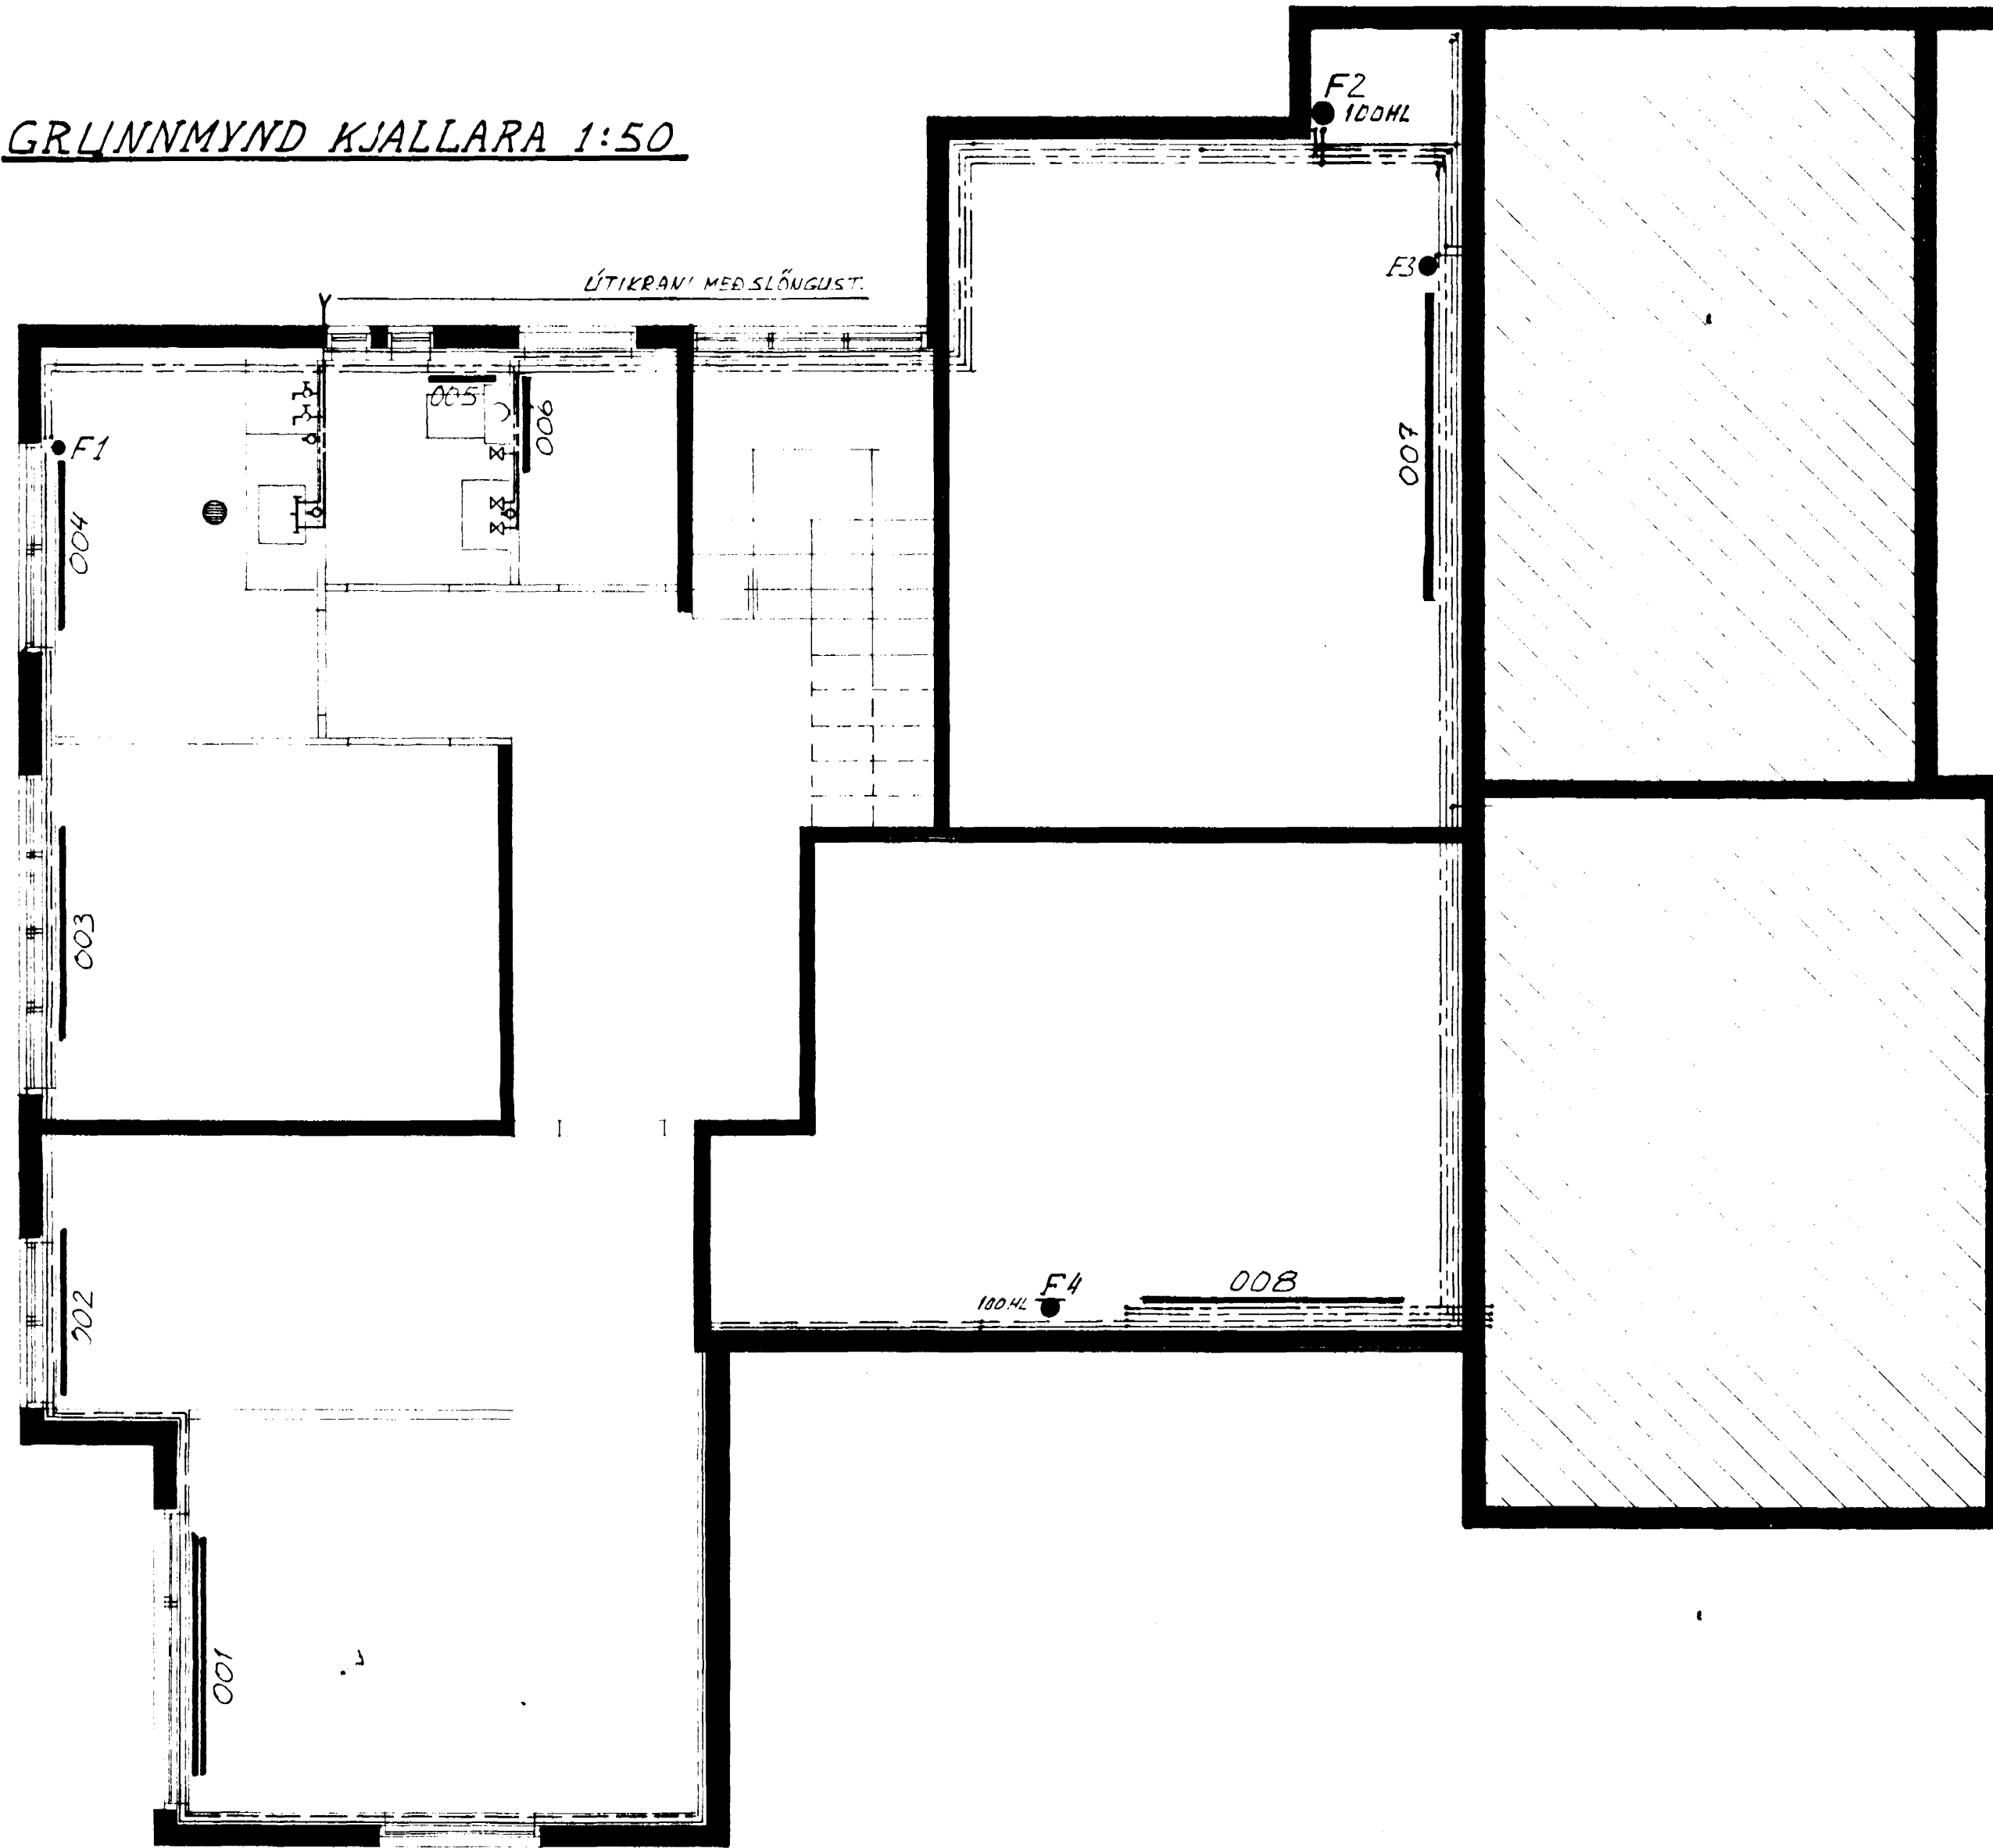

FALLSTAMMAR FRÁRENNSLISLAGNA

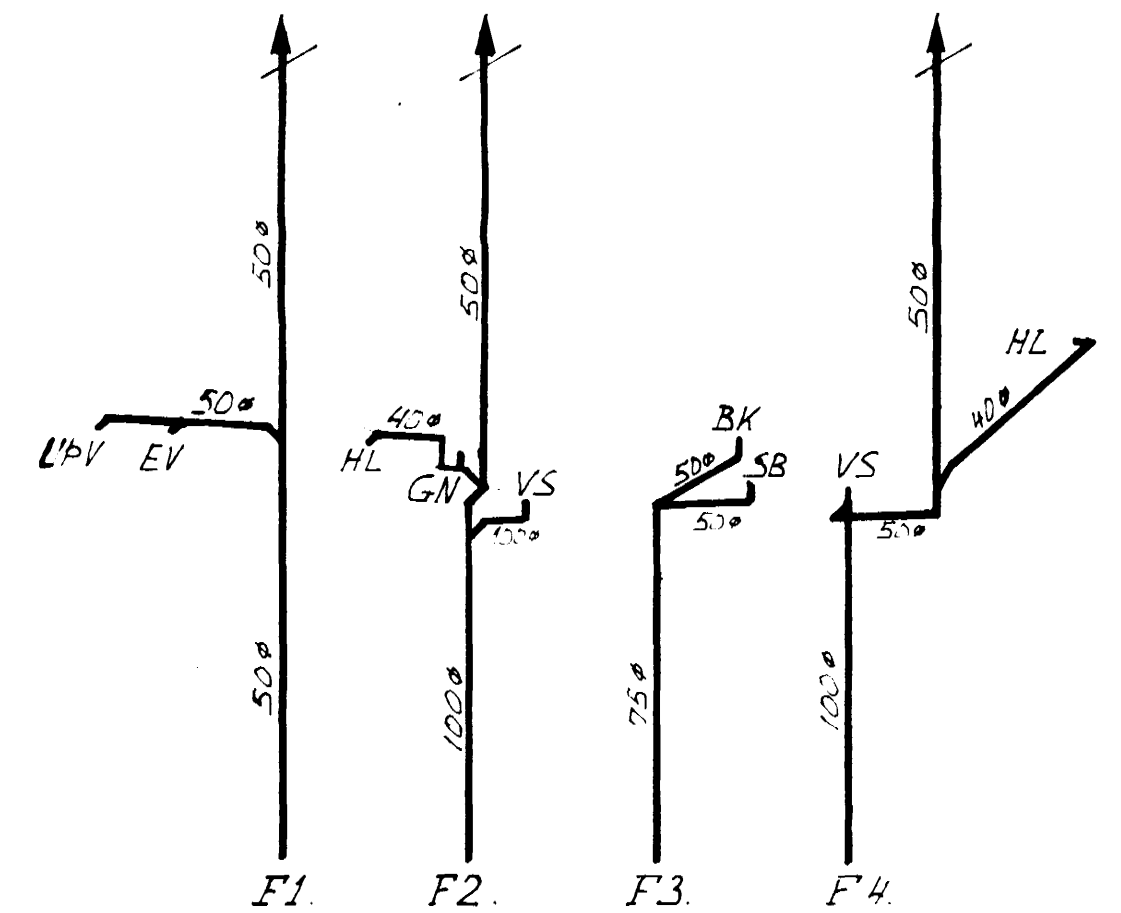

14. júl 1982

HAFNARFARÐAR, ER  
BYGGINGAFULLTRUINN

BREYTING	DAGS	LEIÐRETTING	DAGS	L. SIDRETTING
	MÁÍ 82	J.E.		
<p><b>JÓHANNES EINARSSON</b> TEKNIFRÉÐINGUR S VÍRÍASÉGÚ HAFNARFARÐAR, SIMÍ 52936</p>				<p>M.V. DAGS SEPT 80 TEKNI J.E. 1:50 SAMB</p>
<p><b>FJÓLUHVAMMUR 15 HAFNARFIRÐI</b> HITTA-VATNS- OG FRÁRENNSLISLAGNIR GRUNNMYND KJALLARA, FALLSTAMMAR</p>				<p>TEKNING NR <b>2.</b> VERE NR</p>