


OFN NR	AFKOST Kcal/Klsta	MESTA HÆÐ	MESTA LENGD.	TENGING
O-1	450	90	70	A-B
O-2	700	70	130	A-B
O-3	700	70	130	A-B
O-4	950	70	130	A-B
O-5	700	70	130	C-D
O-6	700	70	130	A-B
O-7	1600	70	280	A-B
O-8	1600	90	150	C-D
O-9	250	70	90	A-B
O-10	1800	70	200	A-B
O-11	1800	70	300	A-B
O-12	1800	70	300	A-B

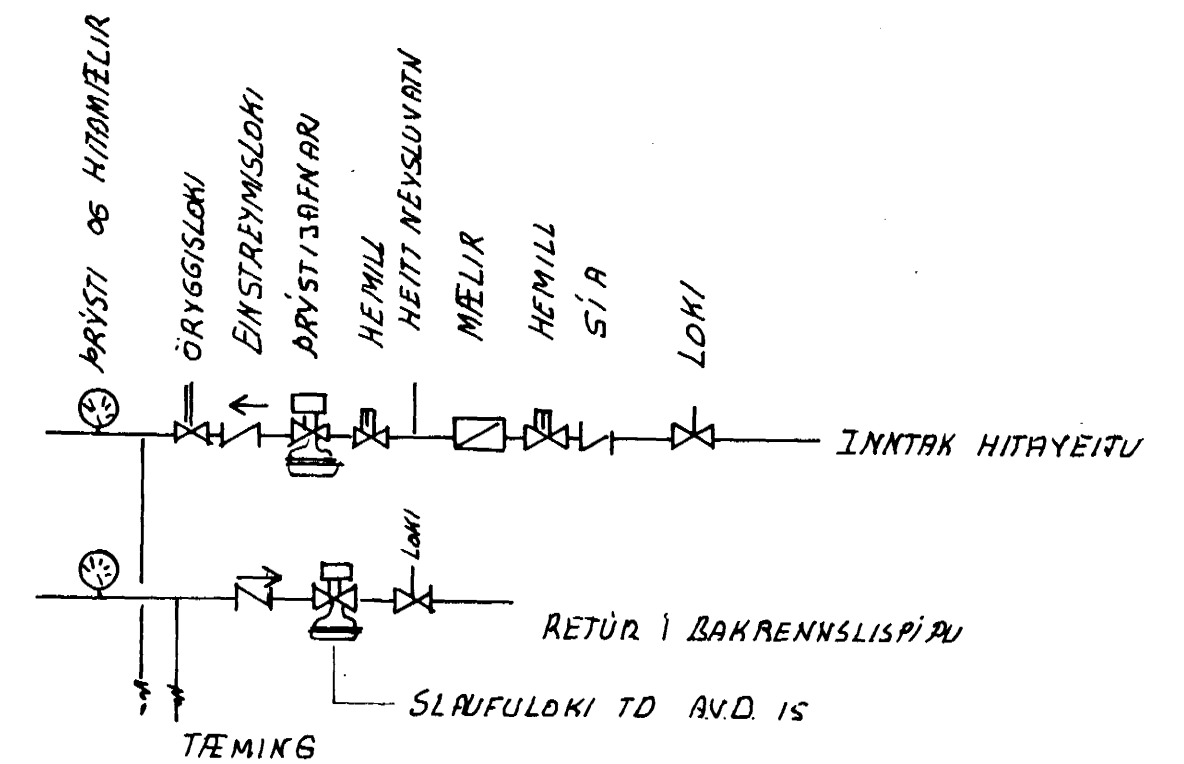

BR.	DAGS.	BREYTING	FJÖLUHYMMUR 16 HAFNARFIRÐI. HITALAGNIR Í KJALLARA PLANMYND.	
			HANNAÐ S.3.	KVARÐI 7:50
			TEIKNAD S.3.	DAGS. 10. 9. 80
			YFIRFARIÐ	NR. 7 BL. AF.

TÆKNIPJÓNUSTAN SF.
LÁGMÚLA 5 - 105 REYKJAVÍK - SÍMI 83844