


FJOLUHVAMMUR 1_

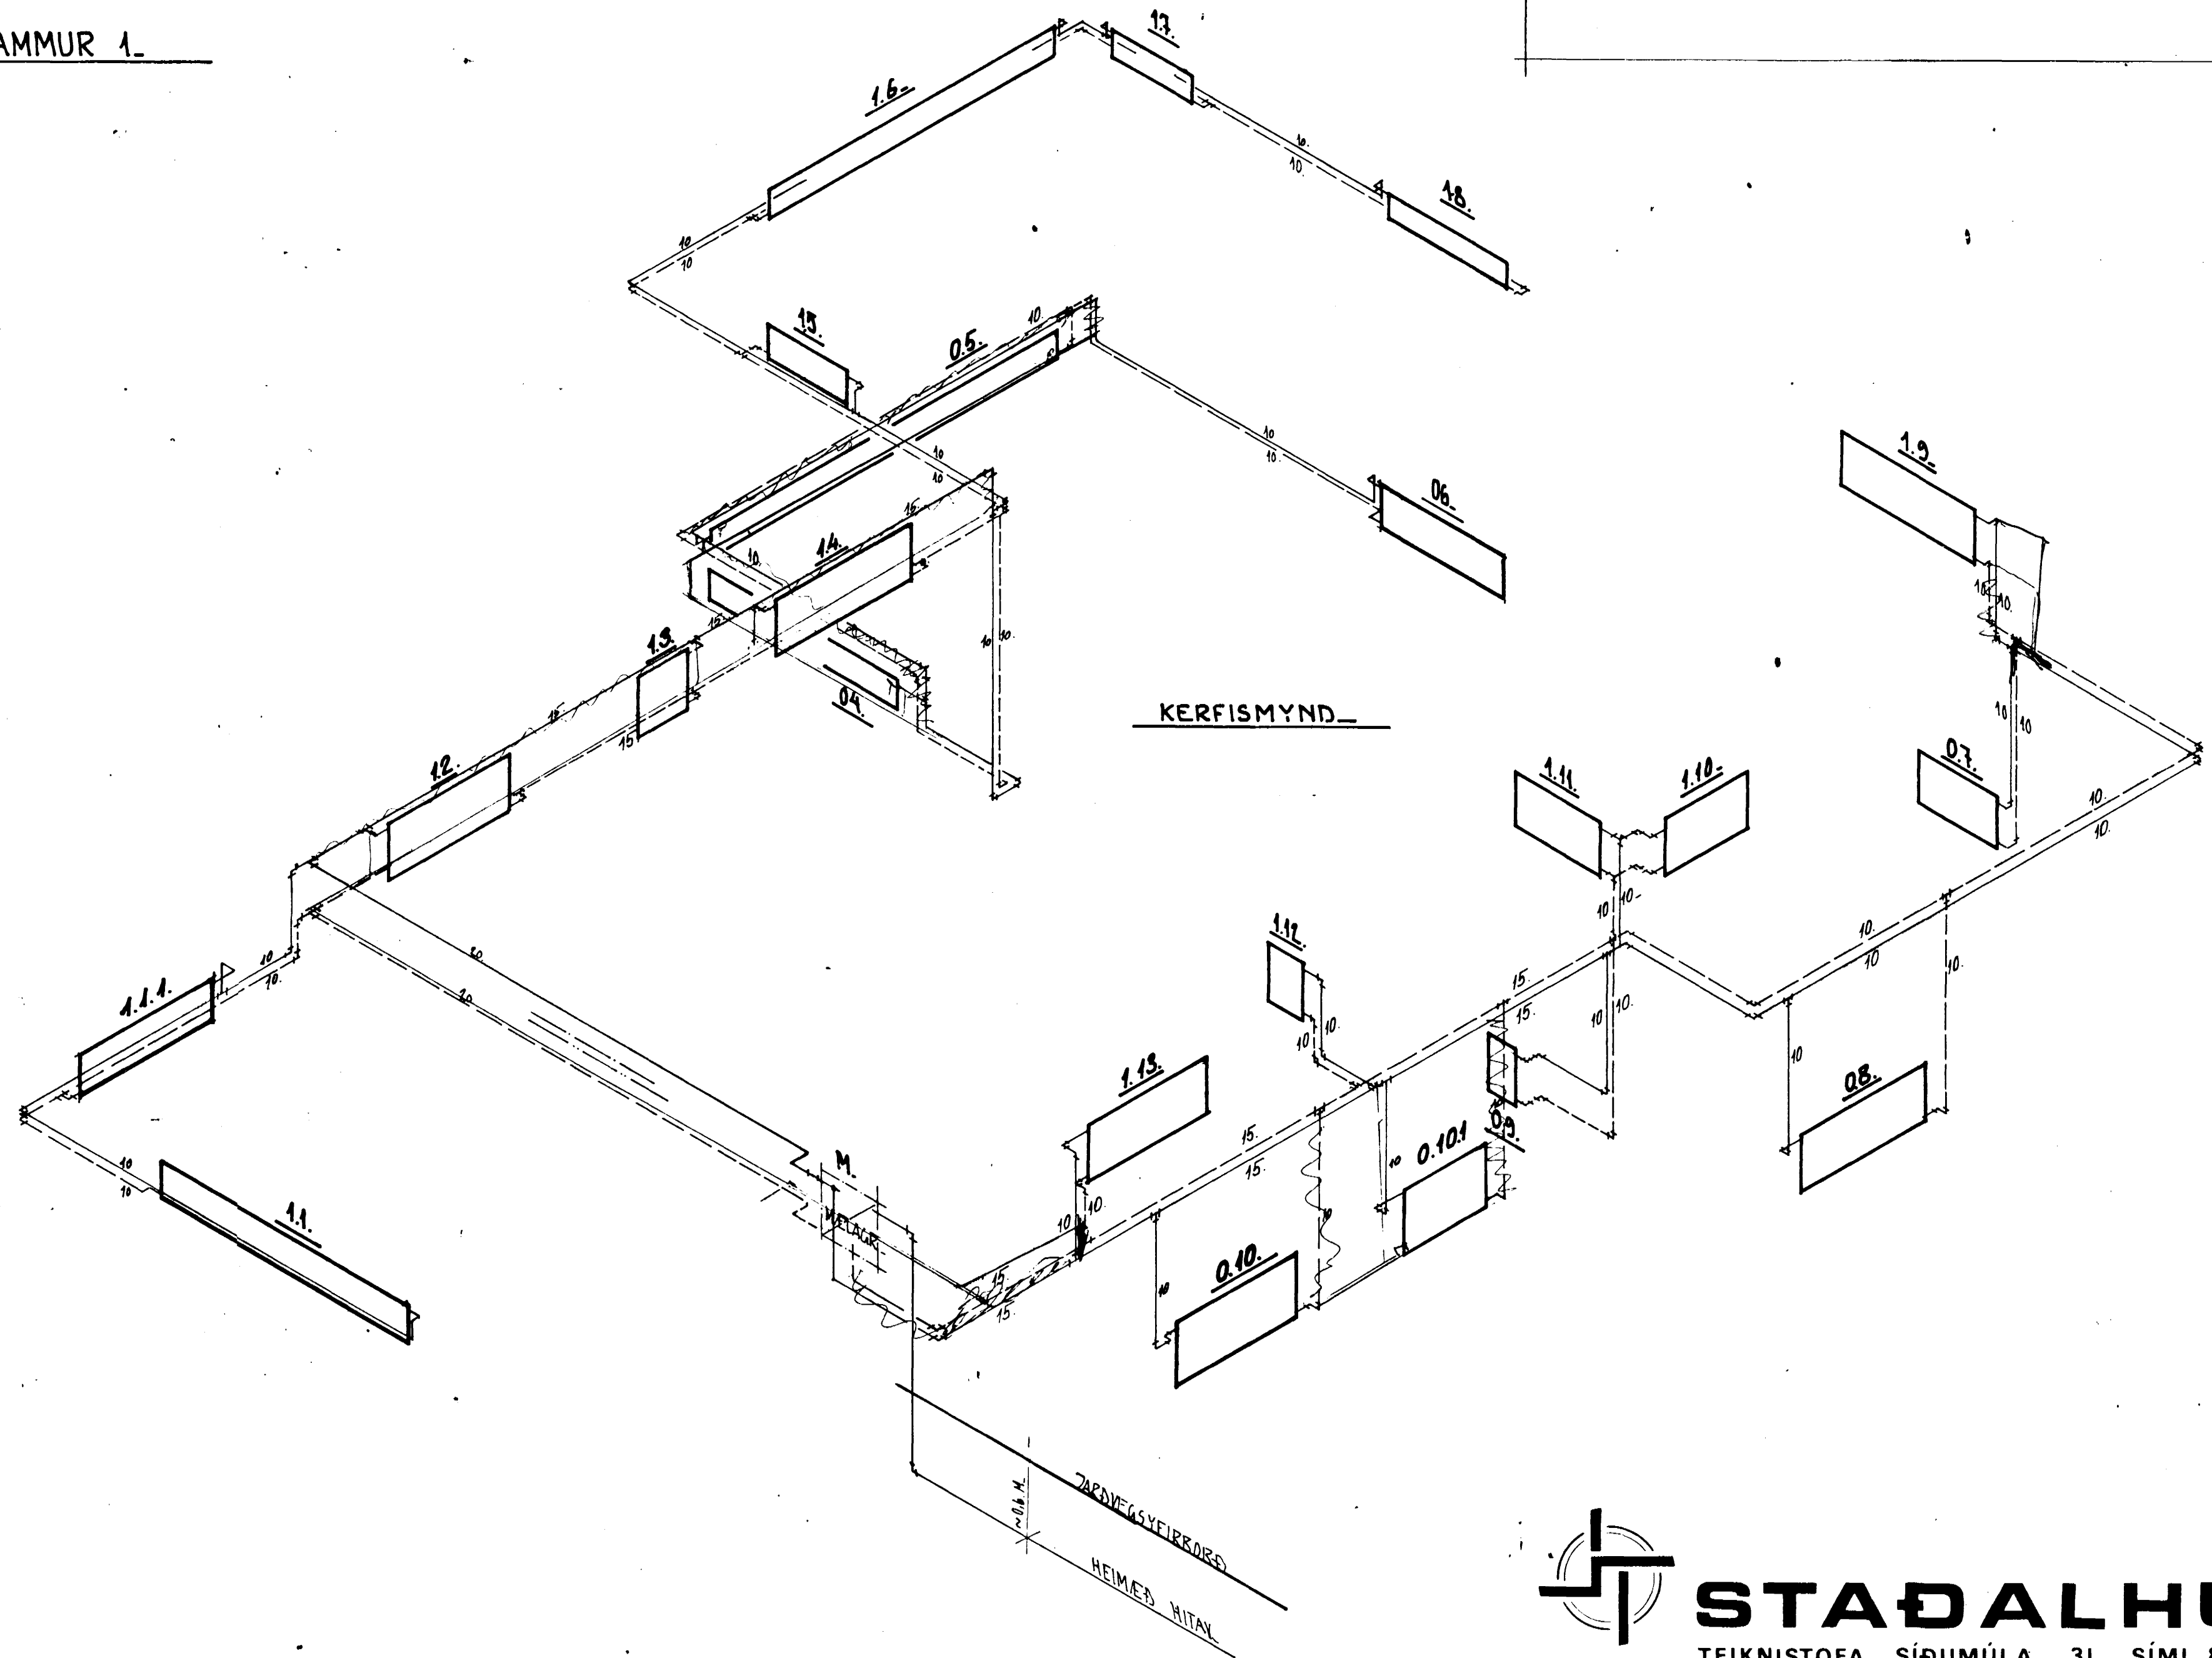

STADALHÚS S F
 TEIKNISTOFA SÍÐUMÚLA 31 SÍMI 83141

VERKEFNI	DAGS.	1970_	VERK NR
HITALÖGN KERFISMYND_	MKV.		
FJOLUHVAMMUR 1_ HAFNARF.	BR. mál 131. SPK.		SU_36_
	BLAD NR	3.03_	

SIGURDUR GUDMUNDSSON SIGURDUR P KRISTJÁNSSON FTFI