



TOLERANCES ARE TO Q. A. DO NOT SCALE. WORK TO FIGURED DIMENSIONS ONLY. IF IN DOUBT ASK!

A1

H7 1

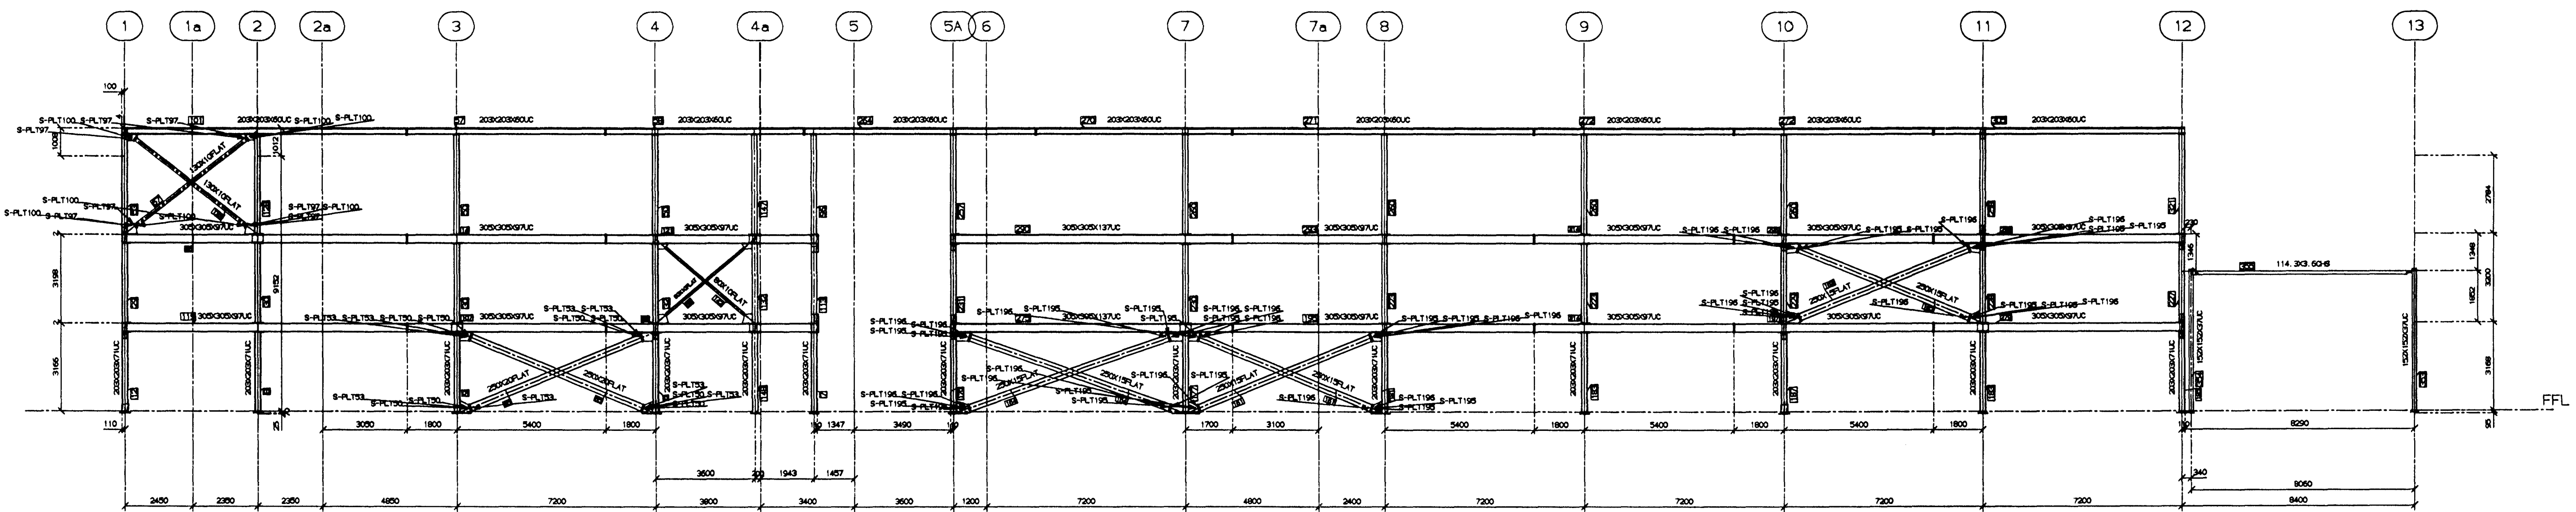

ELEV. ON GRID F
HOT ROLLED 203X203X46UC U. N. O.

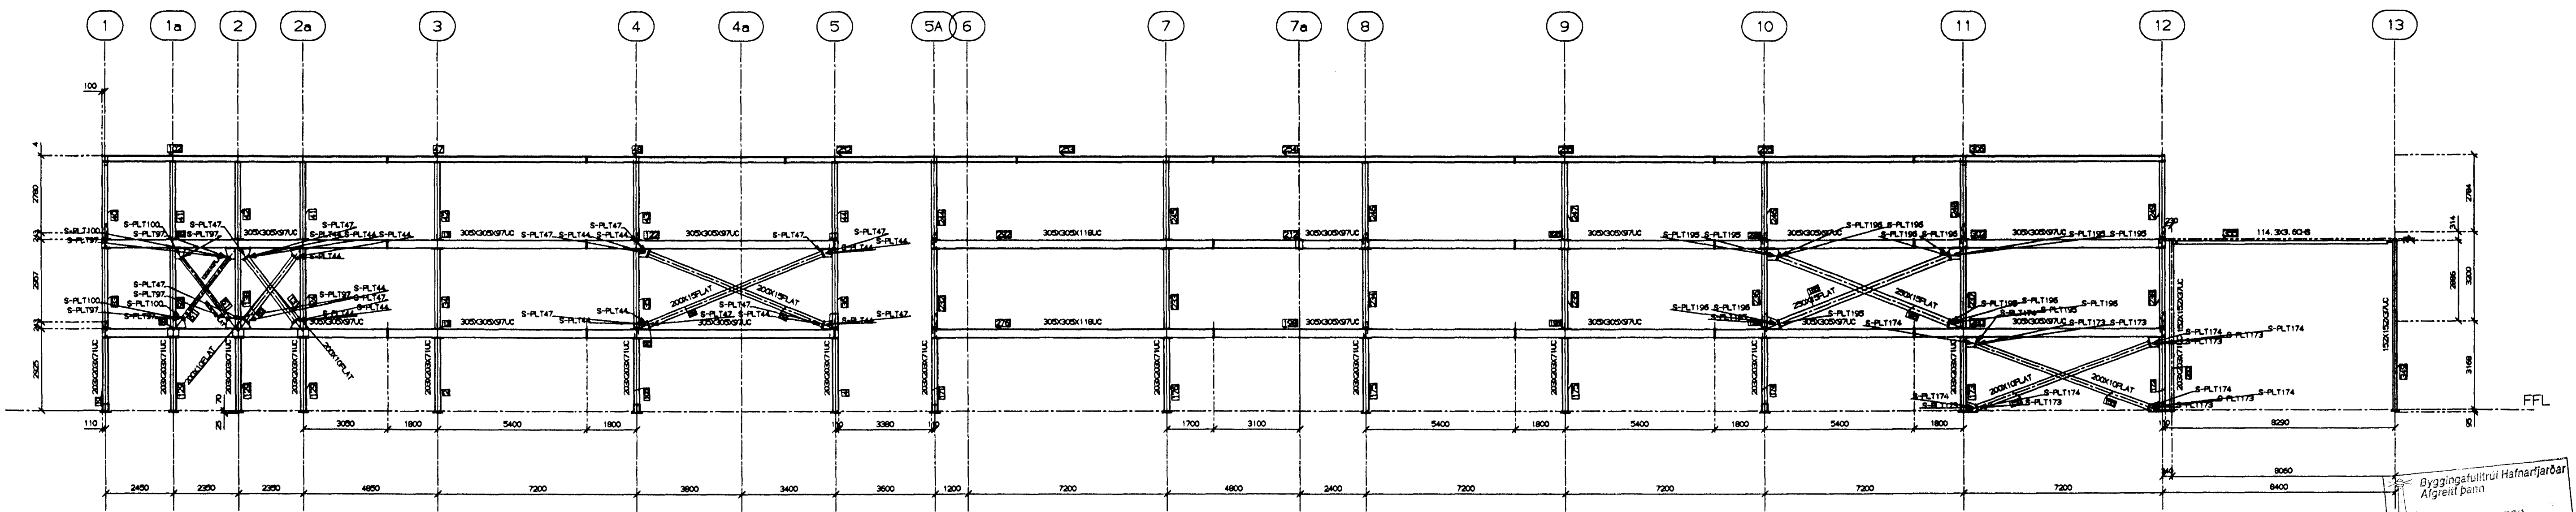


ELEV. ON GRID G
HOT ROLLED 203X203X46UC U. N. O.

Byggingaálfurinn Hafnarfirðar
Algreitt þena
19 APR. 1999
Sigurbjartur Halldórsson

STRUCAD

PAINT SPEC : WR95 - EPOXY ZINC RICH PRIMER

 VBV Verkfæðistofa Bjarna Viðarssonar ehf <small>Síðumúla 20, 108 Rvk, sími 588 82 88, fax 588 08 88</small>	ÍÐNSKÓLINN Í HAFNARFIRÐI FLATAHRAUNI 12	REV	DATE	DESCRIPTION	REV	DATE	DESCRIPTION
		Samþykkt: <i>TS V.D.</i> 110261-4979 Verkrnr. ISKH	BURÐARVIRKI STÁLVIKRI Dags. 13.04.1999	CLIENT: FORMACO - VBV	CONTRACT No. 19007	DRG No. GA5	REV. A



DRAWN	DATE	CHECKED	DATE
No1	28/03/99		