


TOLERANCES ARE TO 0. A.
DOCUMENT WP2A (UNO.)

DO NOT SCALE. WORK TO FIGURED DIMENSIONS ONLY.
IF IN DOUBT ASK!

A1

H7

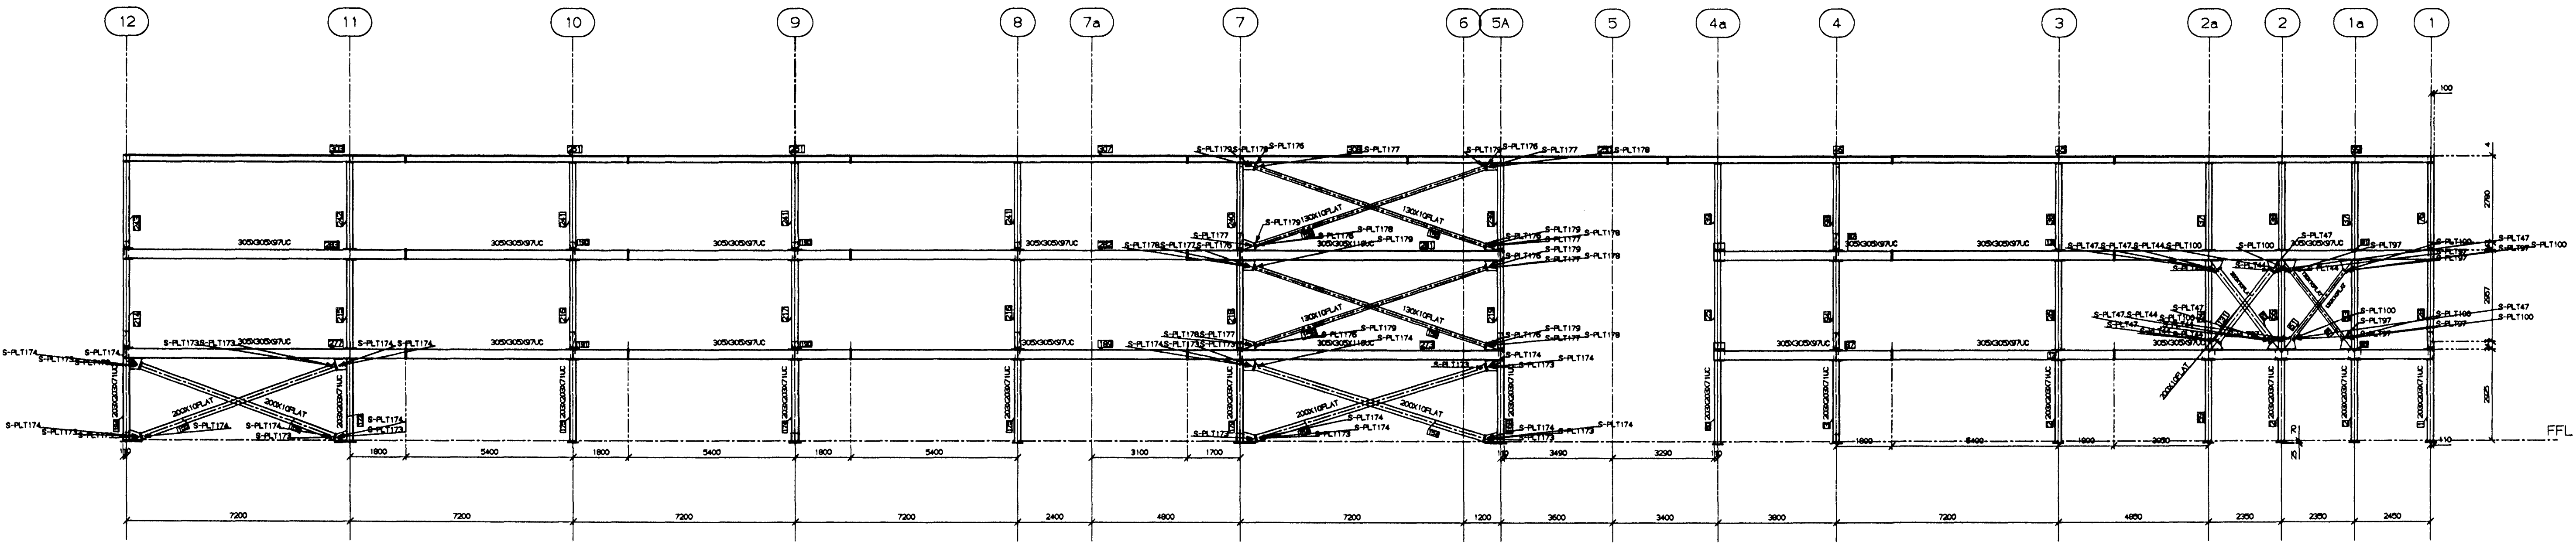

ELEV. ON GRID D
HOT ROLLED 203X203X46UC U.N.O.

