


47 1

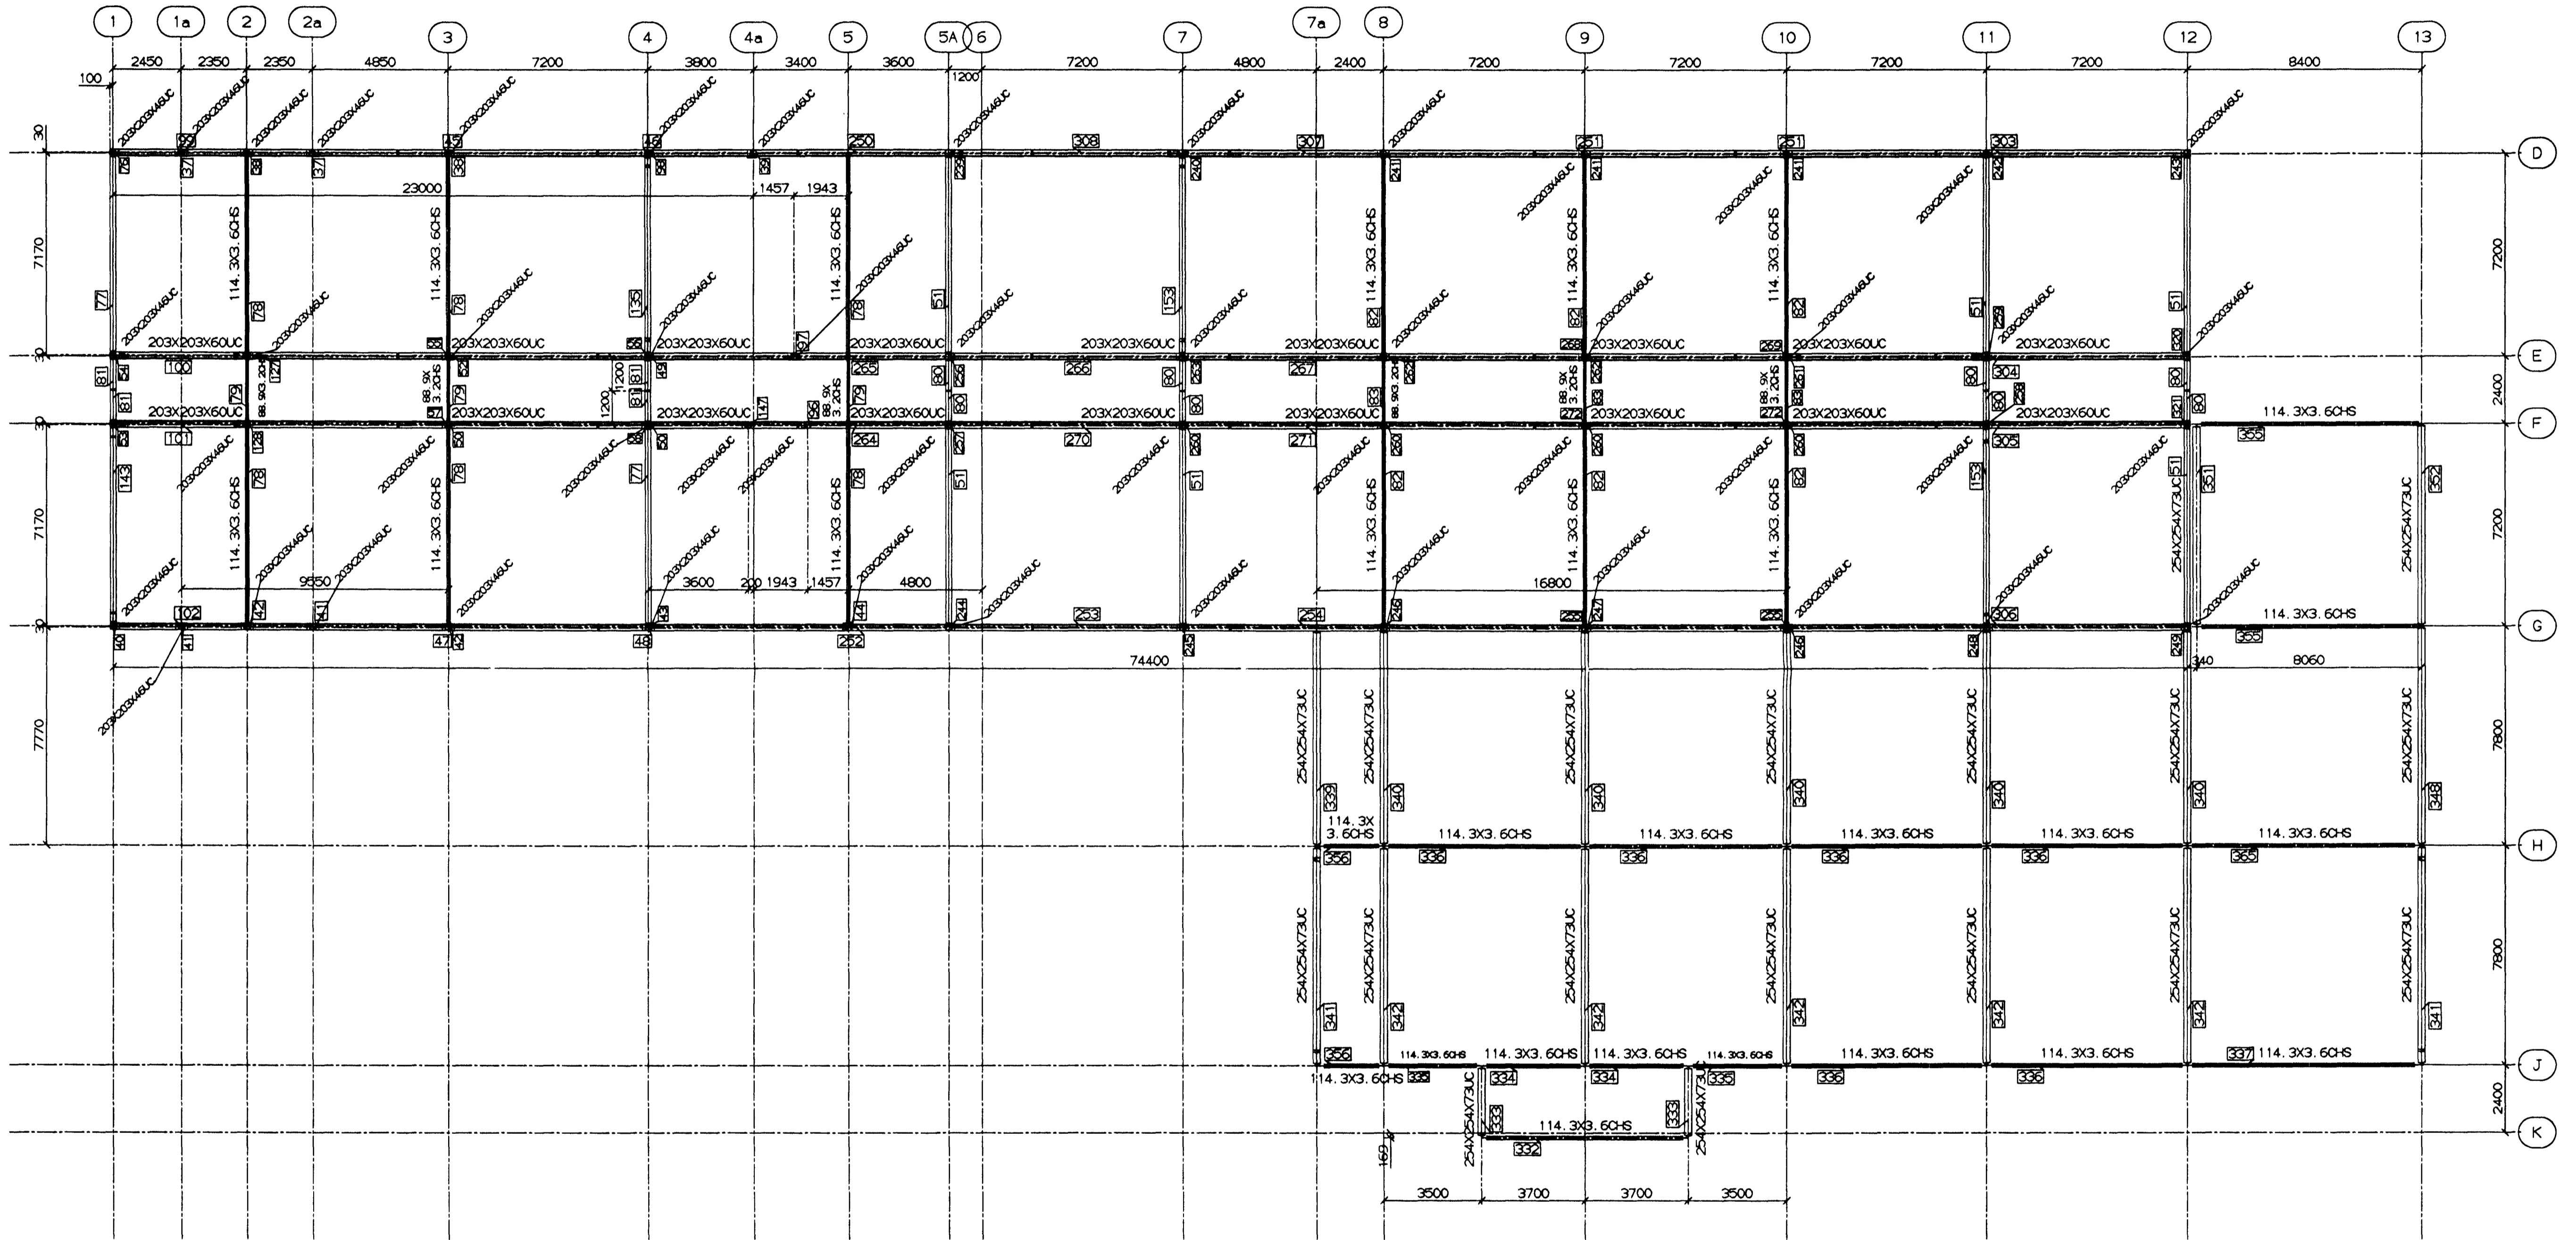


ROOF PLAN
HOT ROLLED (EXCEPT COLUMNS) 203X203X46UC U.N.O.

Stúli Hafnarjarðar
13.04.1999
Hafnir
Hafnissósson

STRUCAD

PAINT SPEC : WR95 - EPOXY ZINC RICH PRIMER

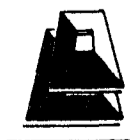 VBV Verkfræðistofa Bjarna Viðarssonar ehf <small>Síðumúla 20, 108 Rvk, sími 588 82 88, fax 588 08 68</small>	IÐNSKÓLINN Í HAFNARFIRÐI FLATAHRAUNI 12		REV DATE DESCRIPTION REV DATE DESCRIPTION
	Samþykkt: <i>Bj. V. 110261-4973</i> Verknr. ISKH	BURÐARVIRKI STÁLVIKRI Daga. 13.04.1999	CLIENT: FORMACO - VBV

