


H7 1

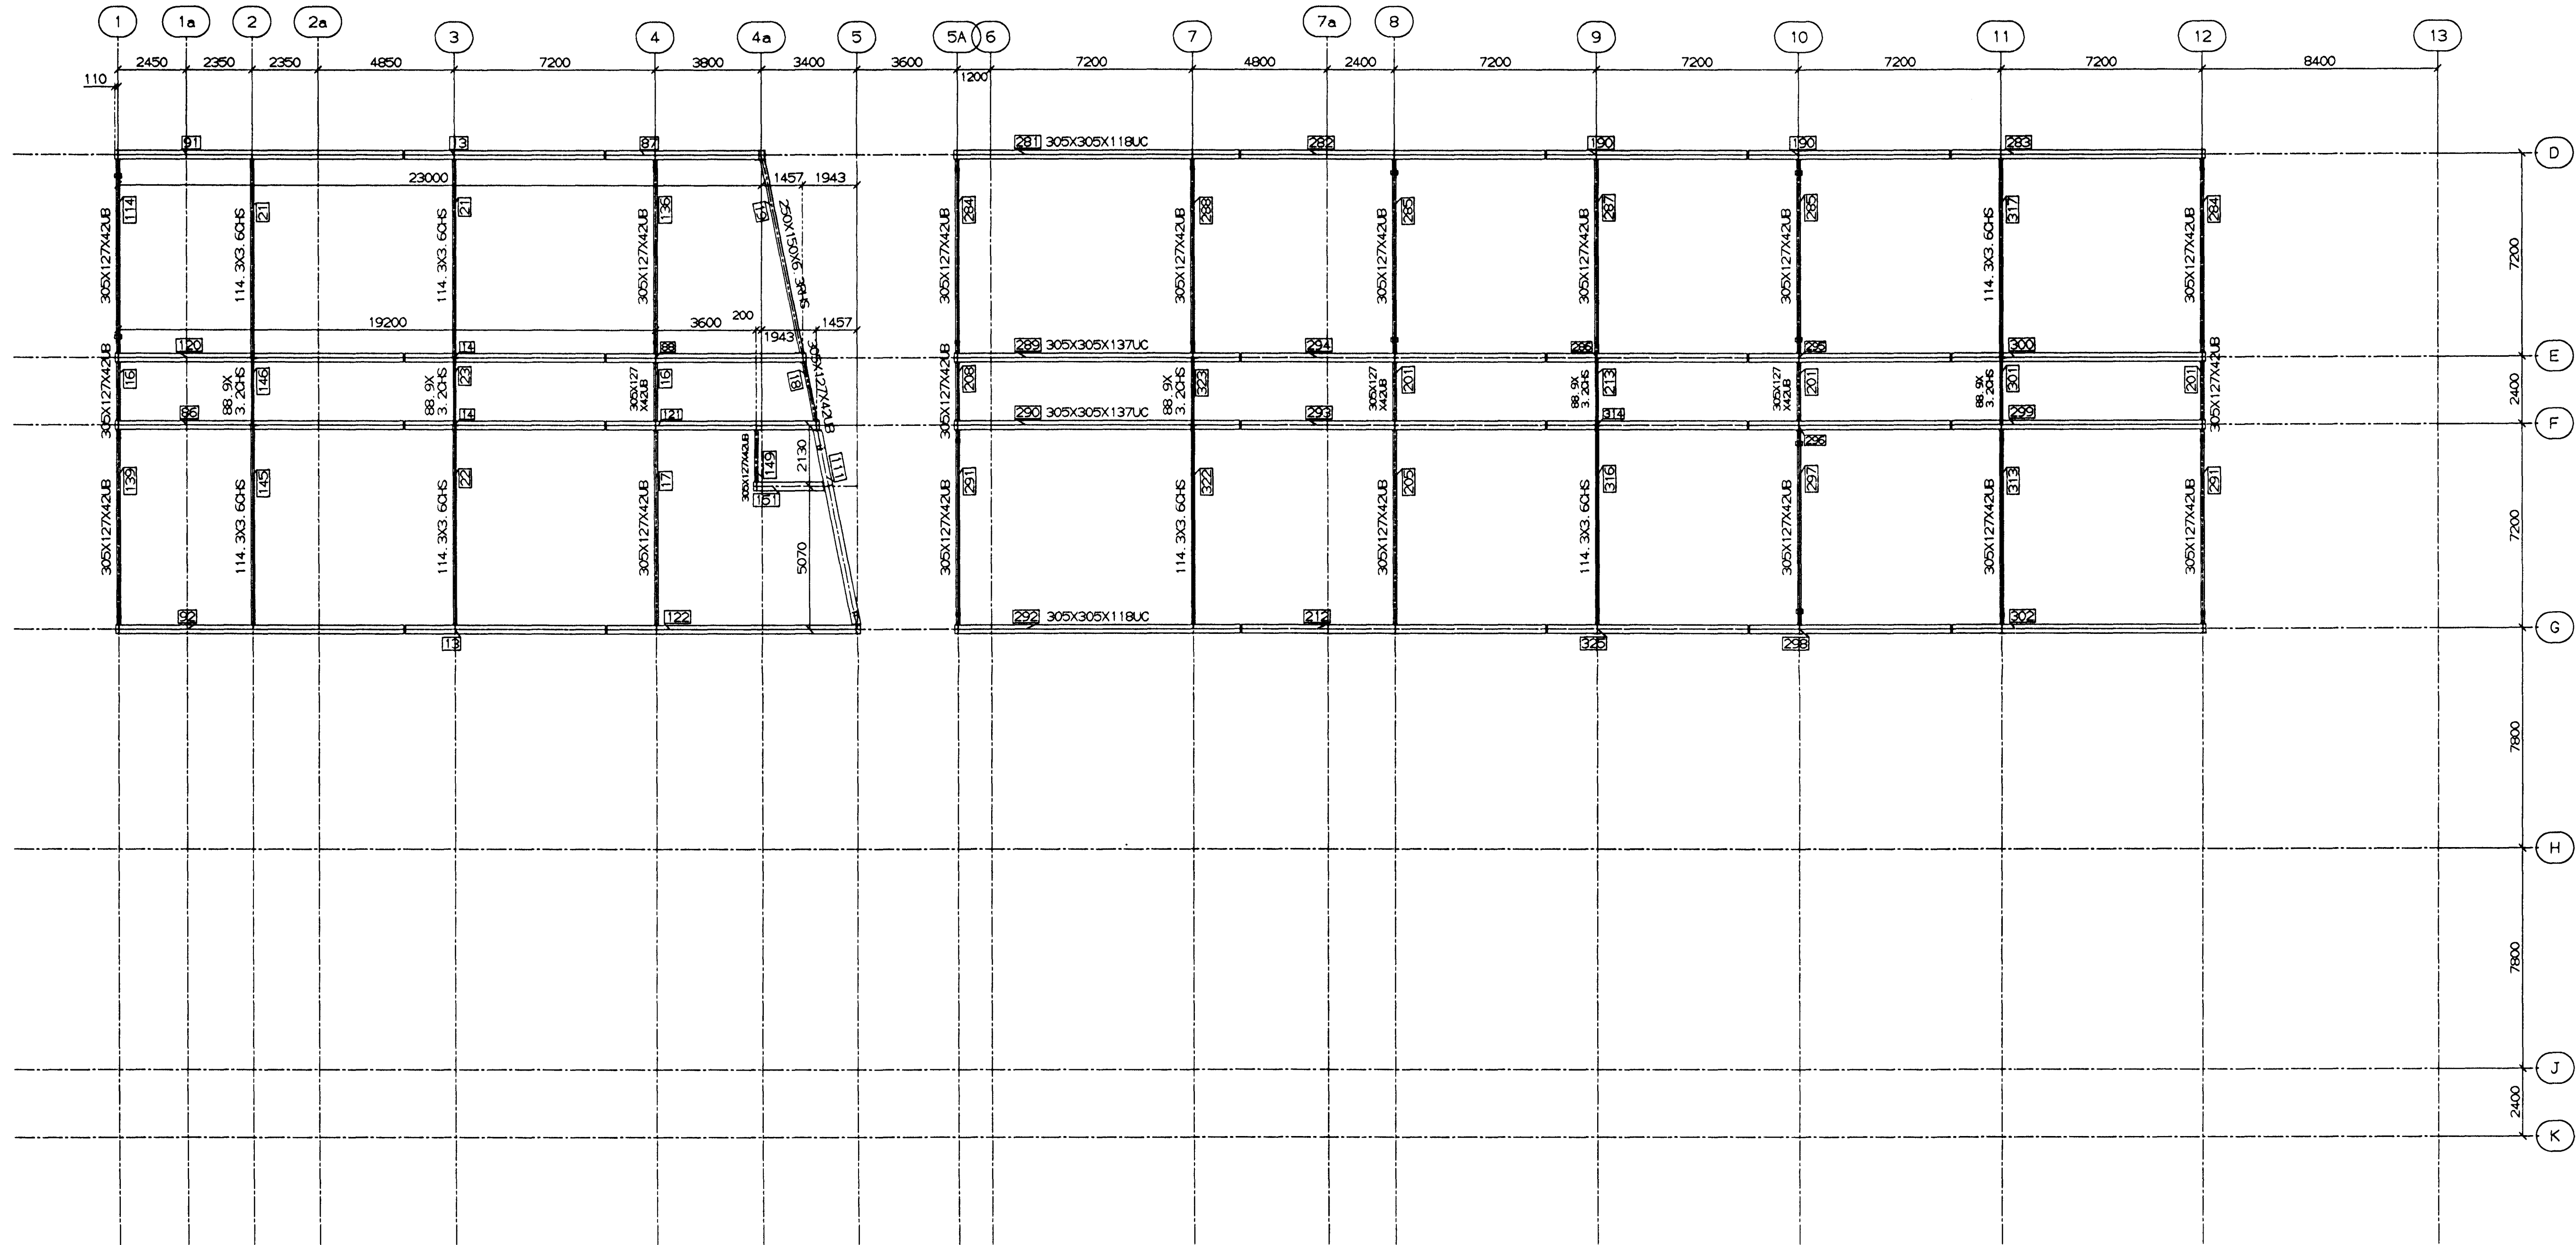


2nd FLOOR PLAN  
HOT ROLLED (EXCEPT COLUMNS) 305X305X97UC U.N.O.

Byggingafráttir Hafnarjarðar  
Alfreid Þenn  
13 APR. 1999  
Sigbjartur Halldórsson

STRUCAD

PAINT SPEC : WR95 - EPOXY ZINC RICH PRIMER

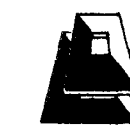 <b>VBV Verkefni</b> <b>Bjarna Viðarssonar ehf</b> <small>Síðumúla 20, 108 Rvk, sími 588 82 88, fax 588 08 88</small>	ÞENSKÓLINN Í HAFNARFIRÐI FLATAHRAUNI 12	REV. DATE DESCRIPTION REV. DATE DESCRIPTION
	Samþykkt: <i>[Signature]</i> Verkrn. ISKH	BURÐARVIRKI STÁLVIKI Dags. 13.04.1999