


TOLERANCES ARE TO O. A.
DOCUMENT WP2A (UNO.)

DO NOT SCALE. WORK TO FIGURED DIMENSIONS ONLY.
IF IN DOUBT ASK!

A1

H7

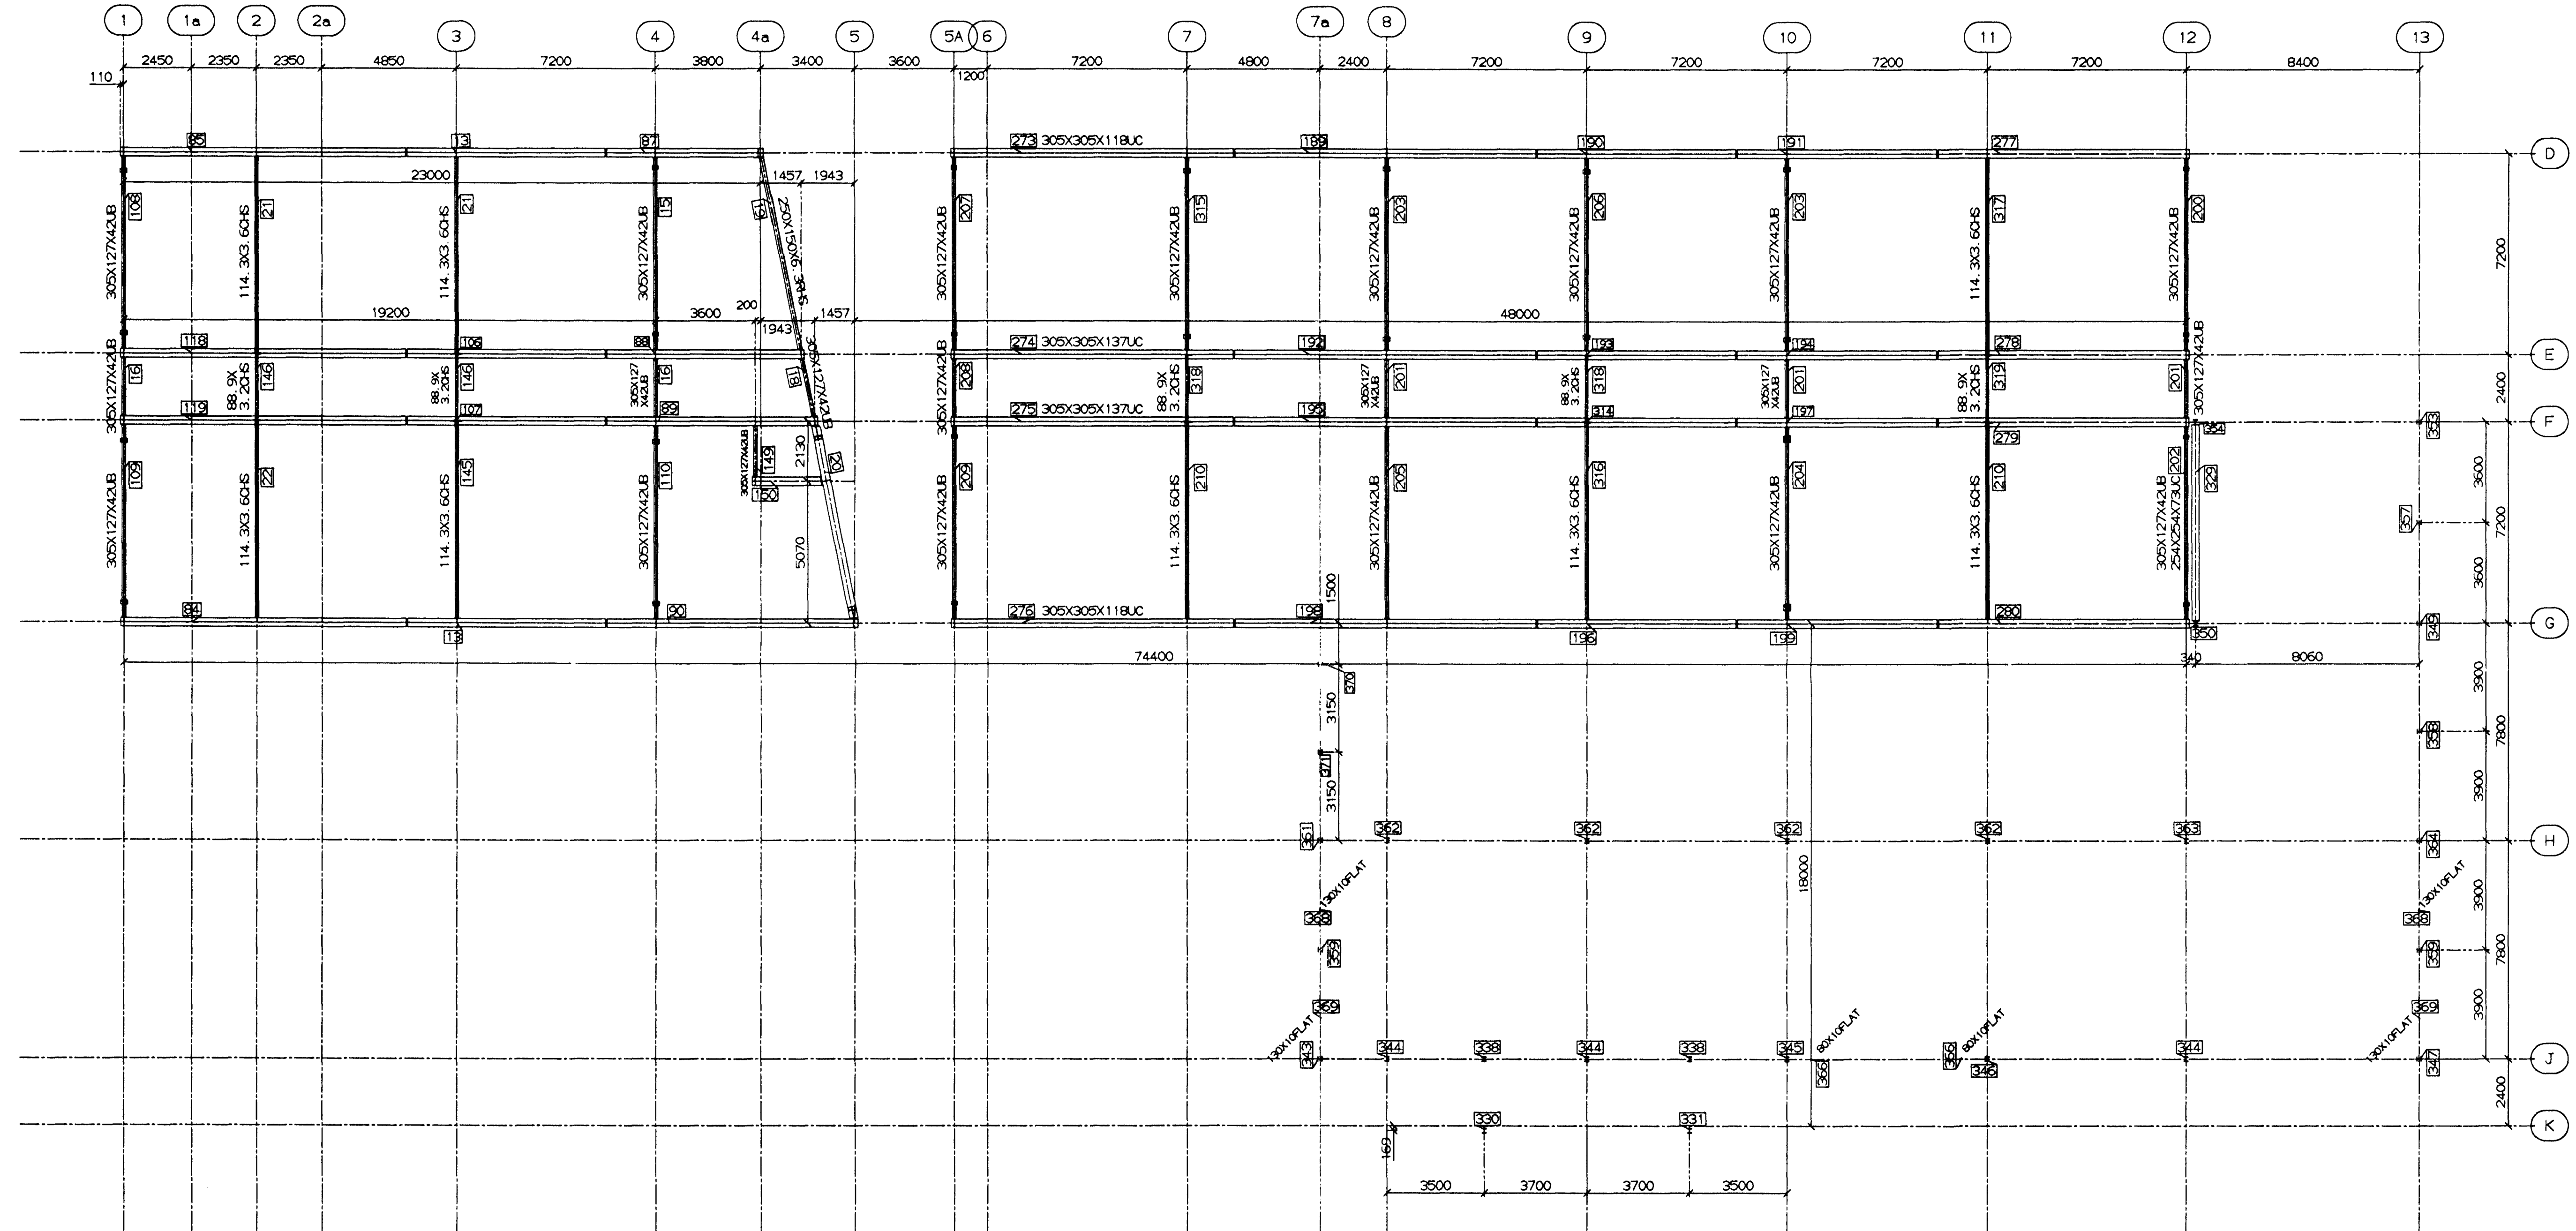


1st FLOOR

HOT ROLLED COLUMNS 152X152X37UC U. N. O.
HOT ROLLED (EXCEPT COLUMNS) 305X305X97UC U. N. O.

Structural Engineer
S. Halldorsson

STRUCAD

PAINT SPEC : WR95 - EPOXY ZINC RICH PRIMER

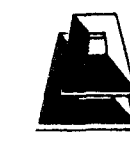 VBV Verkfæðistofa Bjarna Viðarssonar ehf <small>Síkumíla 20, 108 Rvk, sími 588 62 88, fax 588 08 88</small>	IDNSKÓLINN Í HAFNARFIRÐI FLATAHRAUNI 12		CLIENT: FORMACO - VBV		CONTRACT No. 19007		DRG No.	REV.
	Sömbýkkt: <i>J.S. Viðarsson</i> 110261-41177 Verkrn. ISKH		BURÐARVIRKI STÁLVIKRI		DATE 28/03/99		GA1	A