



H7

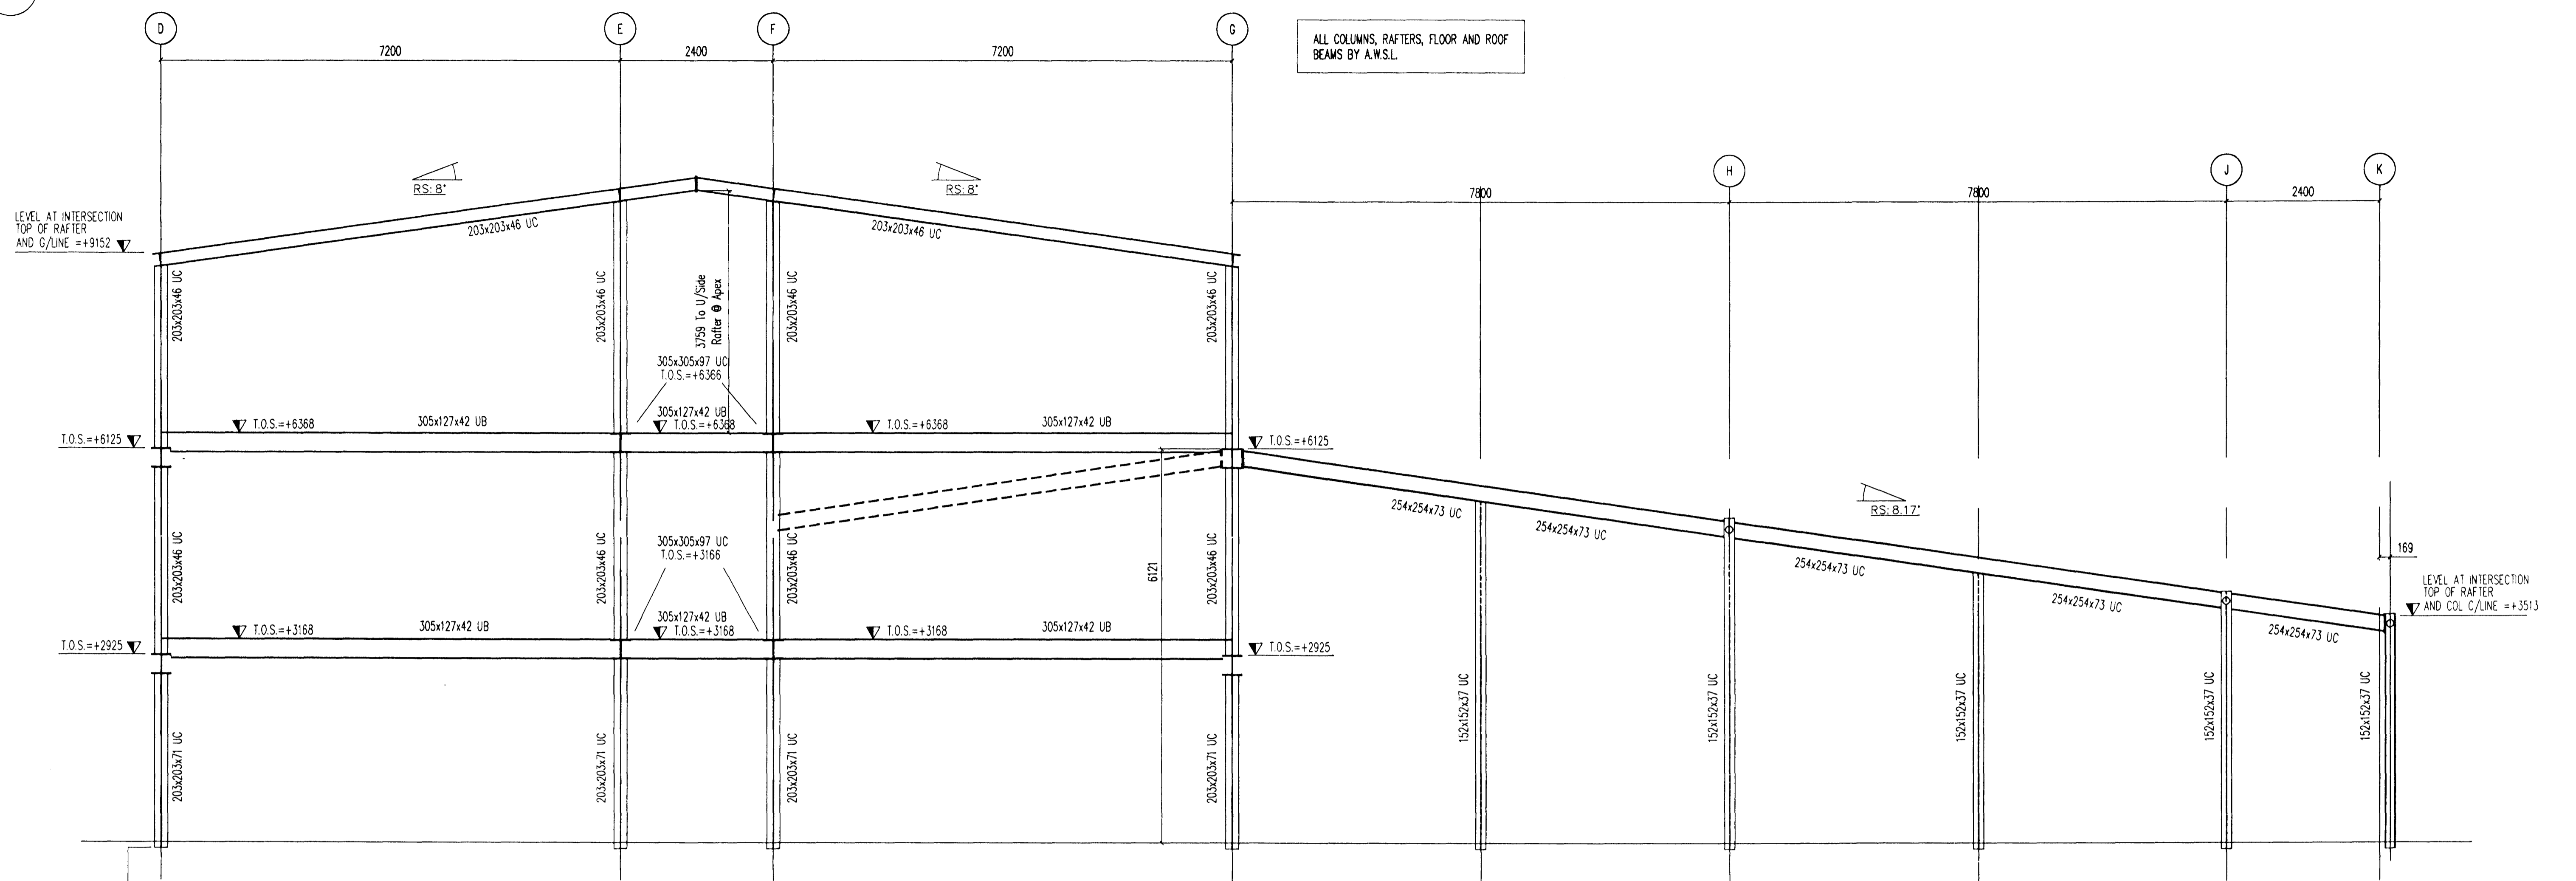

TYPICAL SECTION THROUGH MAIN BUILDING & CANOPY

NOTE. T.O.S. LEVELS WILL VARY WITH SECTION SIZE CHANGES

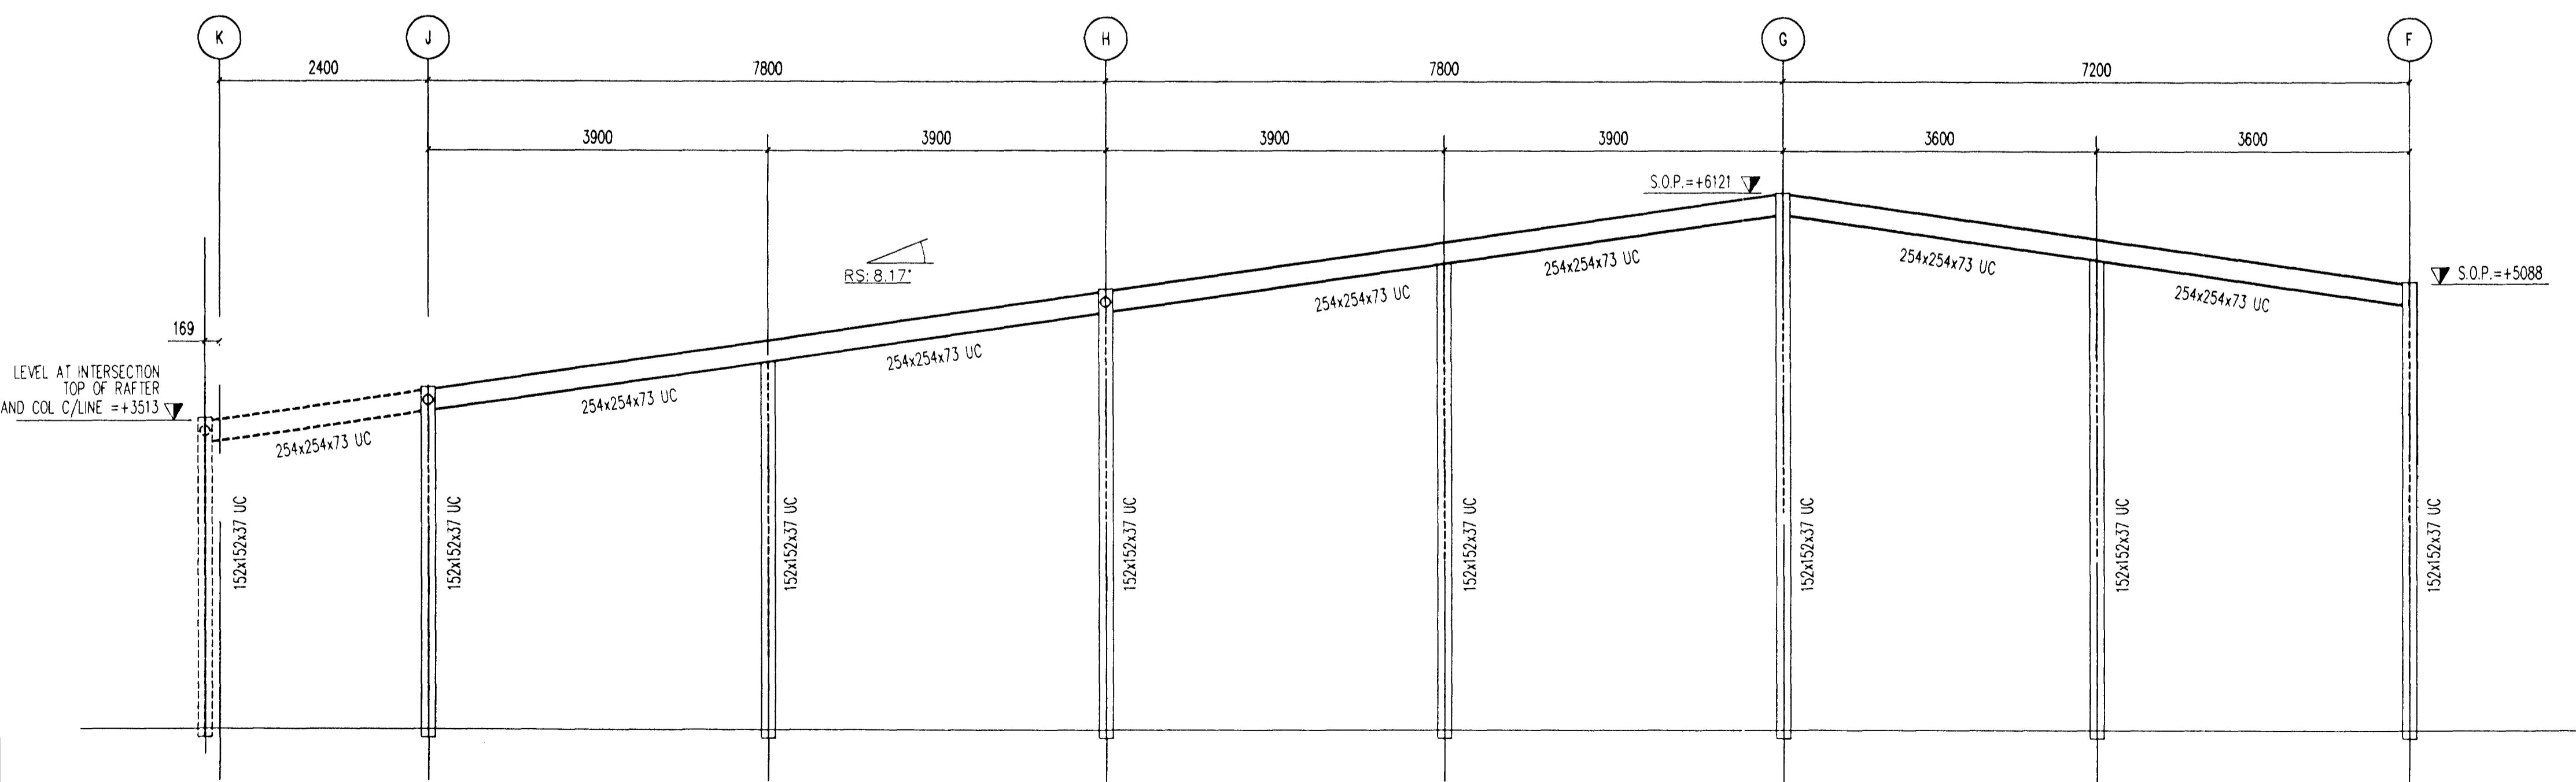

SECTION ON GRID LINE 13

REV	DATE	DRAWN	REVISION
E			
D			
C	12.3.99	SRC	Additional Posts Added To Canopy Area
B	23.2.99	SRC	Levels Revised To Canopy On G/Line 13
A	18.02.99	SRC	Canopy Section & Section on G/Line 13 Added

ATLAS WARD Structures Ltd. **WARD** ATLAS STRUCTURES Ltd.

ATLAS WARD Structures Ltd., Bryngatafullir Hafnarfjörður, SHERBURN, NORTH YORKS, ENGLAND. YD77 8PZ. Tel: 01944 710421, Telefax: 01944 710590, Sigurbjartur Halldórsson.

THIS DRAWING IS THE PROPERTY OF ATLAS WARD STRUCTURES AND MUST NOT BE COPIED OR REPRODUCED EITHER IN WHOLE OR PART WITHOUT WRITTEN PERMISSION.

VBV Verkfæðistofa Bjarna Viðarssonar ehf
Sólumúla 20, 108 Rvk, sími 588 82 88, fax 588 08 88

Sambykkt: *[Signature]* 110 241 - 9977
Verkr. ISKH

ÍÐNSKÓLINN Í HAFNARFIRÐI
FLATAHRAUNI 12

BURÐARVIRKI
STÁLVIKRI
Dags. 13.04.1999

PROJECT: FORMACO IŠTAK SCHOOL ICELAND	SCALE: 1:50	TEAM:
DRAWING TITLE: CROSS SECTIONS	QUOTE NO./PROJECT NO. N/A	CONTRACT NO. 19007
DRAWN SRC	DATE 09.02.99	CHECKED DATE
DRAWING NO. 002	REV. C	