



H7

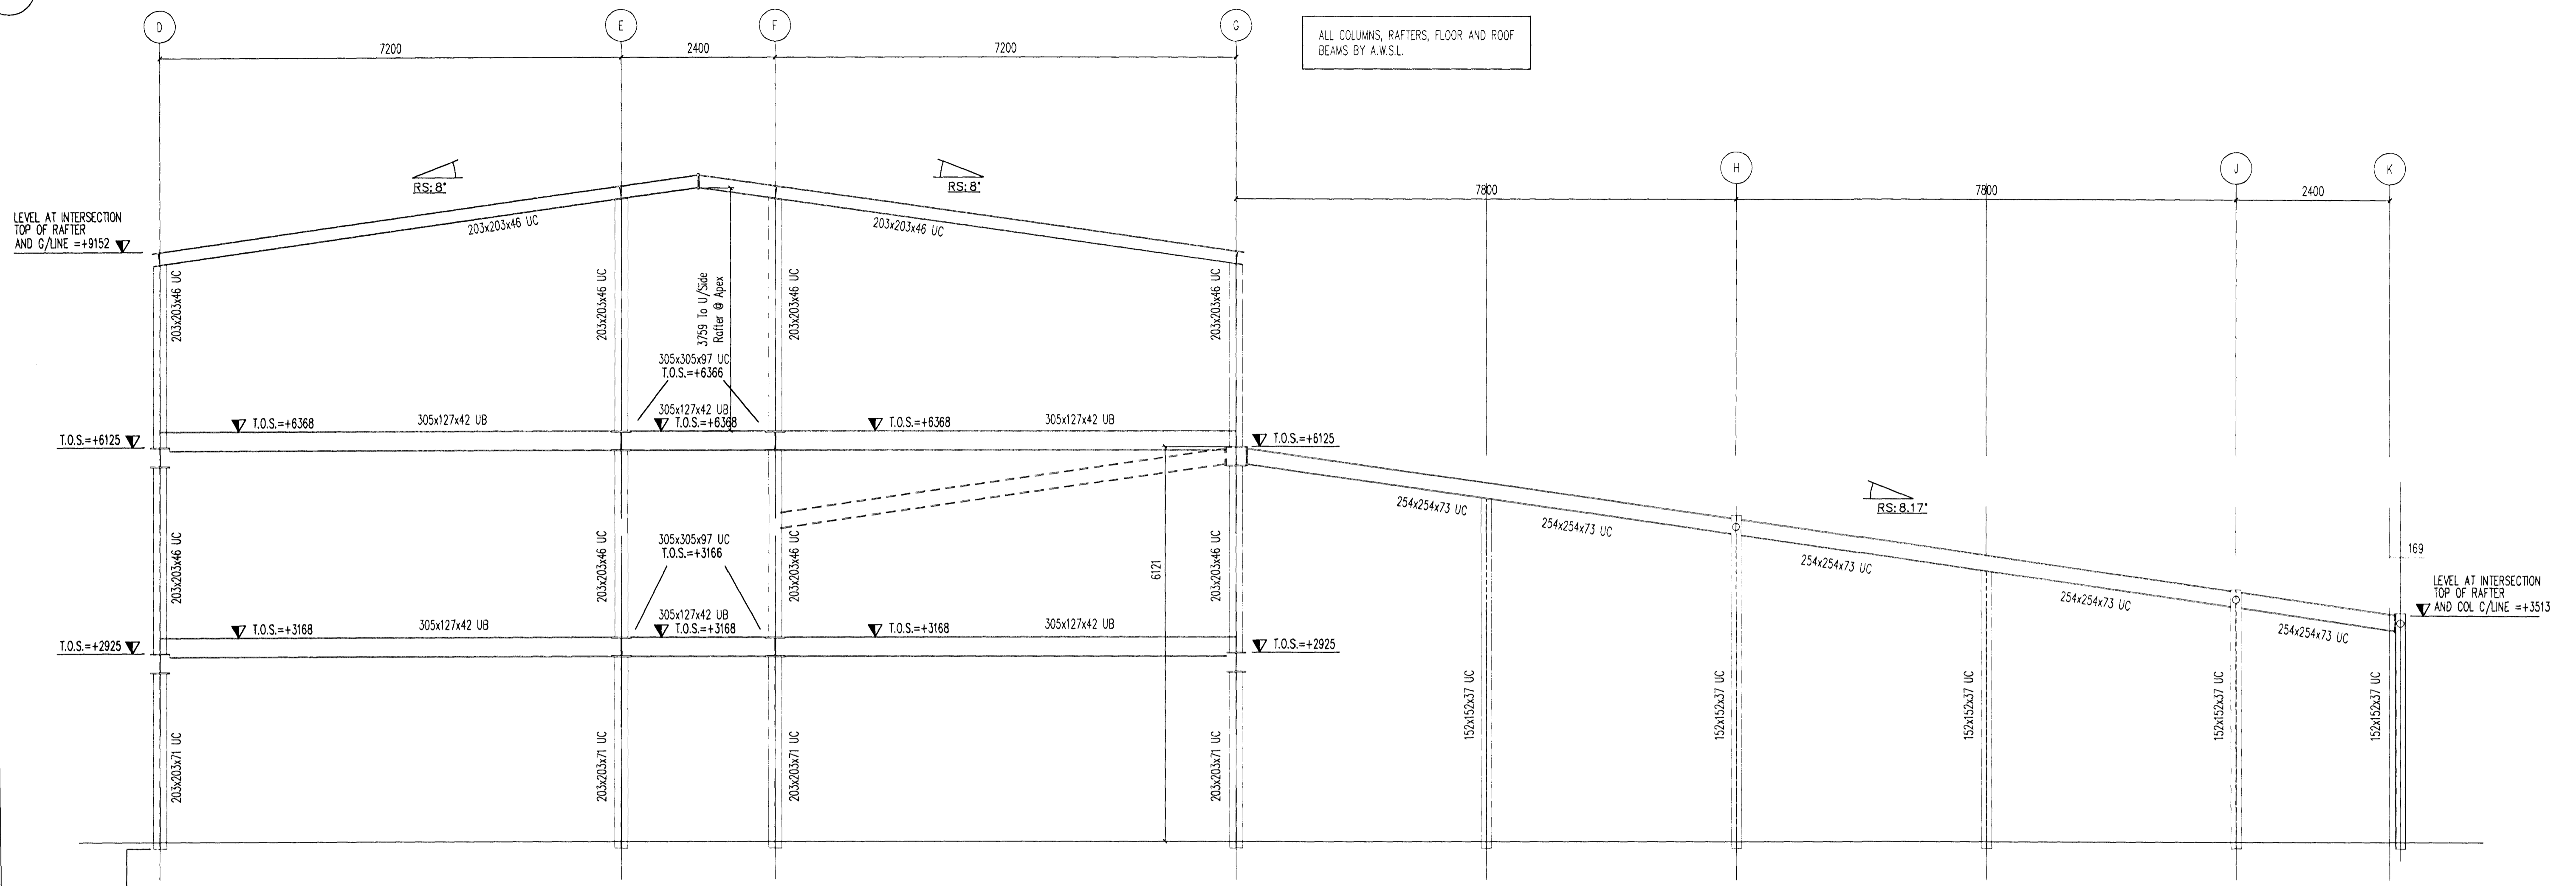

TYPICAL SECTION THROUGH MAIN BUILDING & CANOPY

NOTE: T.O.S. LEVELS WILL VARY WITH SECTION SIZE CHANGES

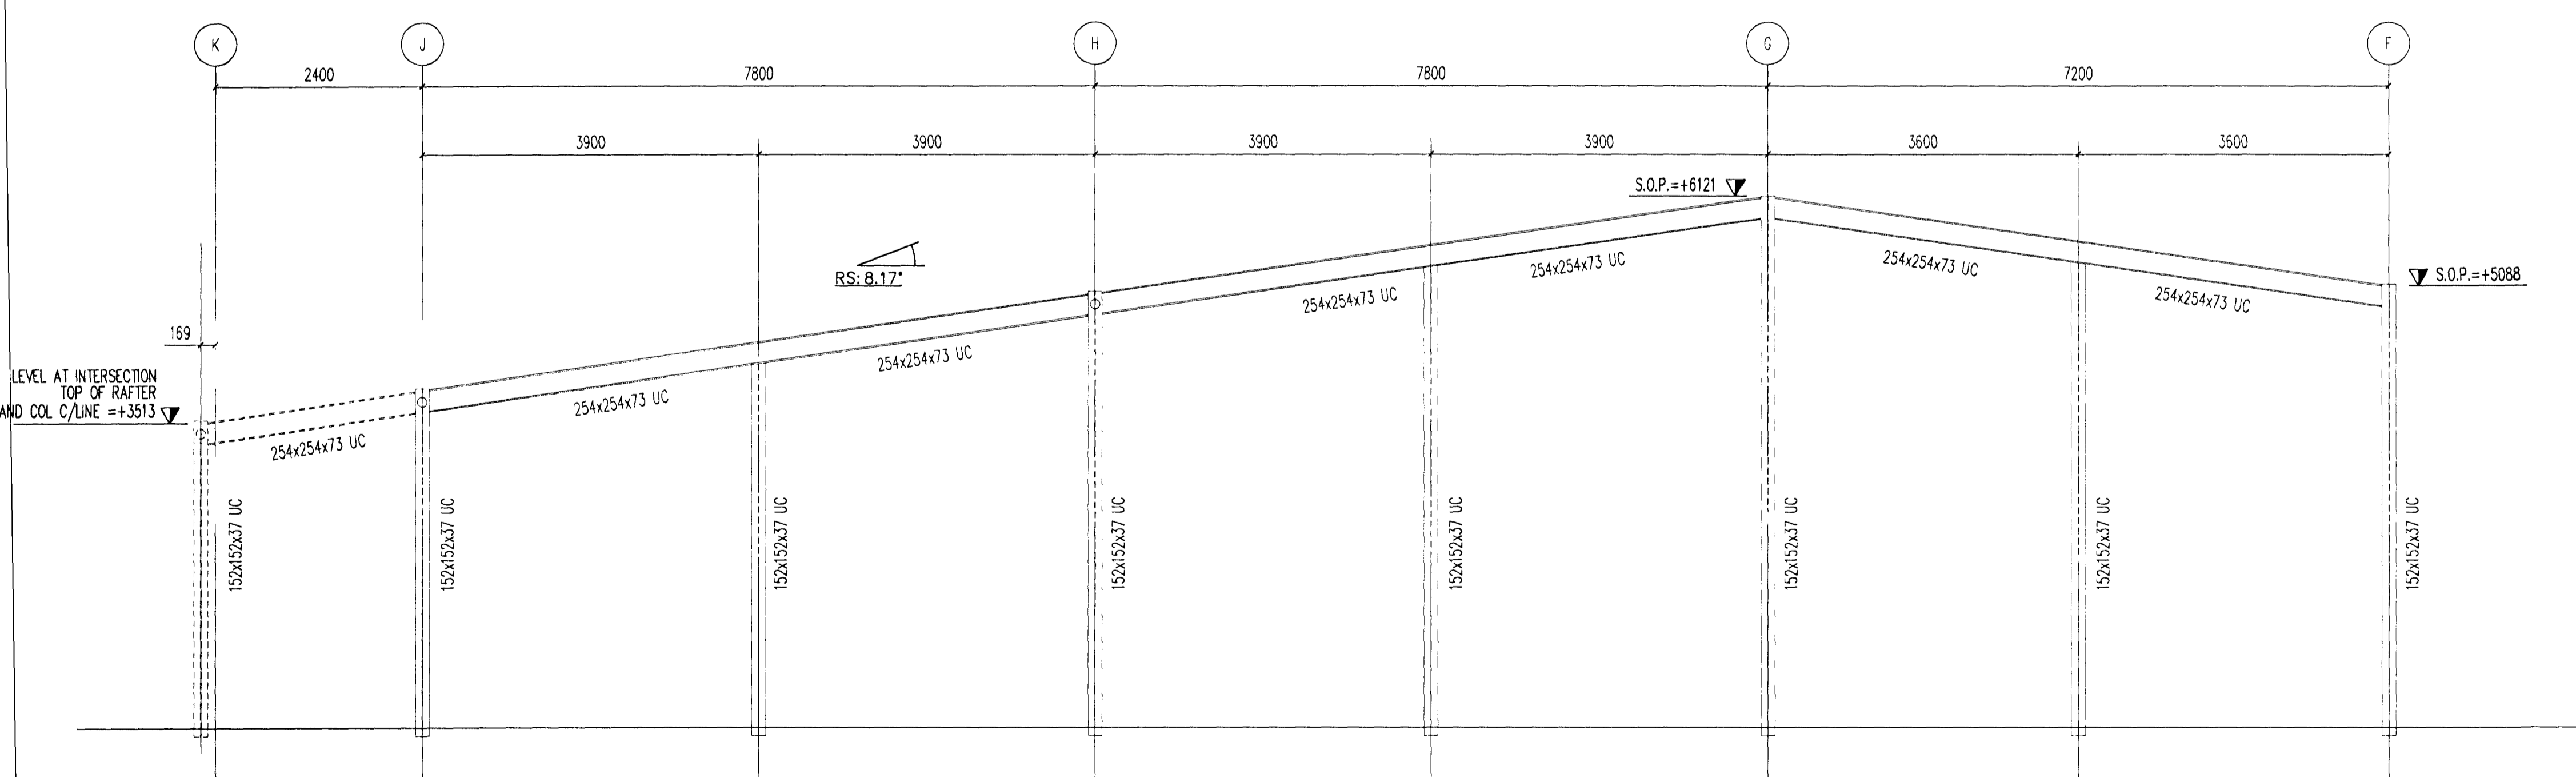

SECTION ON GRID LINE 13

REV	DATE	DRAWN	REVISION
E			
D			
C	12.3.99	SRC	Additional Posts Added To Canopy Area
B	23.2.99	SRC	Levels Revised To Canopy On G/Line 13
A	18.02.99	SRC	Canopy Section & Section on G/Line 13 Added

ATLAS WARD STRUCTURES Ltd.

ATLAS WARD STRUCTURES
SHERBURN, MALTON,
NORTH YORKS.
ENGLAND, YO17 8PZ
Tel: 01944 710421
Telefax: 01944 710590

THIS DRAWING IS THE PROPERTY OF ATLAS WARD STRUCTURES AND MUST NOT BE COPIED OR REPRODUCED EITHER IN WHOLE OR PART WITHOUT WRITTEN PERMISSION.

PROJECT: FORMACO ISTAK SCHOOL ICELAND		SCALE: 1:50	TEAM:
DRAWING TITLE: CROSS SECTIONS		QUOTE NO./PROJECT NO. N/A	
DRAWN SRC		DATE 09.02.99	CHECKED DATE
DRAWING NO. 002		CONTRACT NO. 19007	REV. C