


TOLERANCES ARE TO Q. A. DOCUMENT WP2A (UNO.) DO NOT SCALE. WORK TO FIGURED DIMENSIONS ONLY. IF IN DOUBT ASK!

A1

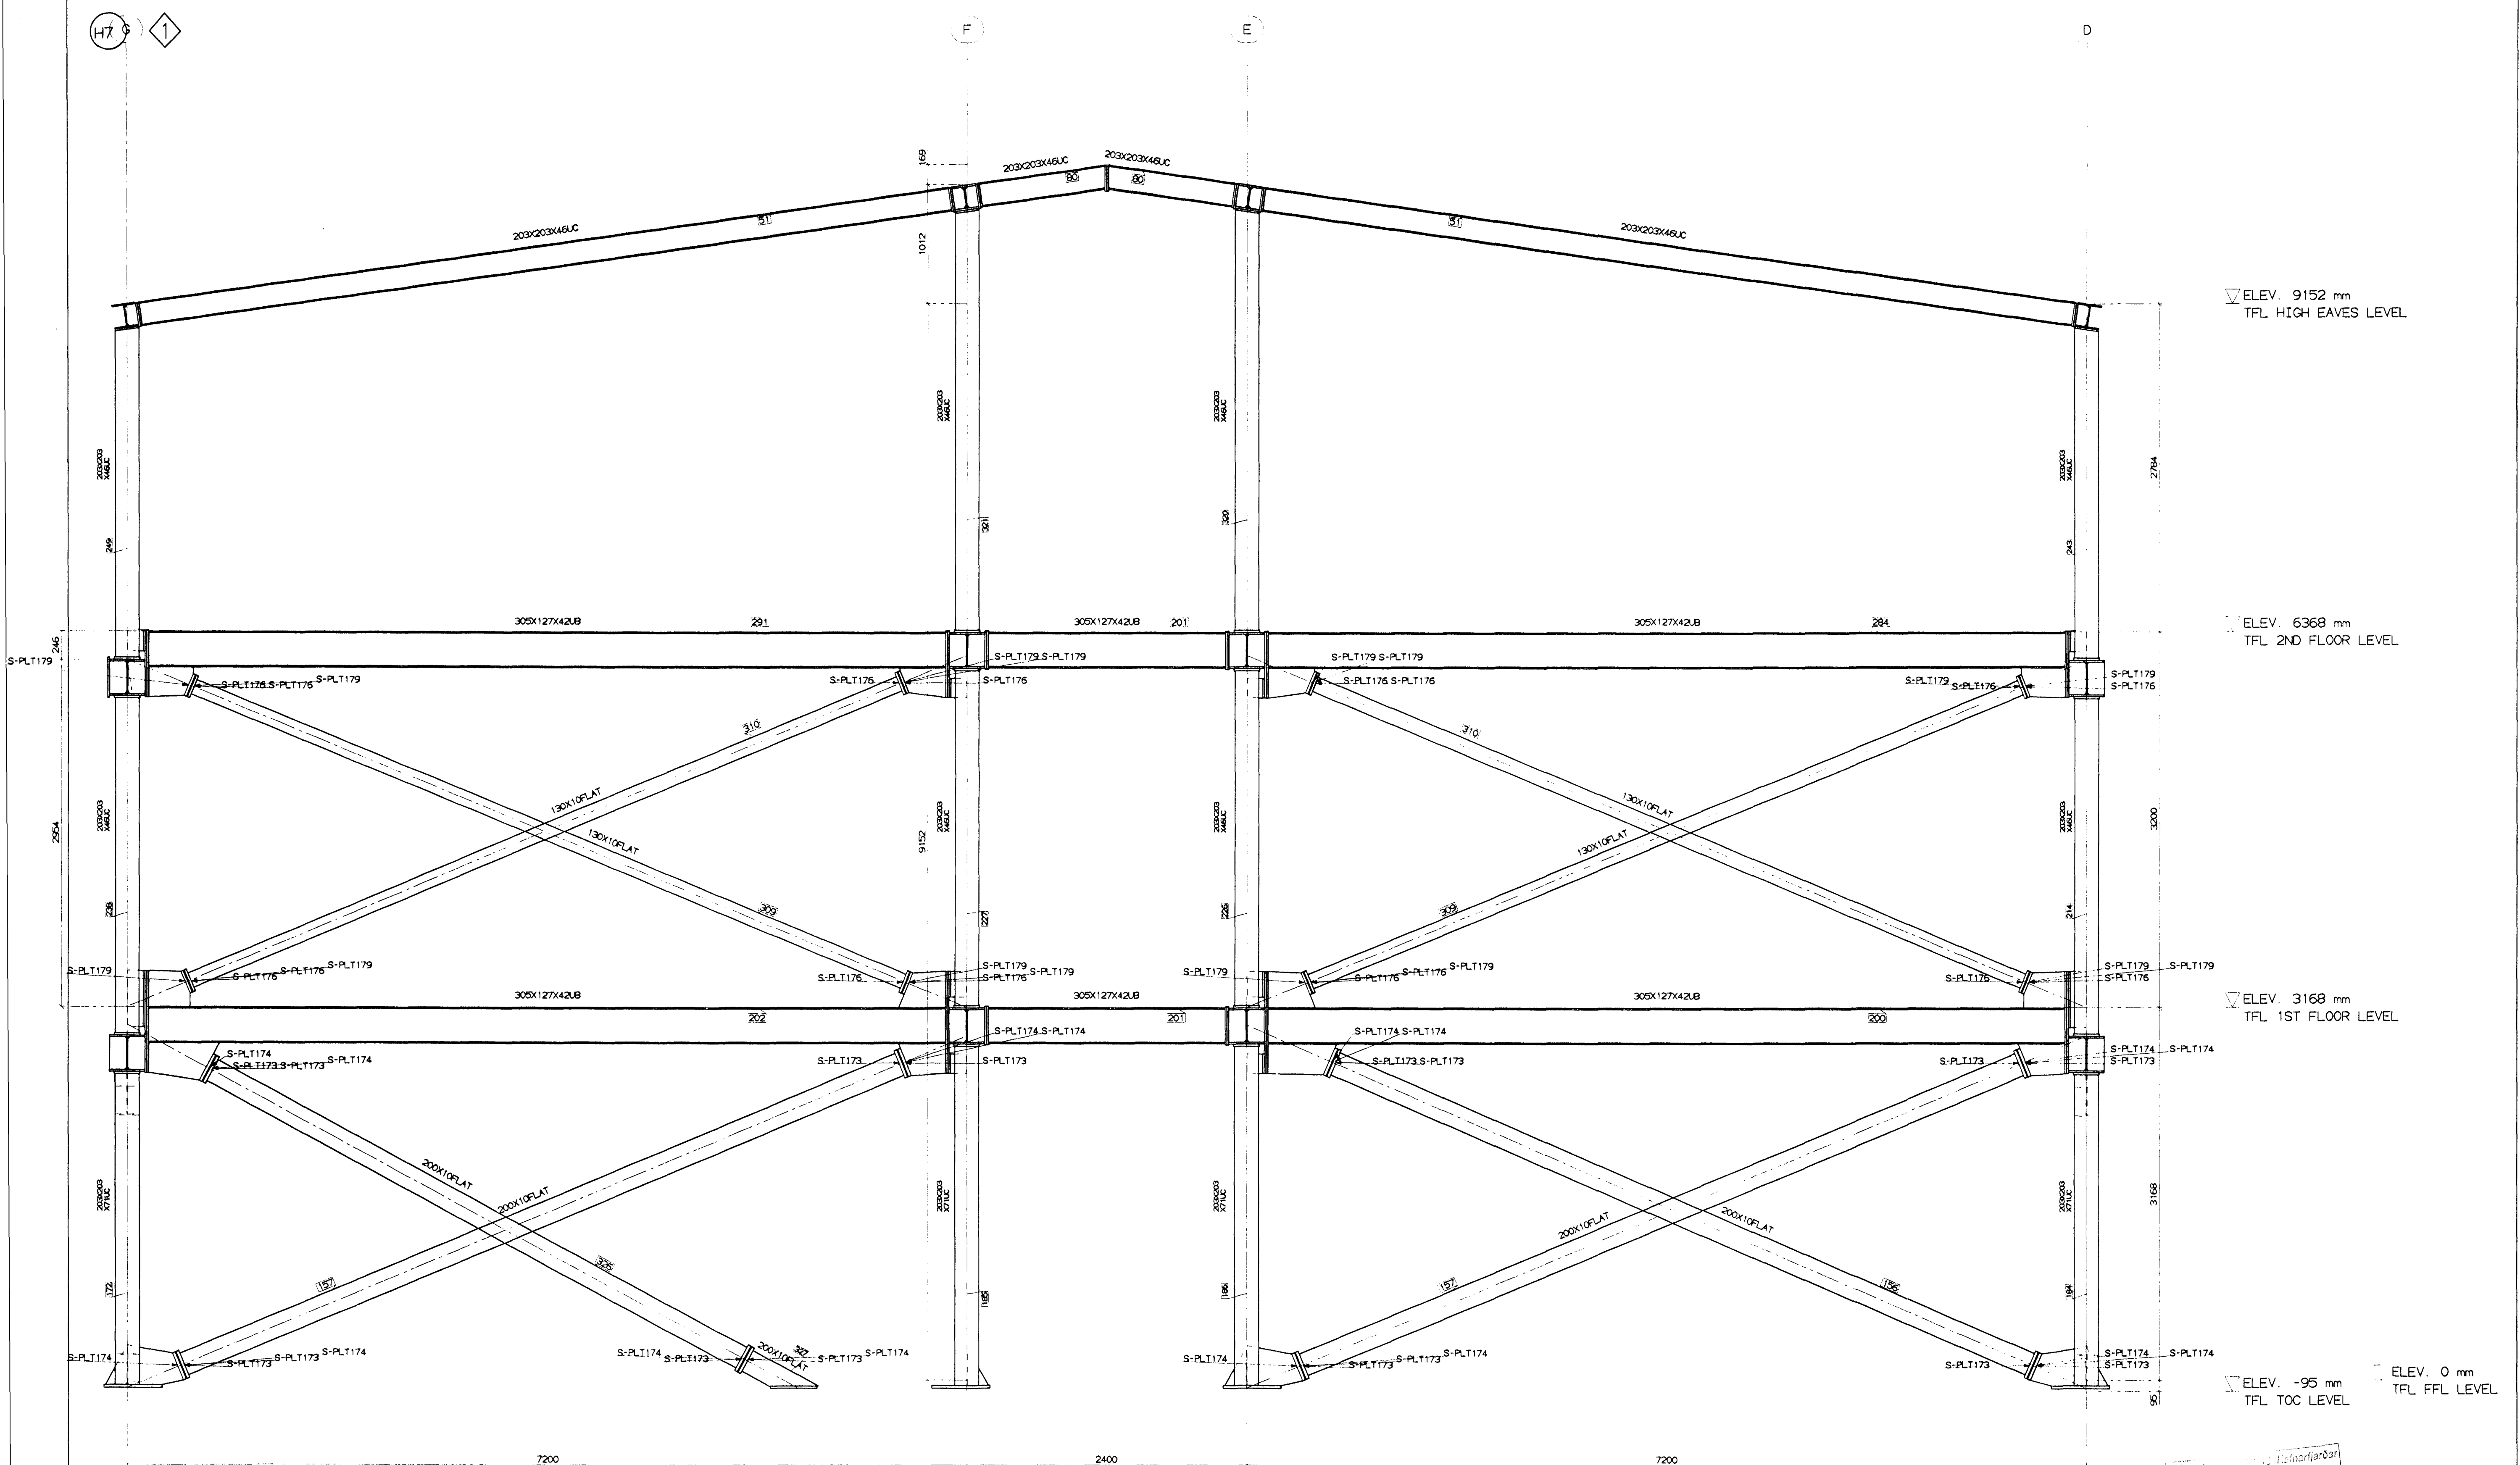

GRID 12

ALL WELDS 6mm FW UNO  
PAINT SPEC : WR95 - EPOXY ZINC RICH PRIMER

<b>VBV Verkfæðistofa</b> <b>Bjarna Viðarssonar ehf</b> <small>Síðumúla 20, 108 Pvk, sími 588 82 88, fax 588 08 88</small>		ÍDNSKÓLINN Í HAFNARFIRÐI FLATAHRAUNI 12		REV DATE DESCRIPTION REV DATE DESCRIPTION	
Samþykkt: <i>[Signature]</i> 11.06.1999		BURÐARVIRKI STÁLVIKIRI		CLIENT: FORMACO - VBV CONTRACT No 19007	
Verknr. ISKH		Dags. 13.04.1999		DRAWN No1 DATE 22/03/99 CHECKED DATE	
				DRG No. REV. GA7	

