



H7 1

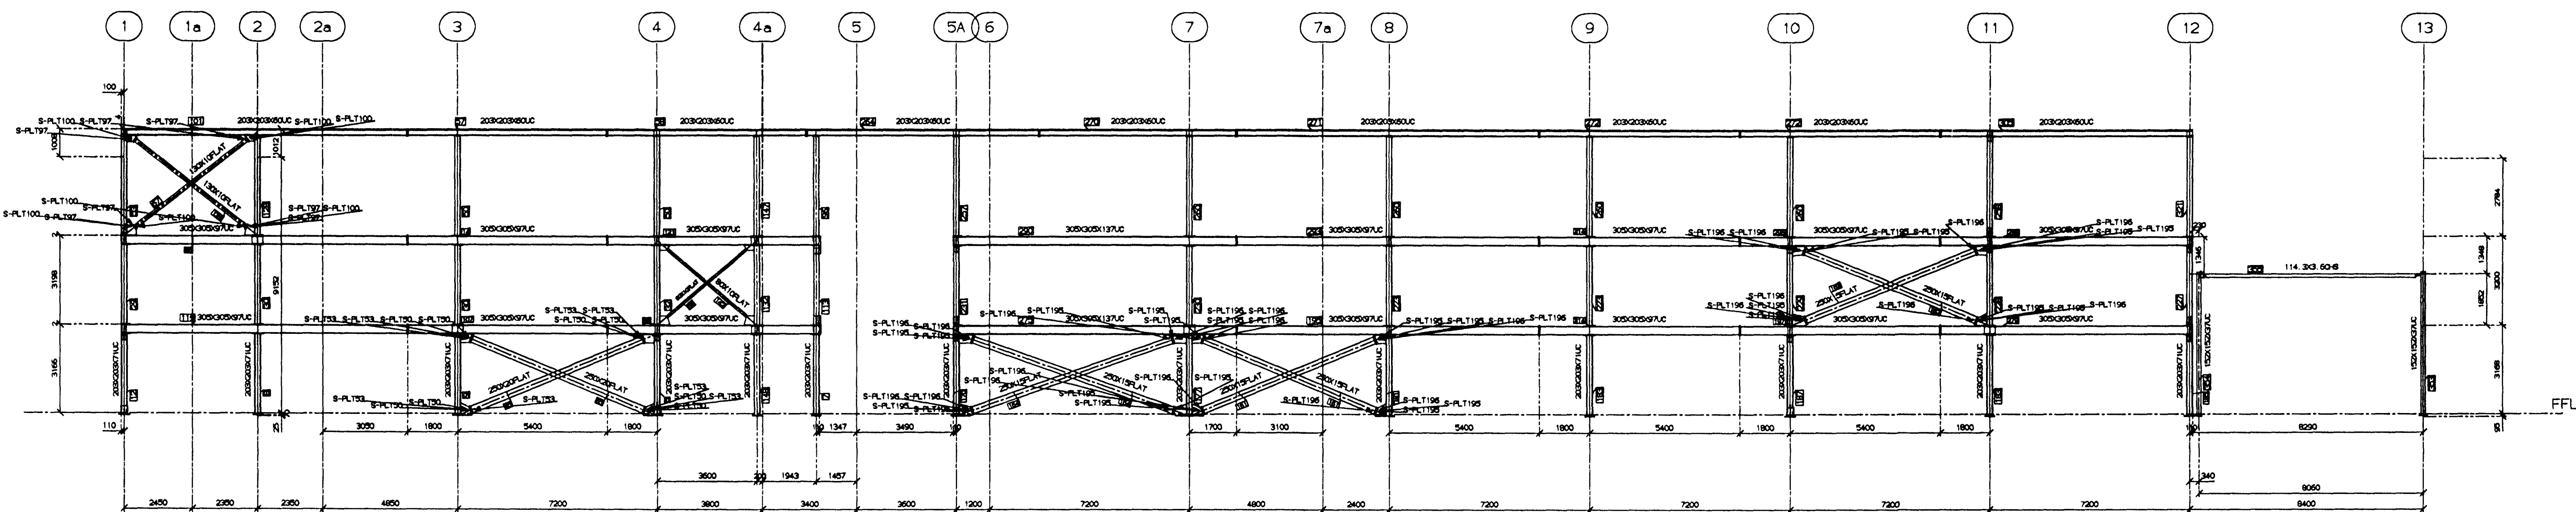

ELEV. ON GRID F
HOT ROLLED 203X203X46UC U.N.O.

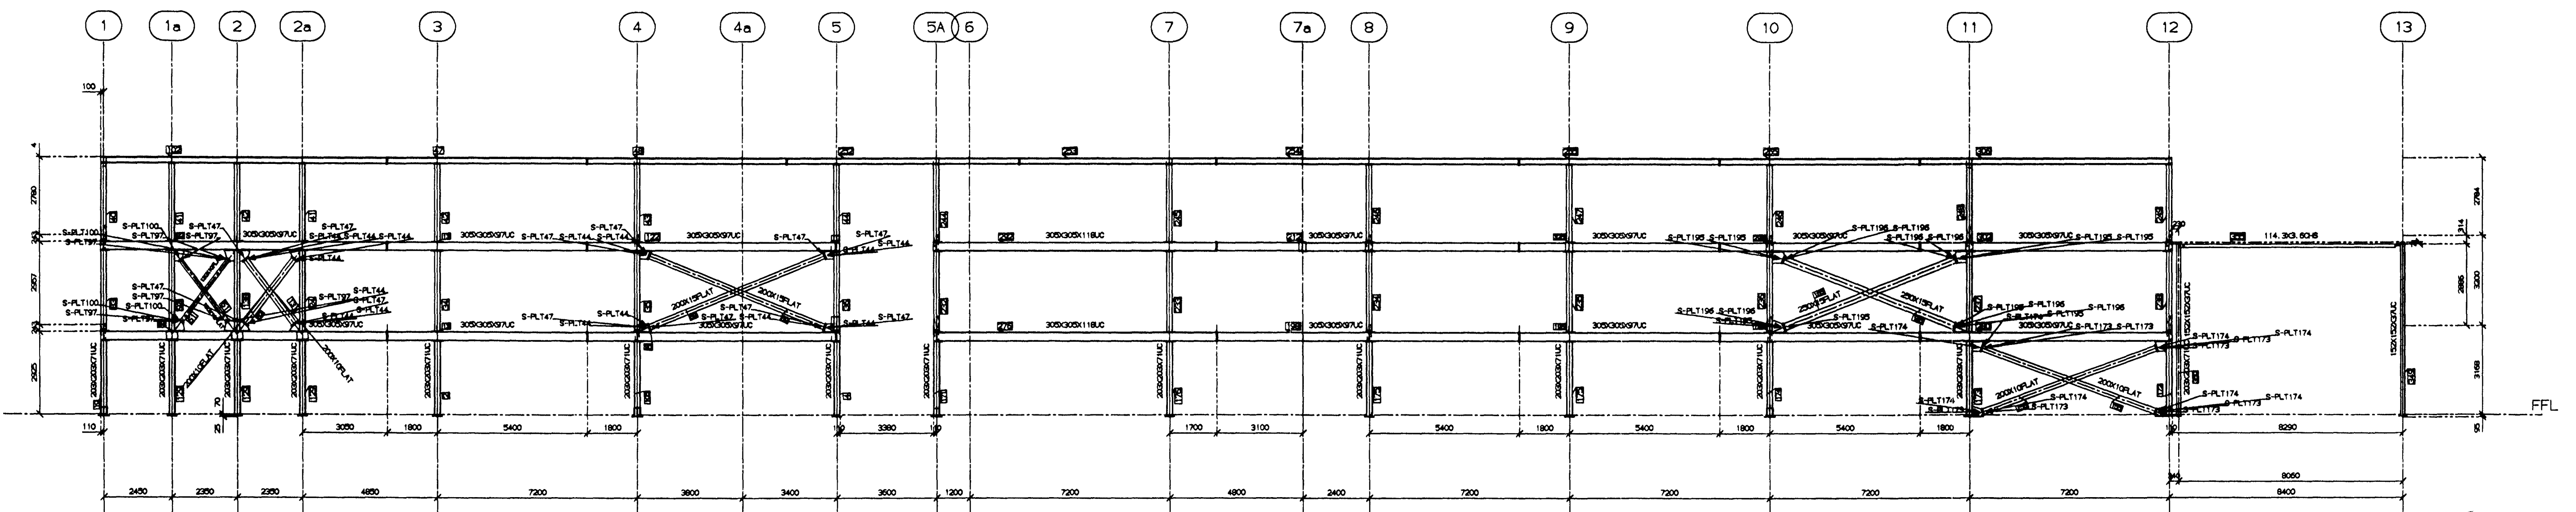

ELEV. ON GRID G
HOT ROLLED 203X203X46UC U.N.O.

Handwritten signature and stamp: "S. A. S. Sigmundur Erlendsson" with a circular stamp.

STRUCAD

PAINT SPEC : WR95 - EPOXY ZINC RICH PRIMER

| | | |
|---|--|---|
| VBV Verkfæðistofa Bjarna Viðarssonar ehf Söluhlá 20, 108 Rvk, sími 588 82 88, fax 588 08 88 Samþykkt: <i>[Signature]</i> 110261-4777 Verkrn. ISKH | IDNSKÓLINN Í HAFNARFIRÐI FLATAHRAUNI 12 BURÐARVIRKI STÁLVIKRI Dags. 13.04.1999 | REV. DATE DESCRIPTION REV. DATE DESCRIPTION CLIENT: FORMACO - VBV CONTRACT No. 19007 DRAWN No1 DATE 28/03/99 CHECKED DATE DRG No. REV. GA5 A |
| | WARD STRUCTURES LTD | |