



TOLERANCES ARE TO Q. A. DOCUMENT WP2A (UNO.) DO NOT SCALE. WORK TO FIGURED DIMENSIONS ONLY. IF IN DOUBT ASK!

A1

H7 1

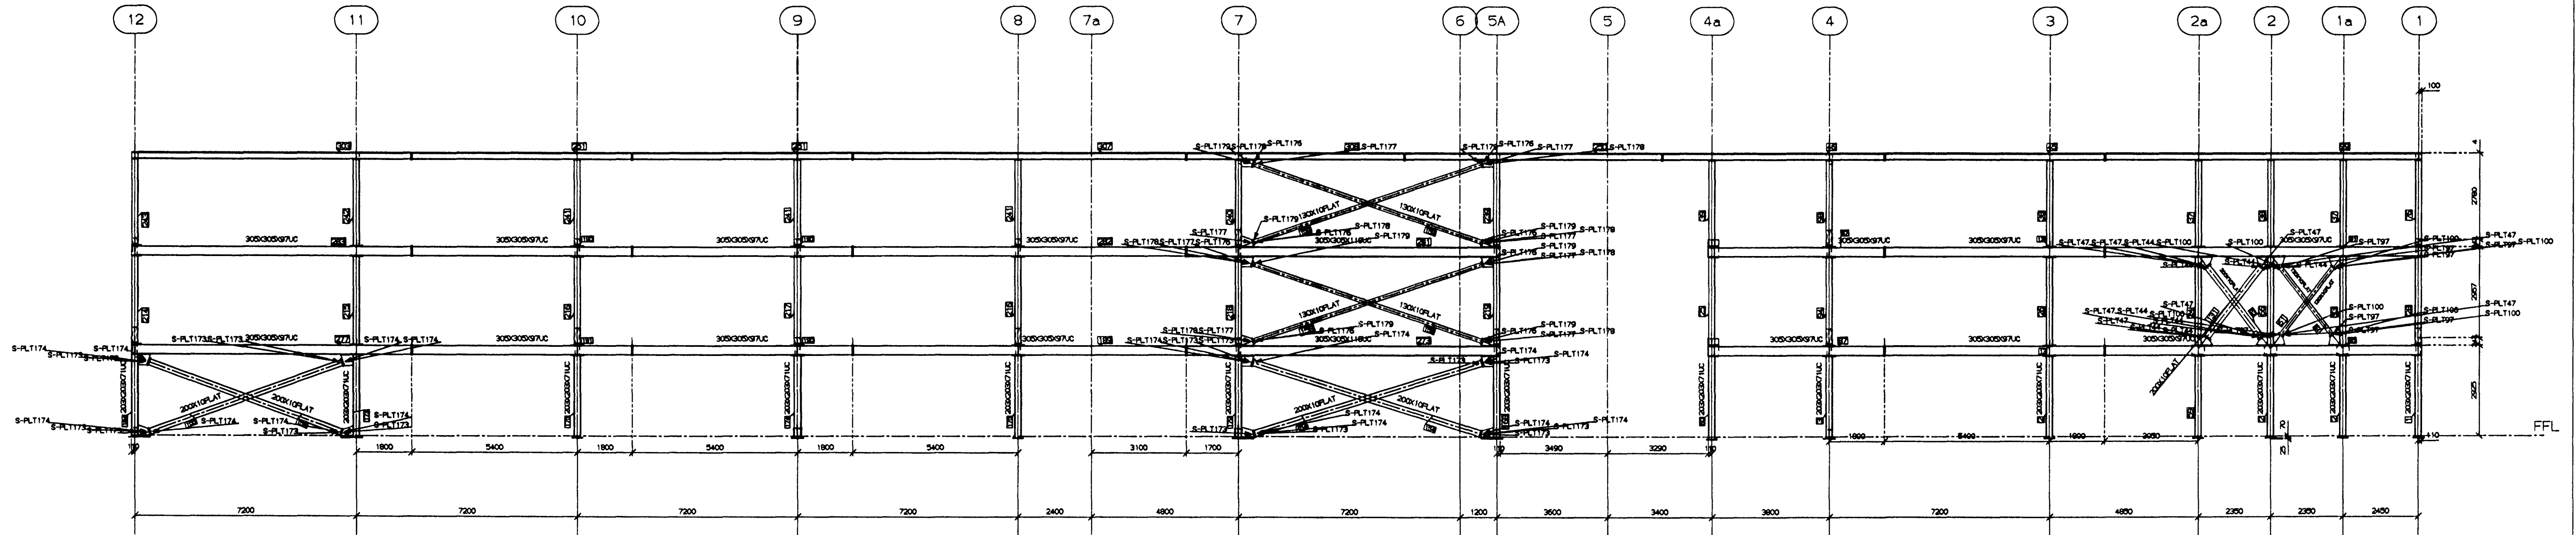




ELEV. ON GRID D  
HOT ROLLED 203X203X46UC U. N. O.

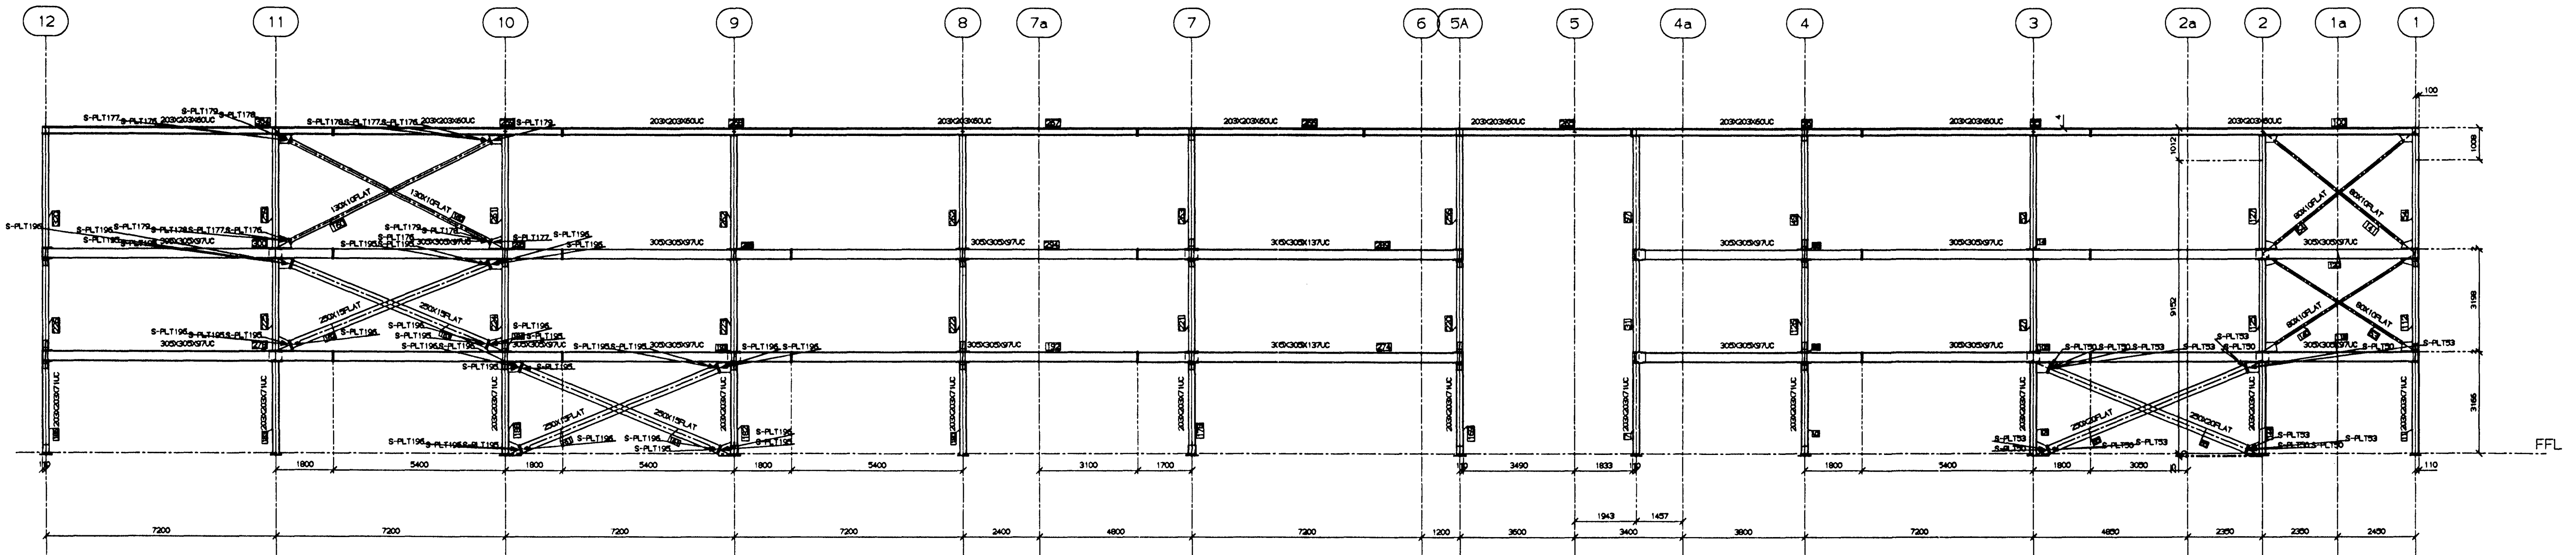

ELEV. ON GRID E  
HOT ROLLED 203X203X46UC U. N. O.

Handwritten signature and stamp: I. Gunnarsson

PAINT SPEC : WR95 - EPOXY ZINC RICH PRIMER

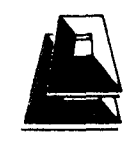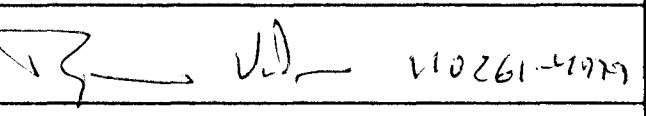 <b>VBV Verkfræðistofa</b> <b>Bjarna Viðarssonar ehf</b> <small>Síðunila 20, 108 Pvk, sími 588 82 88, fax 588 08 88</small>	IÐNSKÓLINN I HAFNARFIRDI FLATAHRAUNI 12		REV	DATE	DESCRIPTION	REV	DATE	DESCRIPTION		
	Samþykkt:  110261-1999 Verkrnr. ISKH		BURÐARVIRKI STÁLVRKI Dags. 13.04.1999		CLIENT: FORMACO - VBV		CONTRACT No. 19007		DRG No.	REV.
			 WARD STRUCTURES LTD		DRAWN No 1	DATE 28/03/99	CHECKED	DATE	GA4	A