



H7

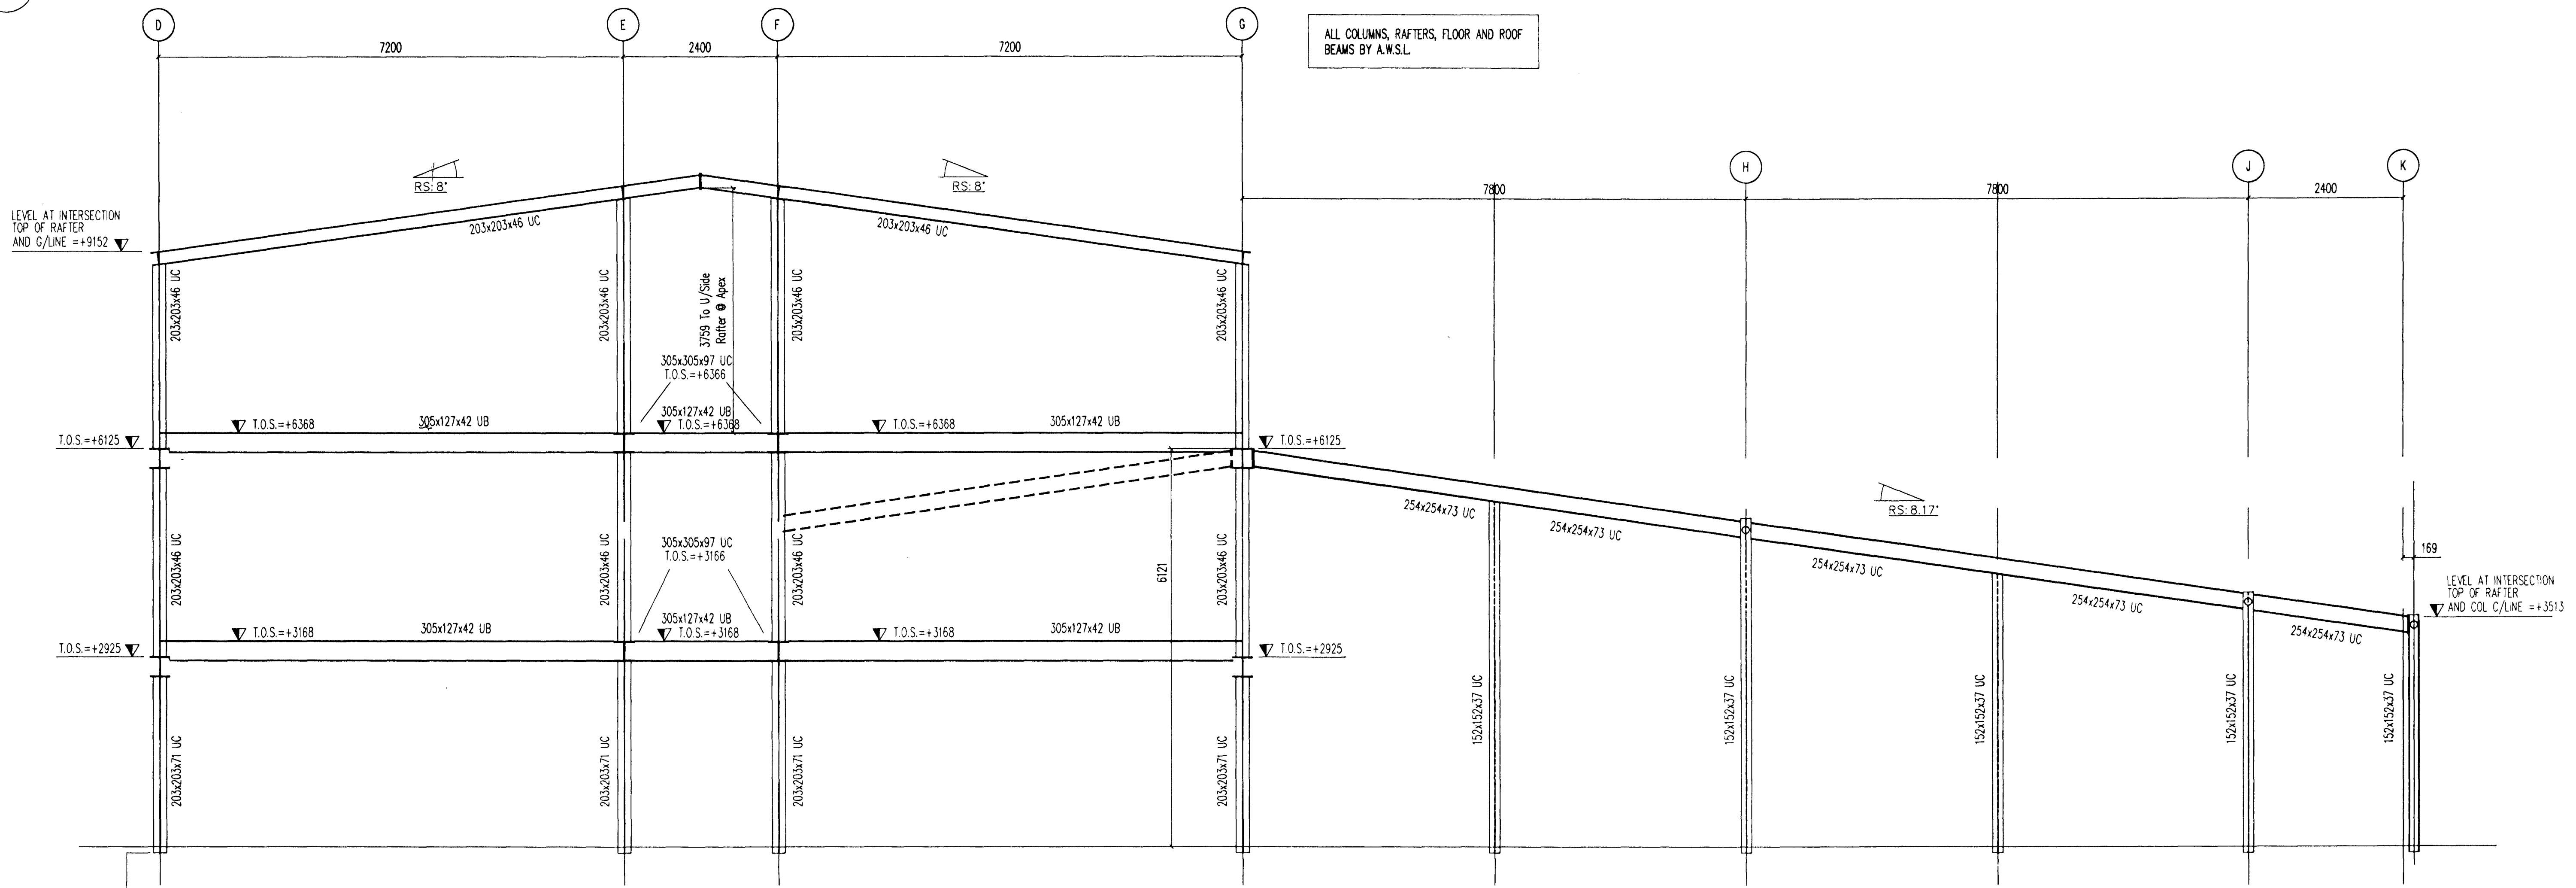

TYPICAL SECTION THROUGH MAIN BUILDING & CANOPY

NOTE: T.O.S. LEVELS WILL VARY WITH SECTION SIZE CHANGES

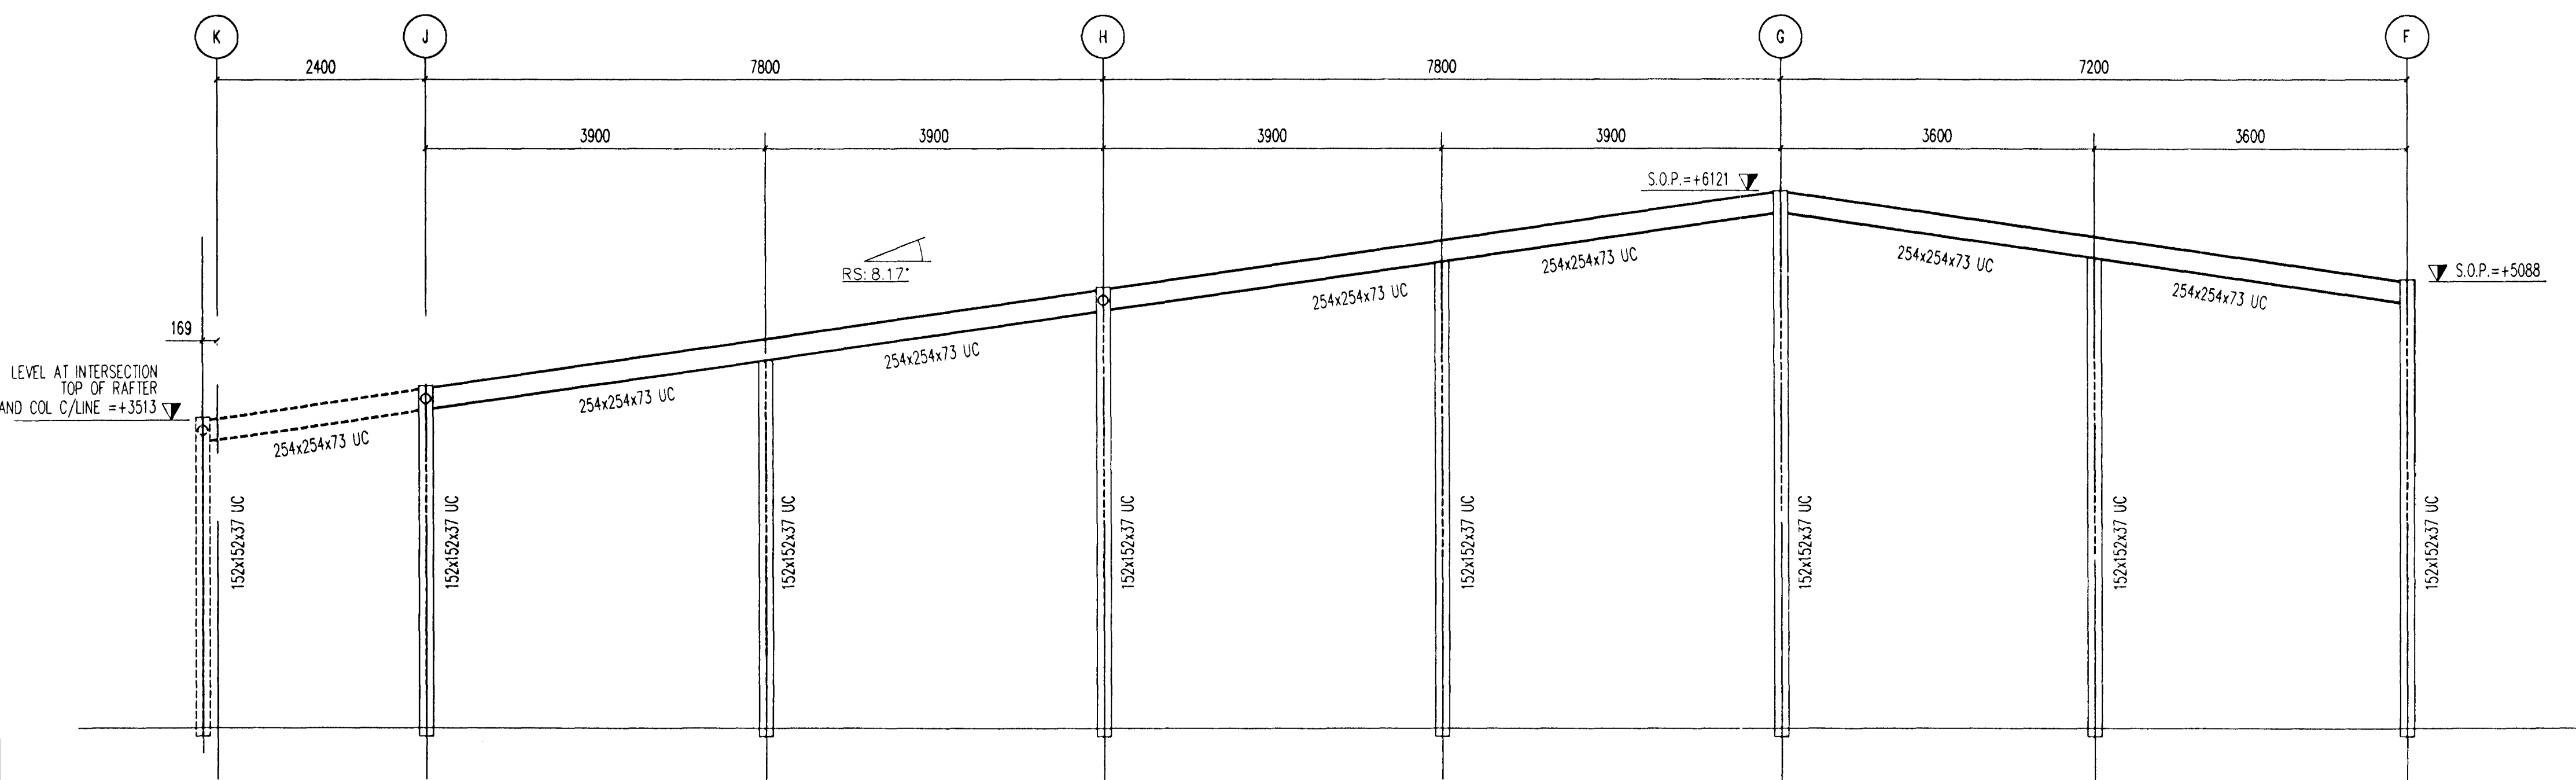

SECTION ON GRID LINE 13

REV	DATE	DRAWN	REVISION
E			
D			
C	12.3.99	SRC	Additional Posts Added To Canopy Area
B	23.2.99	SRC	Levels Revised To Canopy On G/Line 13
A	18.02.99	SRC	Canopy Section & Section on G/Line 13 Added

ATLAS WARD STRUCTURES
 SHERBURN, MALTON
 NORTH YORKS.
 ENGLAND, YO17 8PZ
 Tel: 01944 710421
 Telefax: 01944 710590

WARD
 ATLAS STRUCTURES Ltd.

THIS DRAWING IS THE PROPERTY OF ATLAS WARD STRUCTURES AND MUST NOT BE COPIED OR REPRODUCED EITHER IN WHOLE OR PART WITHOUT WRITTEN PERMISSION.

PROJECT: FORMACO ISTAK SCHOOL ICELAND	SCALE: 1:50	TEAM:
DRAWING TITLE: CROSS SECTIONS	QUOTE NO./PROJECT NO. N/A	CONTRACT NO. 19007
DRAWN: SRC	DATE: 09.02.99	CHECKED: DATE: DRAWING NO. 002
Verknr. ISKH	Dags. 13.04.1999	REV. C

VBV Verfræðistofa Bjarna Viðarssonar ehf
 Sólumúla 20, 108 Pvk, sími 588 82 88, fax 588 08 88

ÍÐNSKÓLINN Í HAFNARFIRÐI FLATAHRAUNI 12

BURÐARVIRKI STÁLVIKRI

Sambýkkt: *B. Viðarsson* 1126159119