



Flatahraun 1, Hafnarfirði
 Fjölbýlishús
 21.03.2005
 Magnús H. Ólafsson arkitekt FAI, kt. 150550-4759 s. 431 4210 / 893 2002 netting: mark@ishof.is

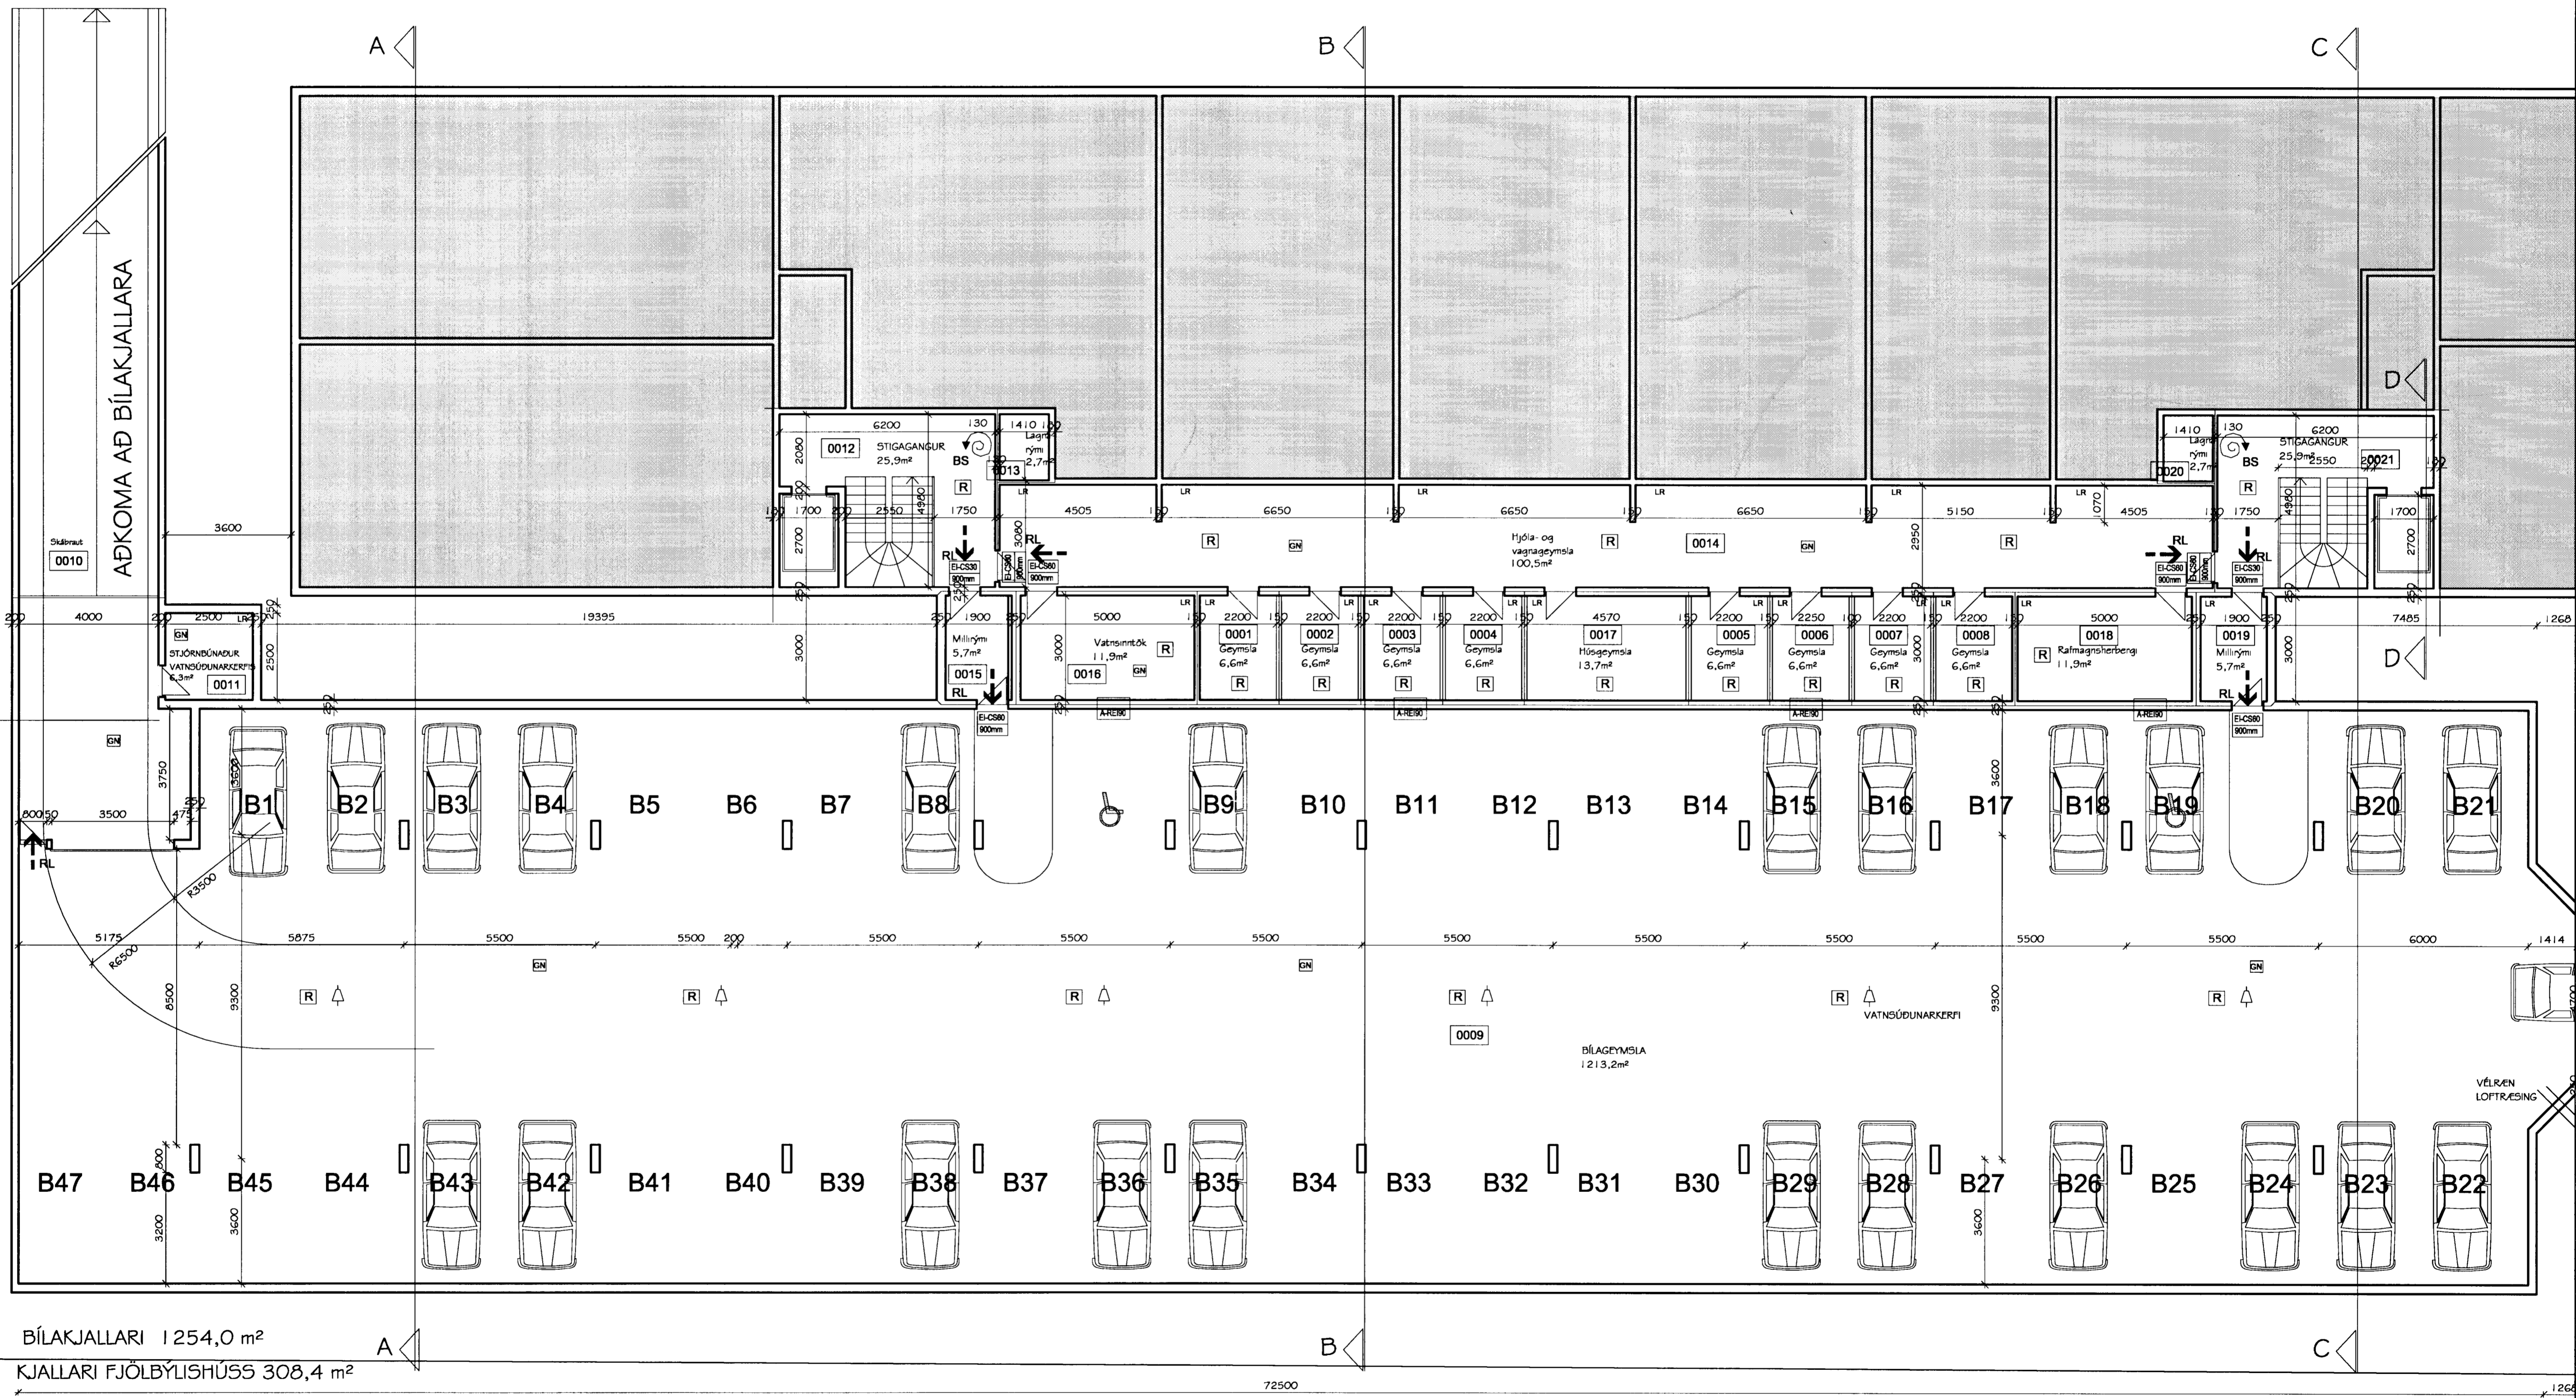

BÍLAKJALLARI 1254,0 m²
 KJALLARI FJÖLBÝLISHÚSS 308,4 m²

Flatahraun 1, Hafnarfirði
Fjölbýlishús
Grunnmynd kjallara suður


Markstofoent
 Merkiagerði 18 300 Akranes

SKEMMUNAR NÚMÉR	SKEMMUNAR NÚMÉR	SKEMMUNAR NÚMÉR	SKEMMUNAR NÚMÉR
05-4107	05-4107	05-4107	05-4107
05-4107	05-4107	05-4107	05-4107
05-4107	05-4107	05-4107	05-4107

Magnús H. Ólafsson arkitekt FAI, kt. 150550-4759 s. 431 4210 / 893 2002 netting: mark@ishof.is