



Úr Gildi


BLAD NR. 2

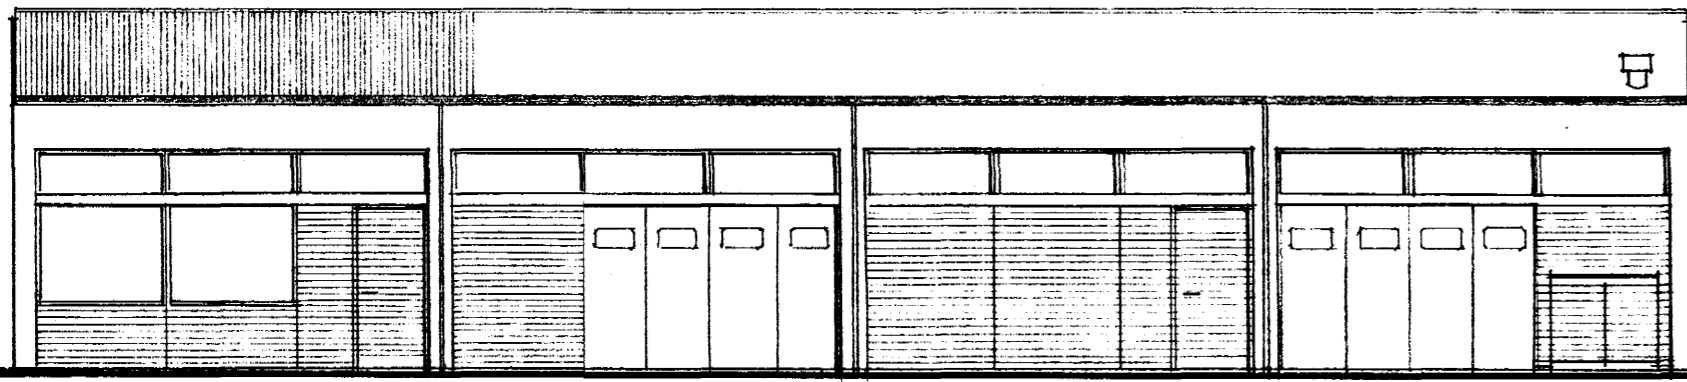

VESTURHLID M 1:100

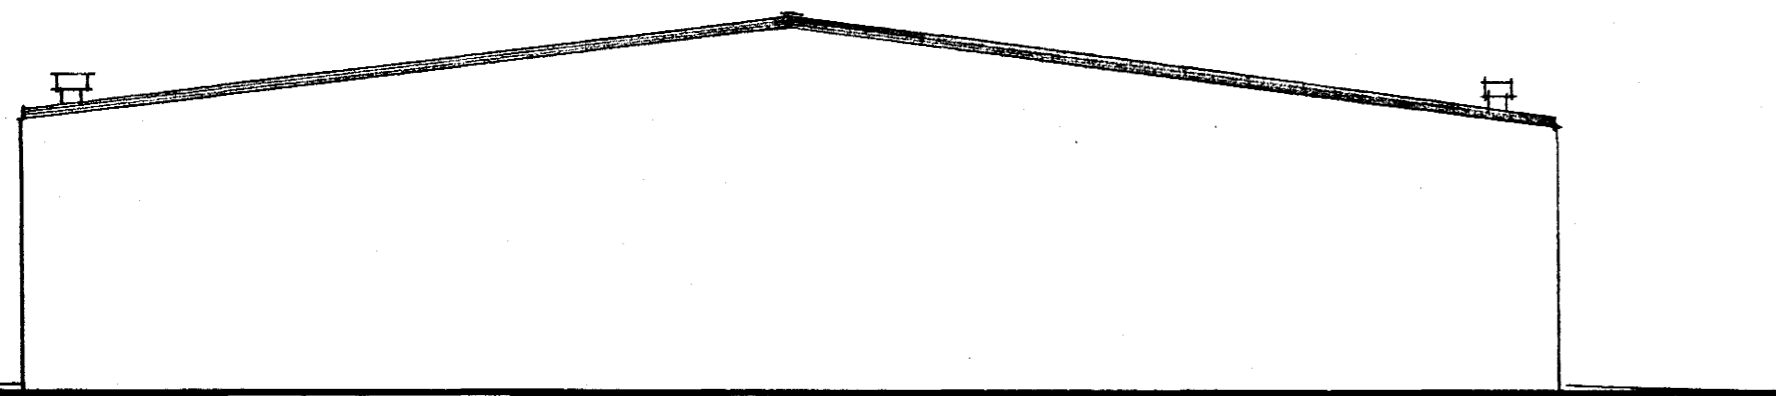


SAFLAR (NORÐUR, SÚÐUR) M 1:100

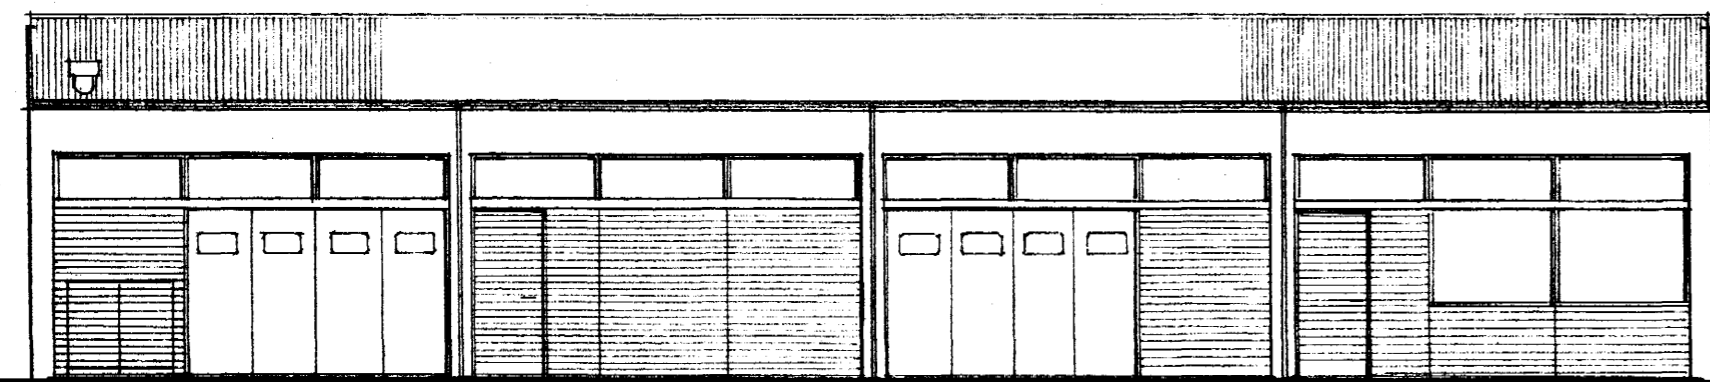

AUSTURHLID M 1:100

SKÚTAHRAUN

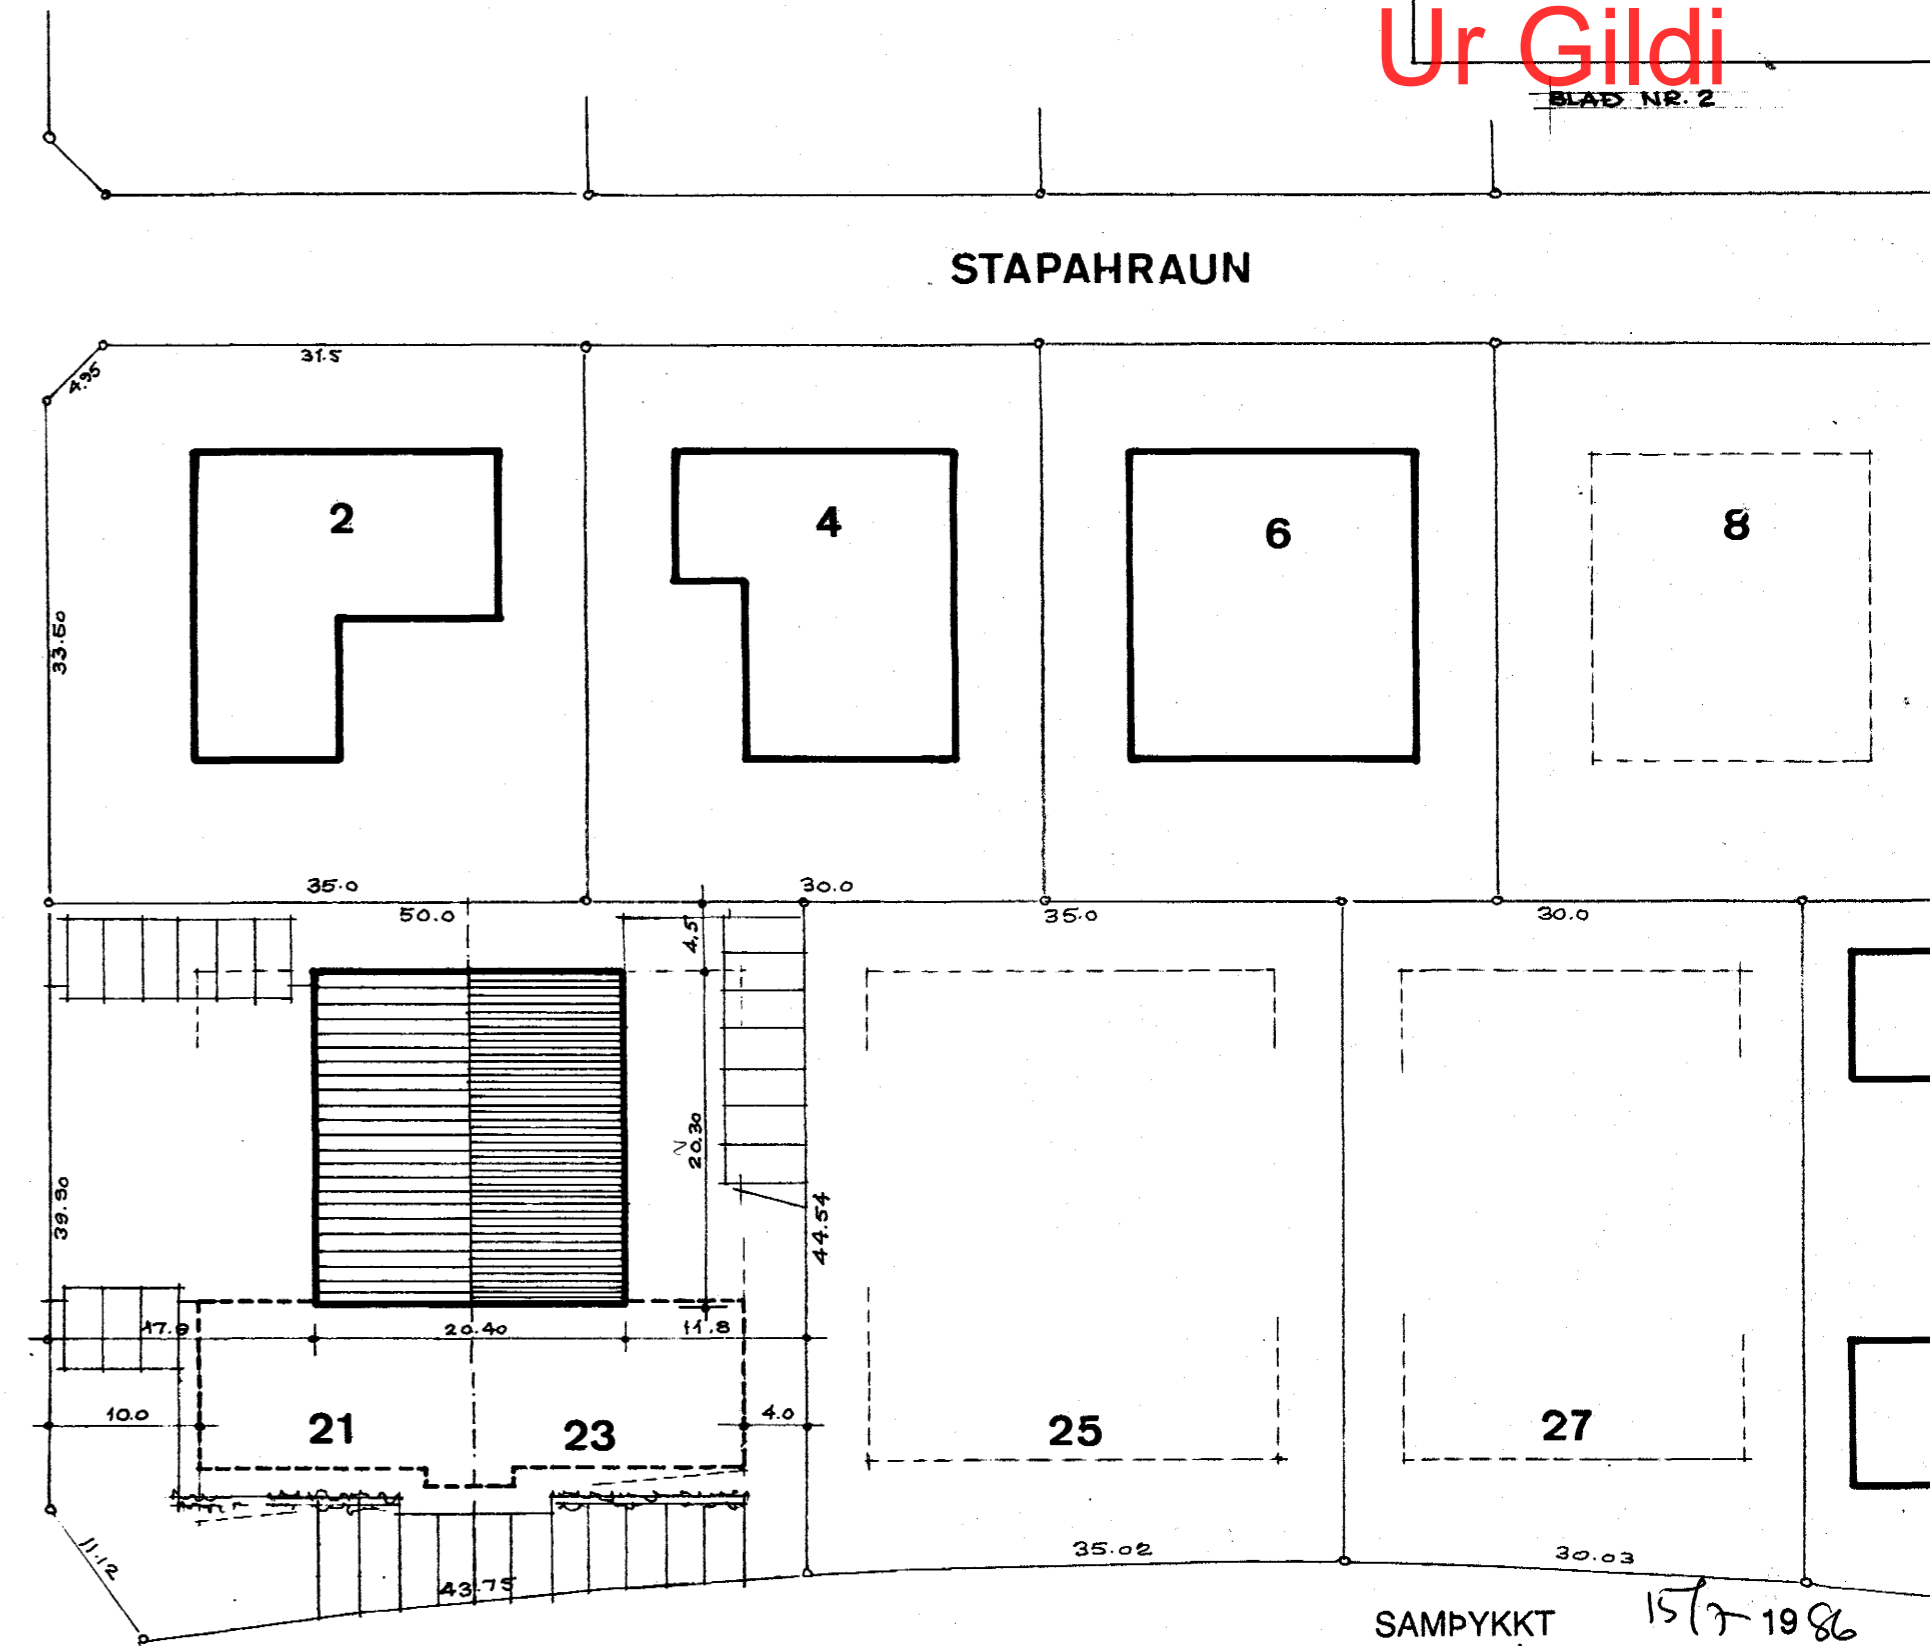

STAPAHRAUN

FLATAHRAUN

SAMPYKKT 15/7 1986
SBR. BRÉF DAGS. 19

BRUNAMÁLASTOFNUN RÍKISINS

Handwritten signature

AFSTÖÐUMYND M 1:500

STærðir:

LÓÐ	2018,8 M ²	
FLATAHRAUN	21 OG 23	
GRUNNFLÓTUR 1. ÁFANGS	207 M ²	207 M ²
RÚMMÁL	870 M ³	870 M ³



FLATAHRAUN 21 OG 23 1. ÁFANGI
ÚTLIT M 1:100 OG AFSTÖÐUMYND M 1:500

REYKJAVÍK 1 MAÍ 1986

Handwritten signature

