
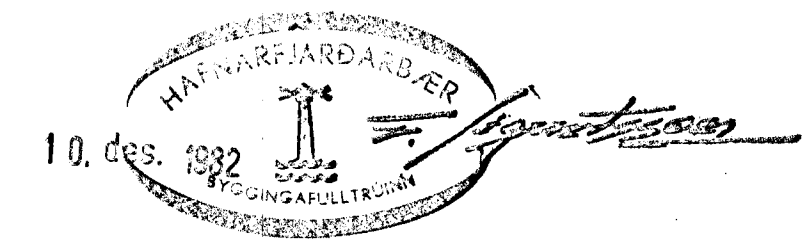


GRUNNMYND 1 : 100

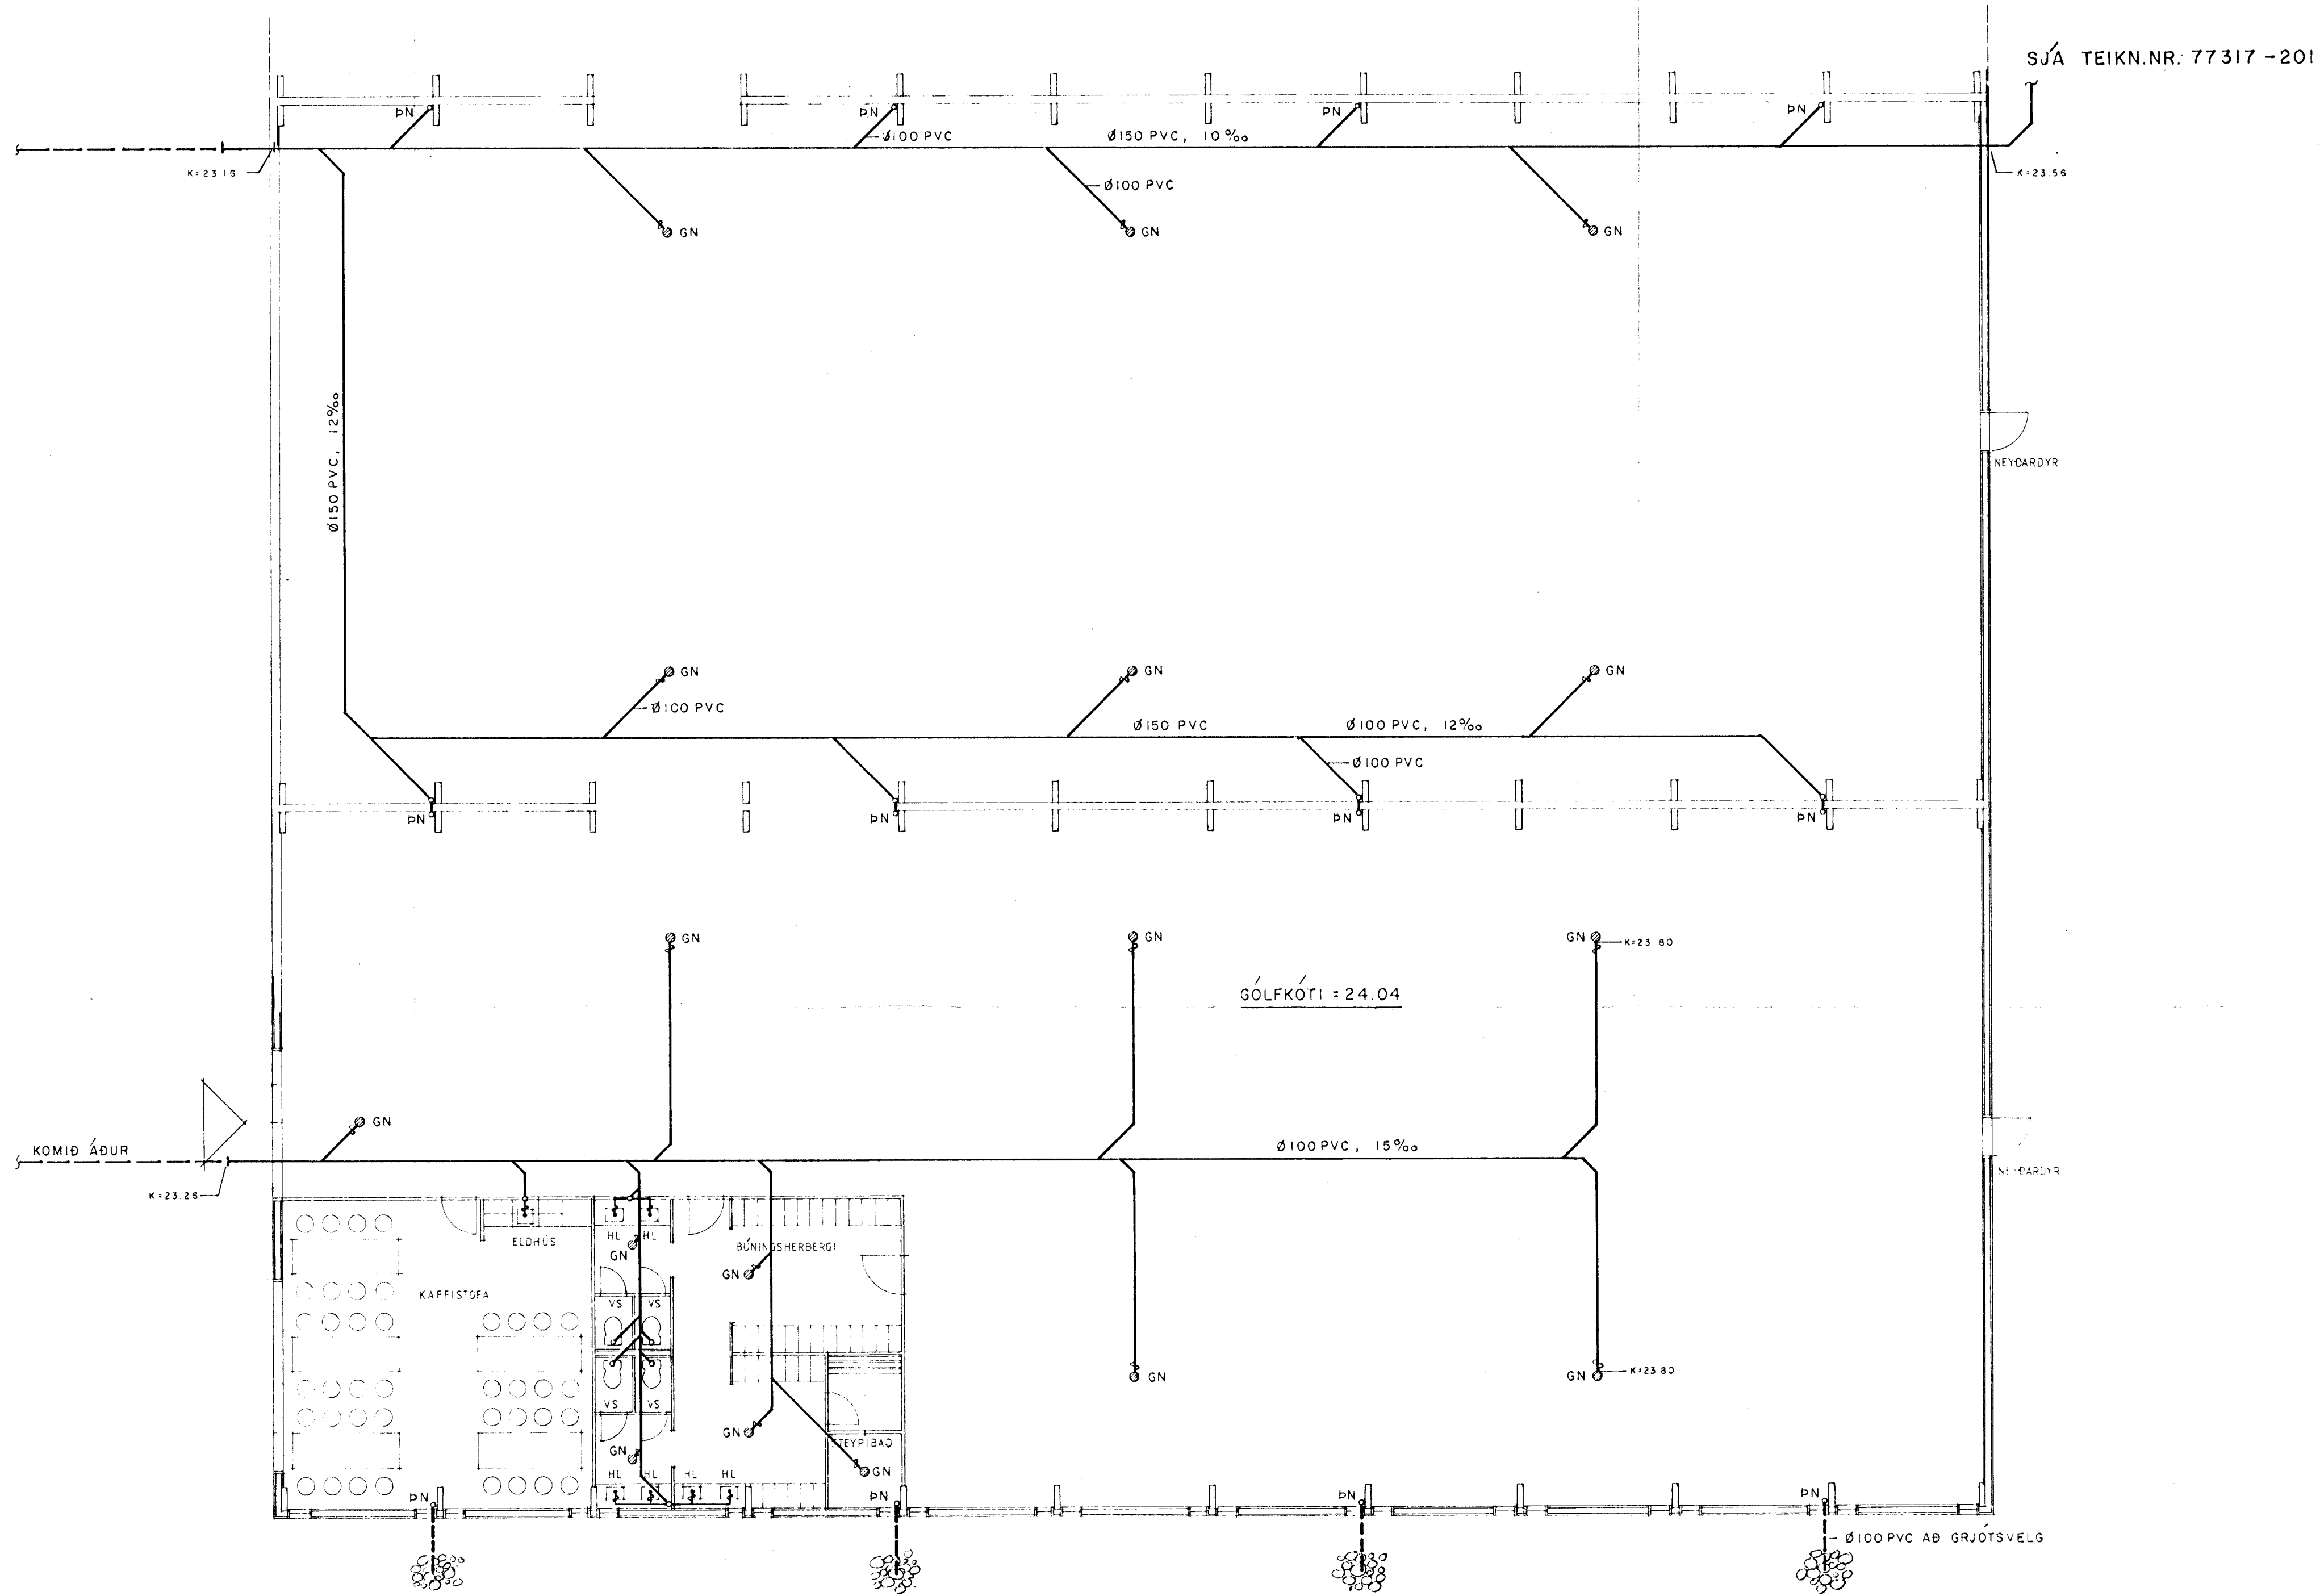

UM LAGNIR UTANHÚSS VÍSAST TIL TEIKN.NR. 77317 - 201

**hönnun hf** Ráðgjafarverkefing FRV - Höfðabakka 9 - 110 Reykjavík  
Sími 84311 - Telex 2012 Vrkfr is - Útibú: Reyðarfj. - Hvolsv.

M.	OFNASMIÐJAN, HAFNARFIRÐI	E
H. S. Á	3. AFANGI	D
T. KaPa	FRÁRENNISLÖGN:	C
Y.	GRUNNMYND	B
G.		A
DATE: 10.12.82	SIGN: <i>Rinn Sigursson</i>	MAX: 1:100
		82317 - 202