



LÖÐARMÖRK

ROTÞRÓ
(SJA SÉRTEIKNINGU)

Mh' Jua

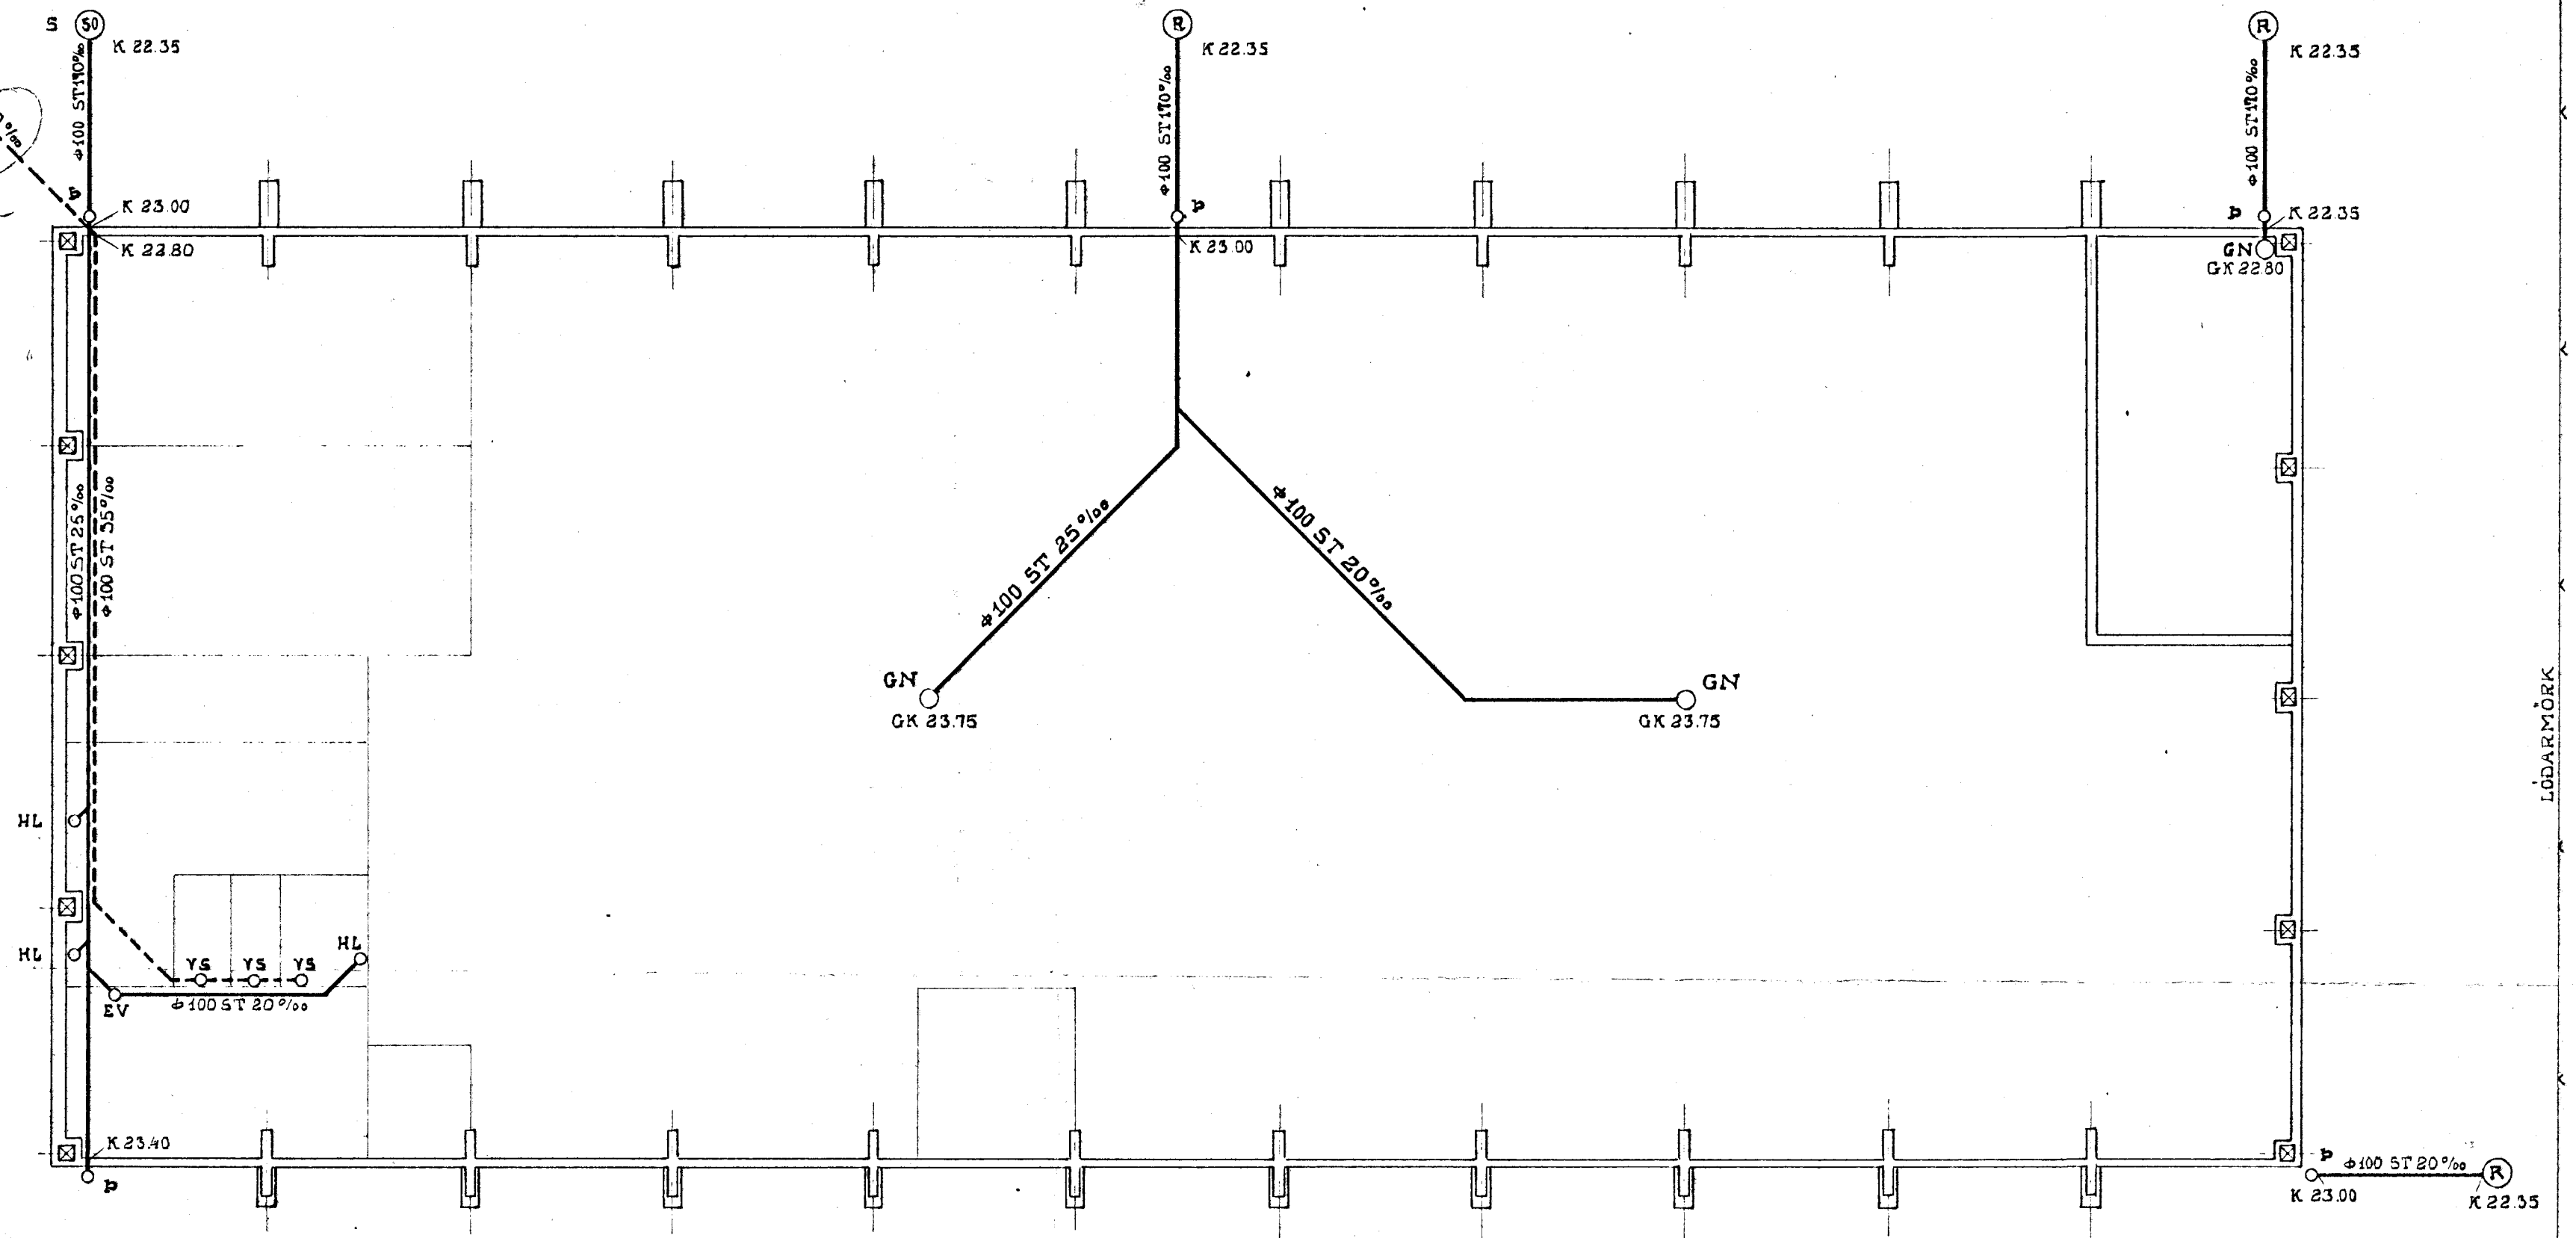


SKOLVATNSSVELGUR M=1:20

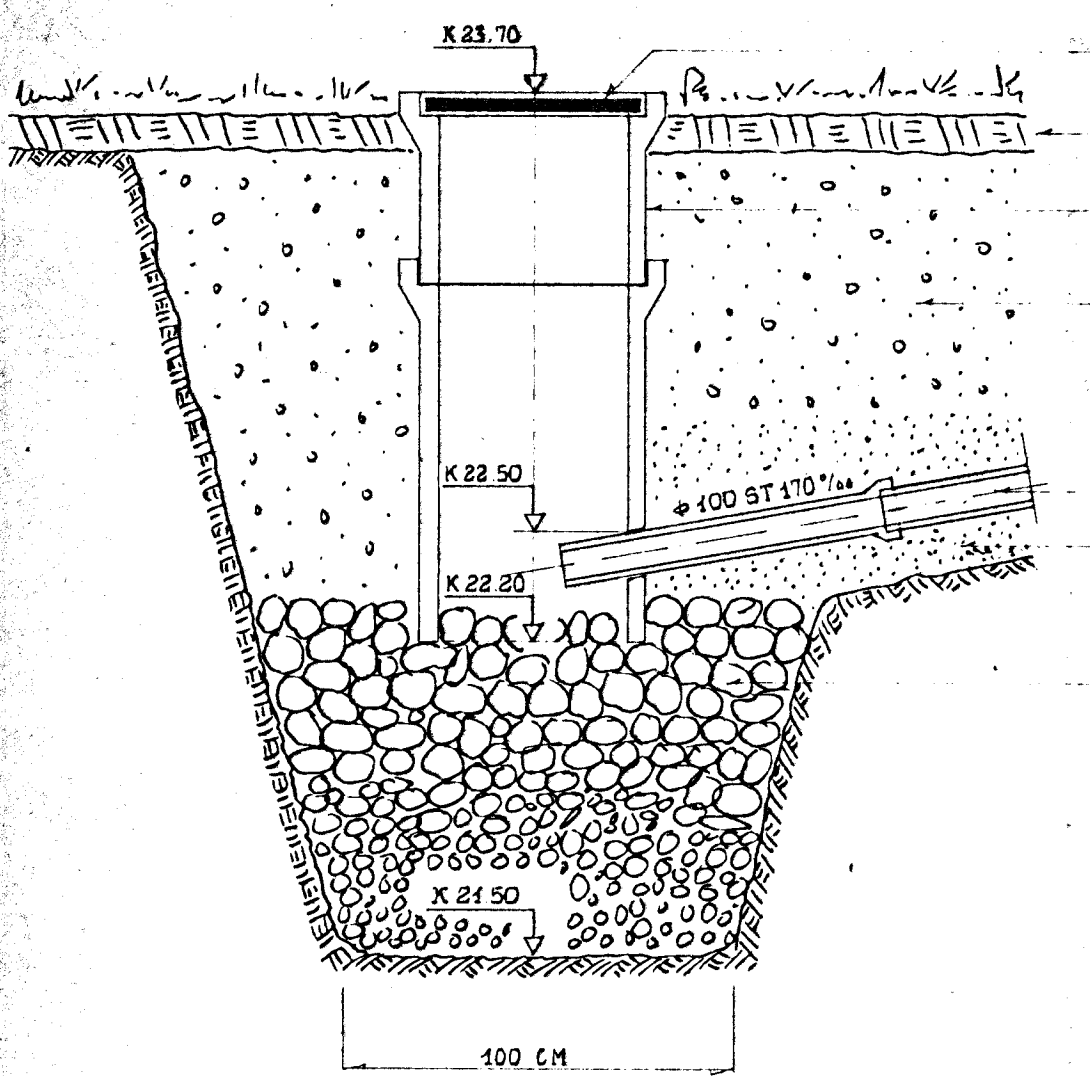

- TRÈHLEMMUR
- GRASRÓT
- STÈYPUÐÓR + 50CM
- ORÚSAR EDA HRAUNFYLLING
- STÈYPUÐÓR + 10CM
- SANDÞÖKKUN MED RÓRUM
- GRÖF MALARFYLLING (30-100MM)

REGNVATNSSVELGUR M=1:20

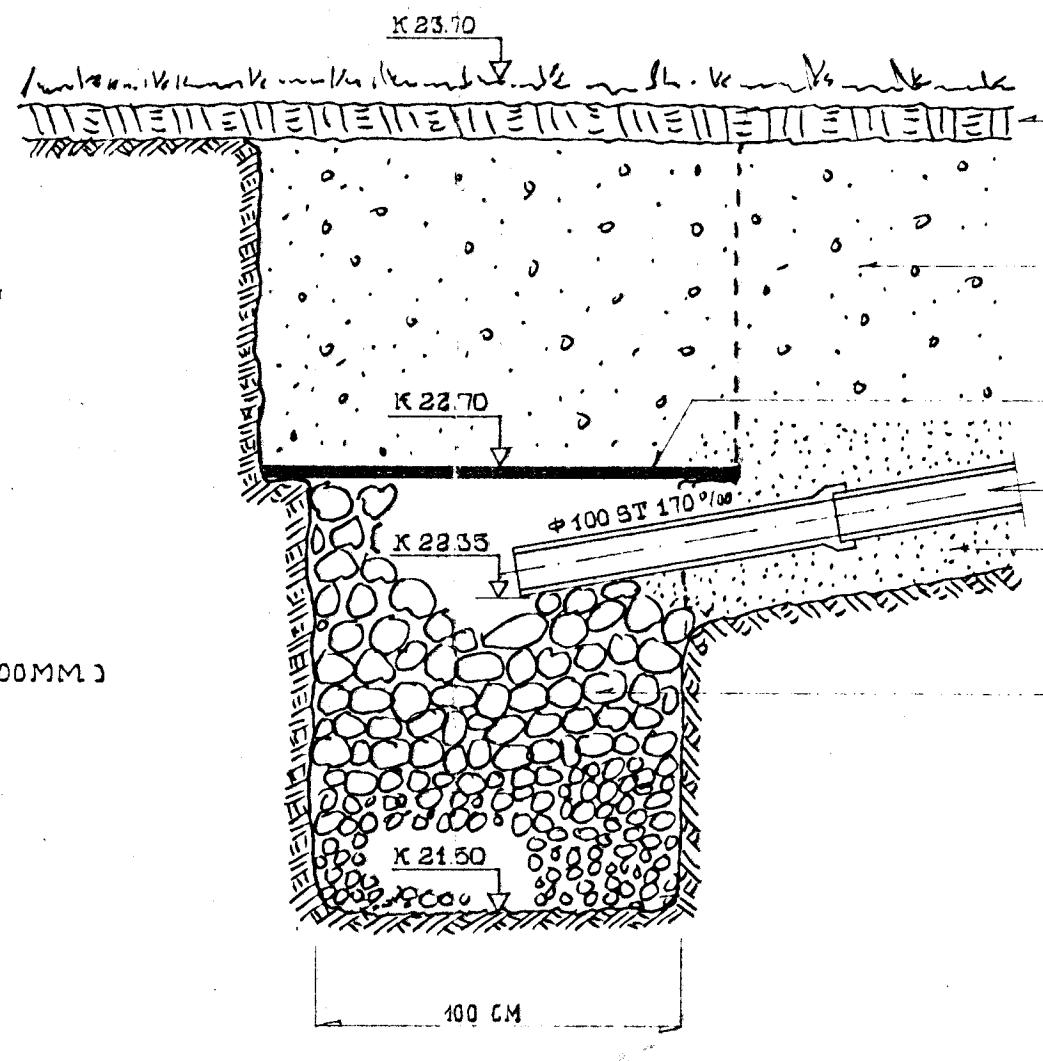

- GRASRÓT
- HRAUNFYLLING
- TRÈHLEMMUR CCA 140x140 CM)
- STÈYPUÐÓR + 10CM
- SANDÞÖKKUN
- GRÖF MALARFYLLING KORNAST: 30-100MM

SKÝRINGAR

- R GRÖTTSVELGUR (REGNVATNSSVELGUR)
- Þ ÞAKNIDURFALL
- GN GÖLFNIDURFALL
- YS NIDURFALL F. VATNSSALERNI
- HL --- HANDLAUG
- EV --- ELDHÚSVASK
- S (S) SKOLVATNSSVELGUR + 50CM
- GK GÖLFKÓTI

OFNASMÍÐJAN — HAFNARFIRÐI	
SKOLFLÖGN OG BRUNNAK	BREYTING DAGS.
VERKFRÆÐISTOFAN HÖNNUN	MXK DAGSETN.
ARMÚLA 3 SÍMI 84830	1:100 20.8.1960
1:20	69107 102
HANNAÐ A.S. YFIRF. MH TEIKN. A.S.	