



Stofn rafveitu og síma  
3xØ50  
Rör skulu ná út að lóðarmörkum

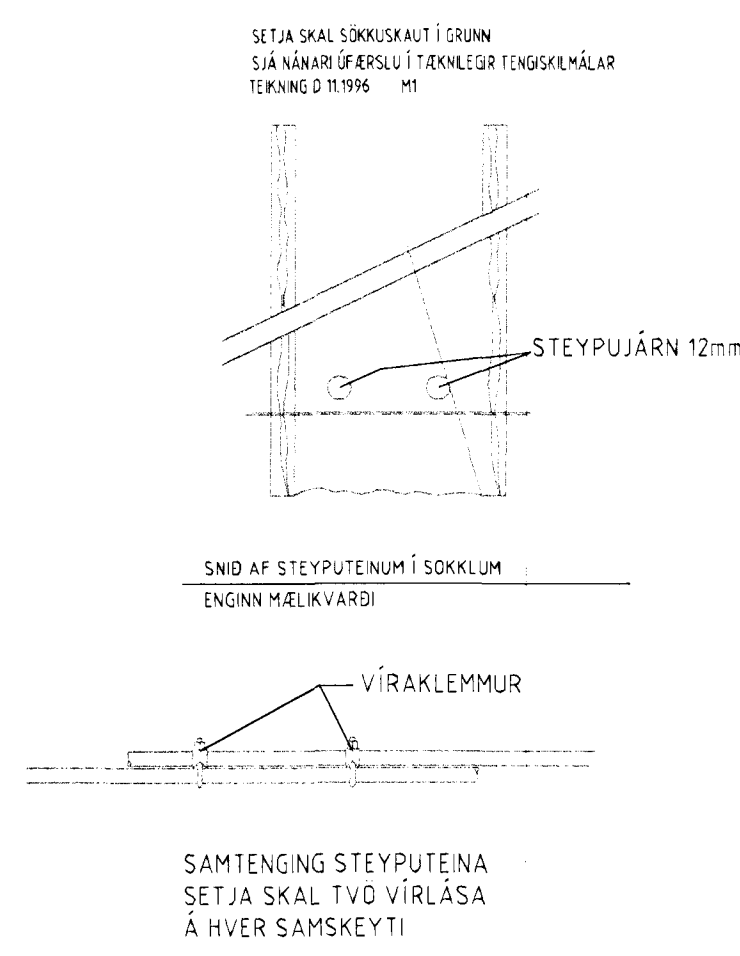

Sökkulskaut

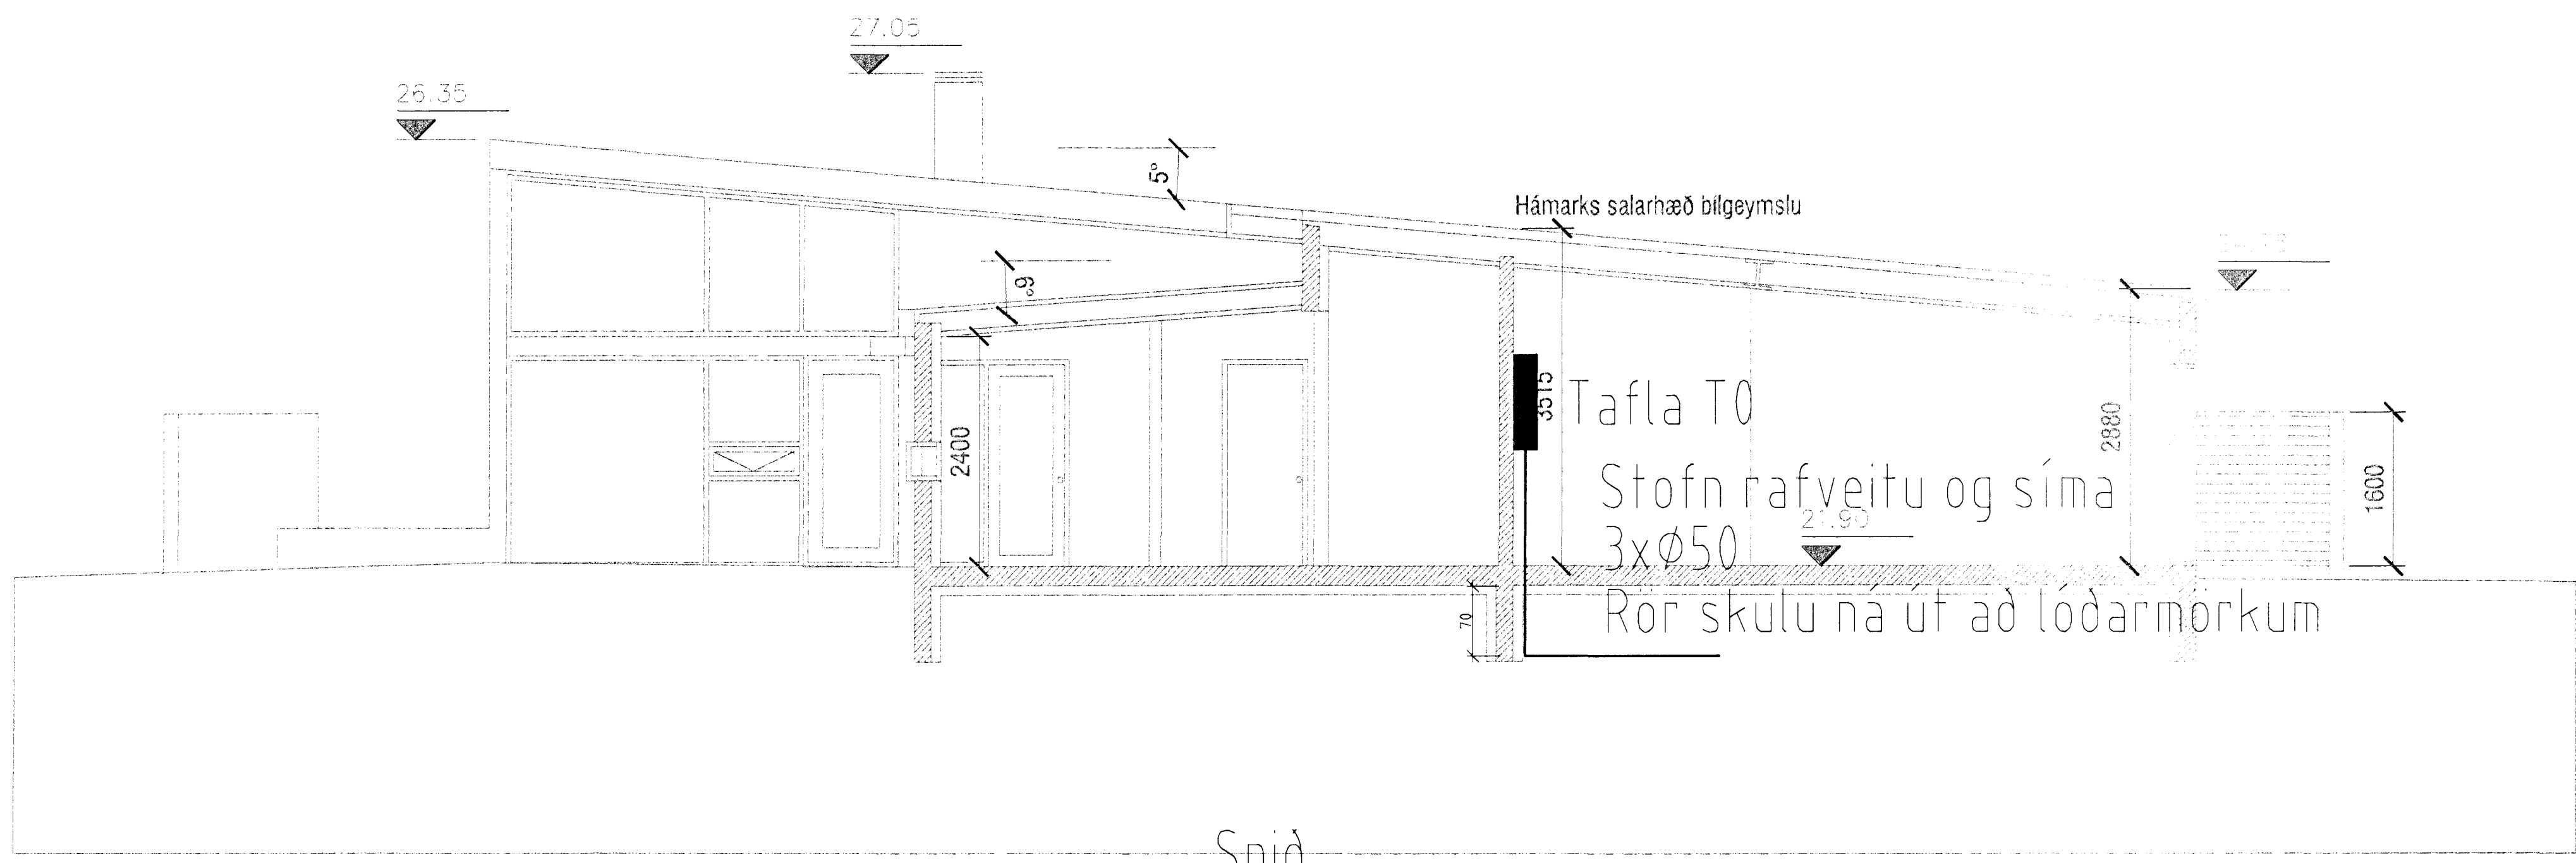

Verkhöld		
Flettuveftr 5 221 Hafnarfirði		
Verkhöld/Verkhöldnúmer		
Afstöðumynd, snið og sökkulskaut		
Blaðnr.	Dags.	Kvartl
1/4	20.apríl 2009	1:50 og 1:500
Yfirfarid		
Hönnuður		
Samræmingar hönnuður		
Kári Eiríksson - Arkitekt FAI - kt. 070385-4059		
Breyting		
Reykjavíkurvegi 60 220 Hafnarfirði Sími 565 8846, Fax 565 0940 GSM 898 0970 http://www.munus.is, e-mail munus@munus.is Hönnuður Sigurjón Harðarson, kt. 060361-2749		