
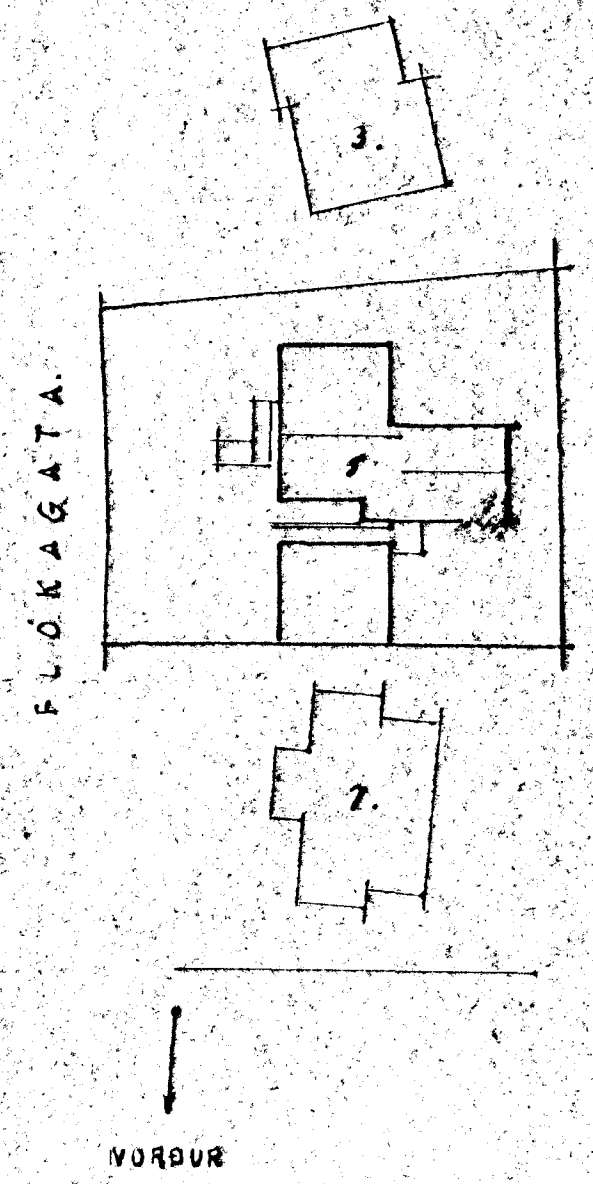


# FLÓKAGATA 5.

Húsvéifa nr. 2084 Teikning nr. 1259  
 Samþykkt þ. 13/2 1971  
 E.H. RAUFVEITU HAFNARFJÁRDAR  
*Jóhann Björnsson*  
 Eitrittsmaður, rállega

Mátök samþykkt 13/2 1971  
 E.H. RAUFVEITU HAFNARFJÁRDAR  
 Verkstjórn  
 Tryggvi Ingvaldsson

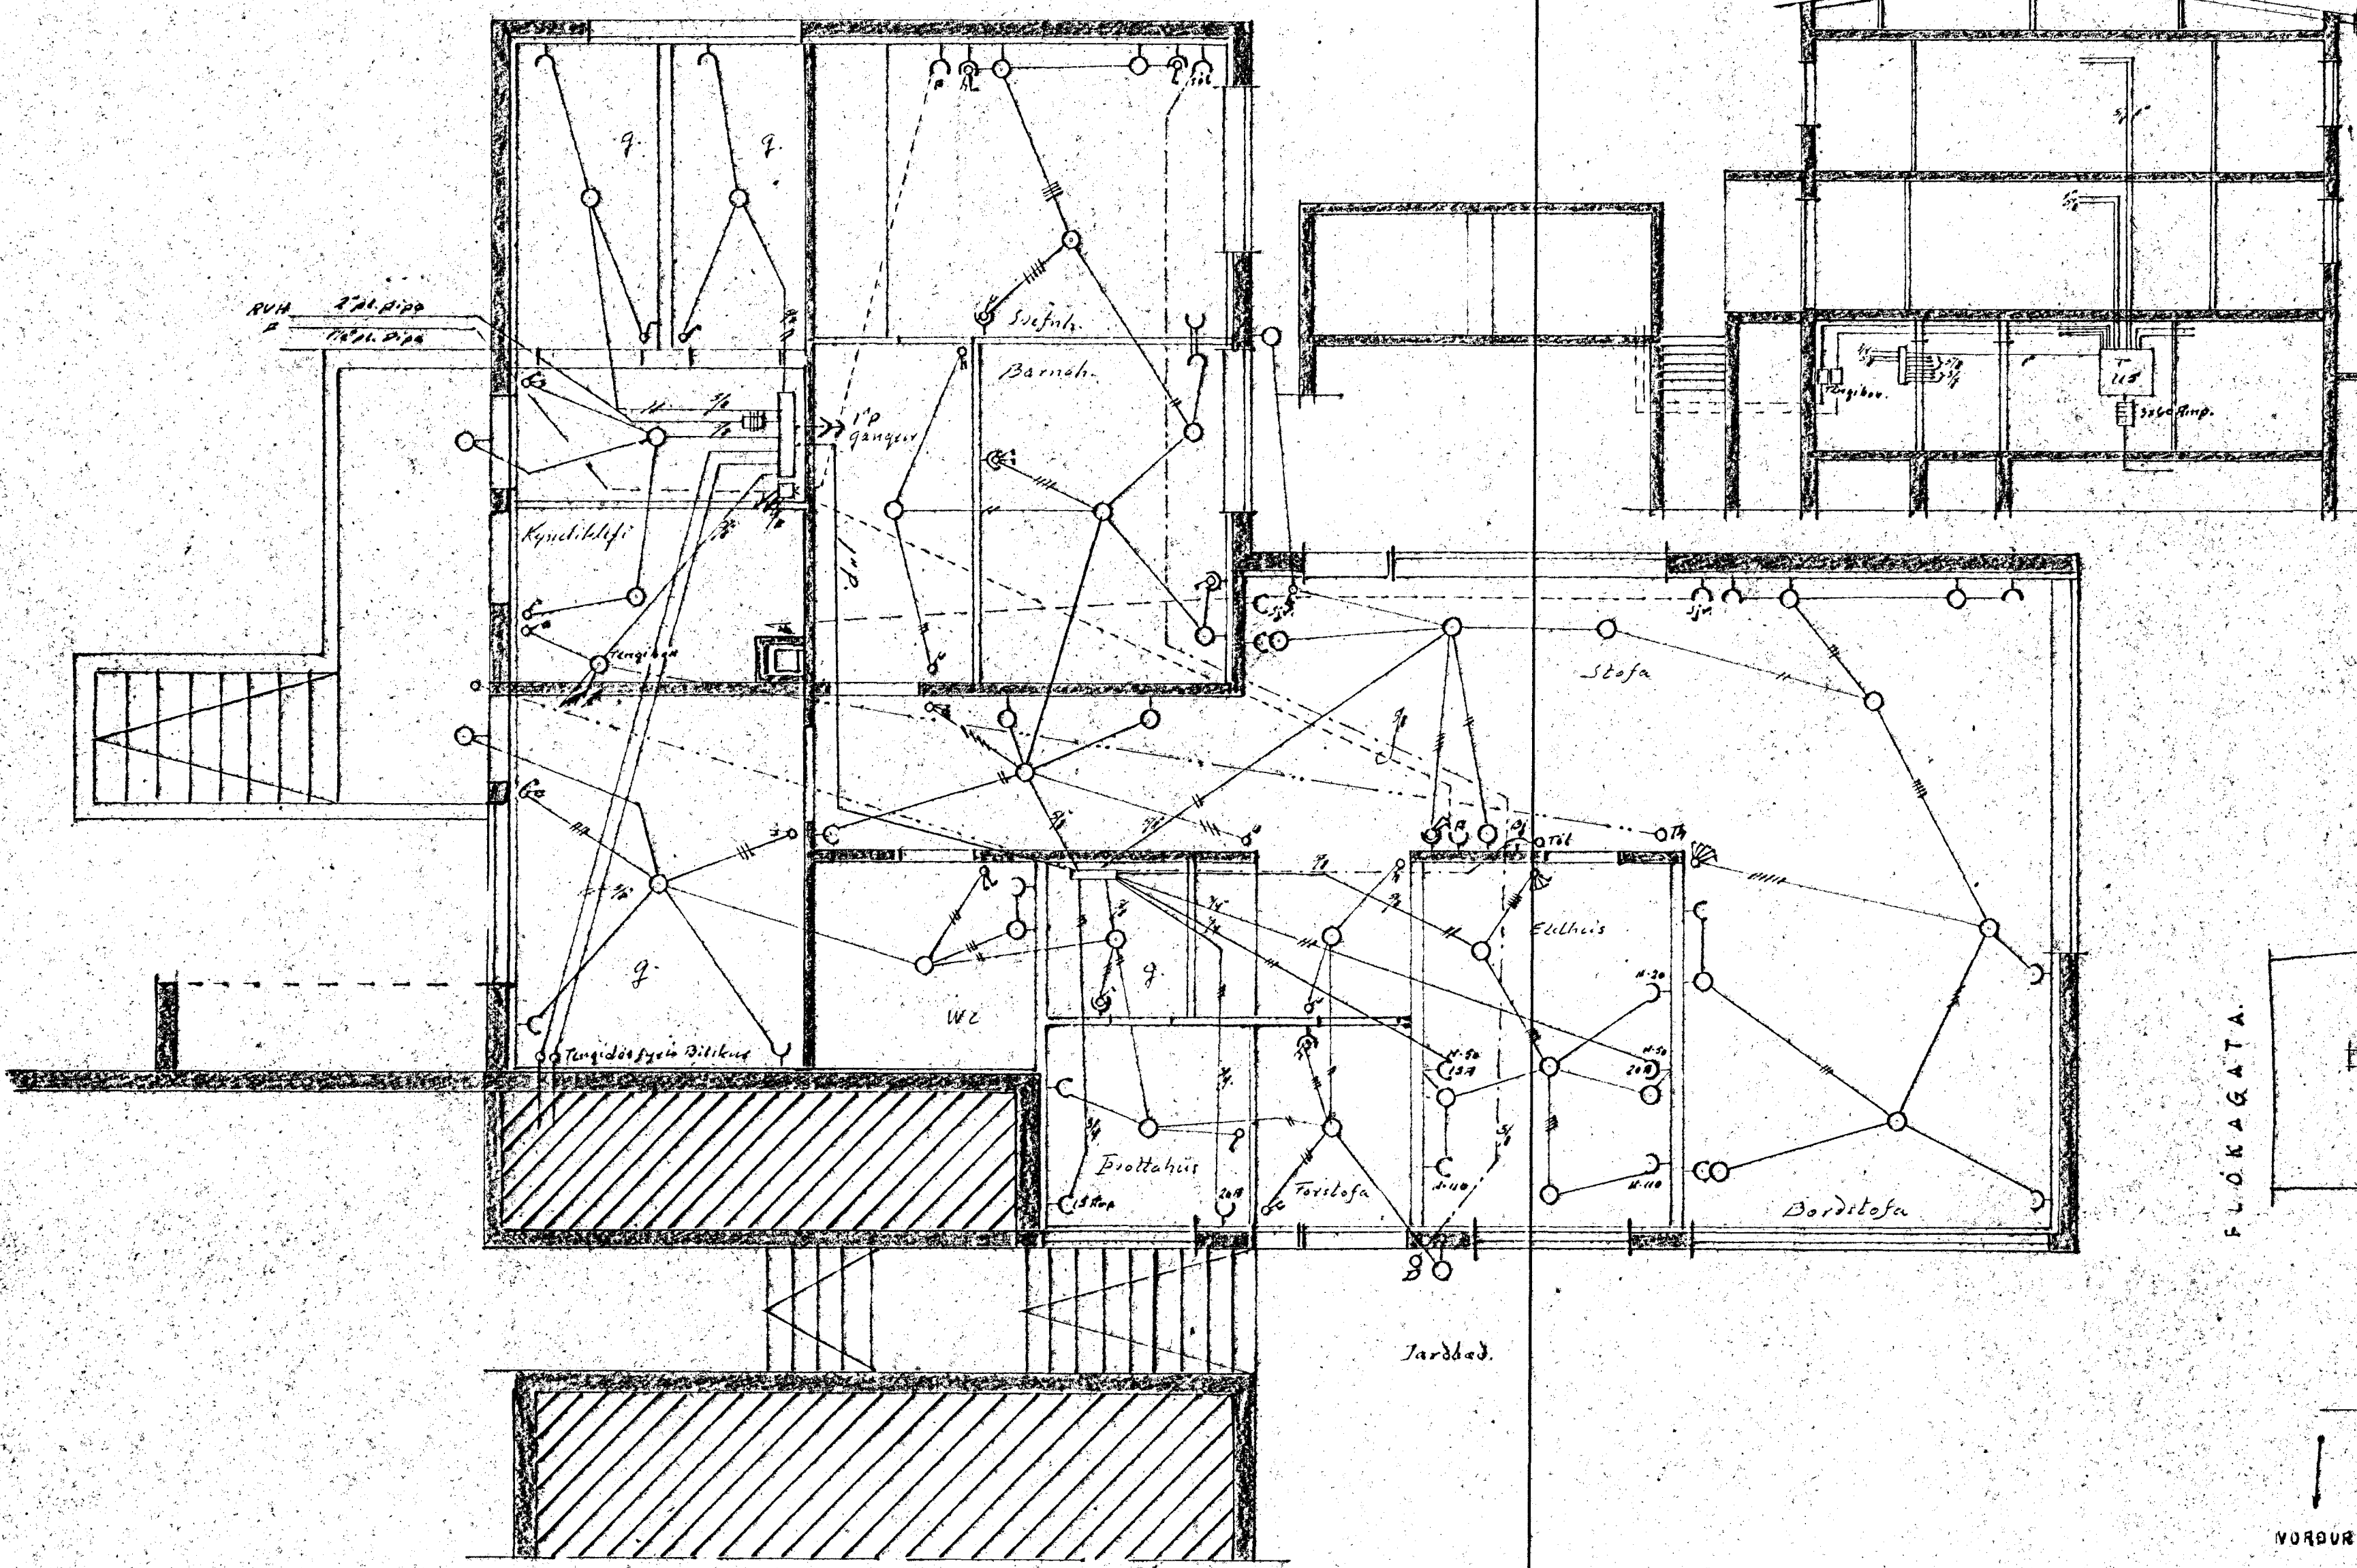

Hafnarfirði 4. maí 1970  
 Jón Björnsson

1259