


OFN. NR.	GREYD	STYRD
1	MP <sub>1</sub> 740 x 22 lb	1.54 m <sup>2</sup>
2	MP <sub>2</sub> 740 x 38	5.32 -
3	" 740 x 30	4.20 -
4	" 740 x 24	3.36 -
5	" 740 x 56	7.84 -
6	" 440 x 70	5.60 -
6 <sub>1</sub>	" 740 x 38	5.32 -
7	" 740 x 30	4.2 -
8	MP <sub>1</sub> 740 x 14	0.98 -
9	MP <sub>2</sub> 740 x 22	3.08 -

*Stærna legn undir lofti þessum  
1/2 - I. hæð*

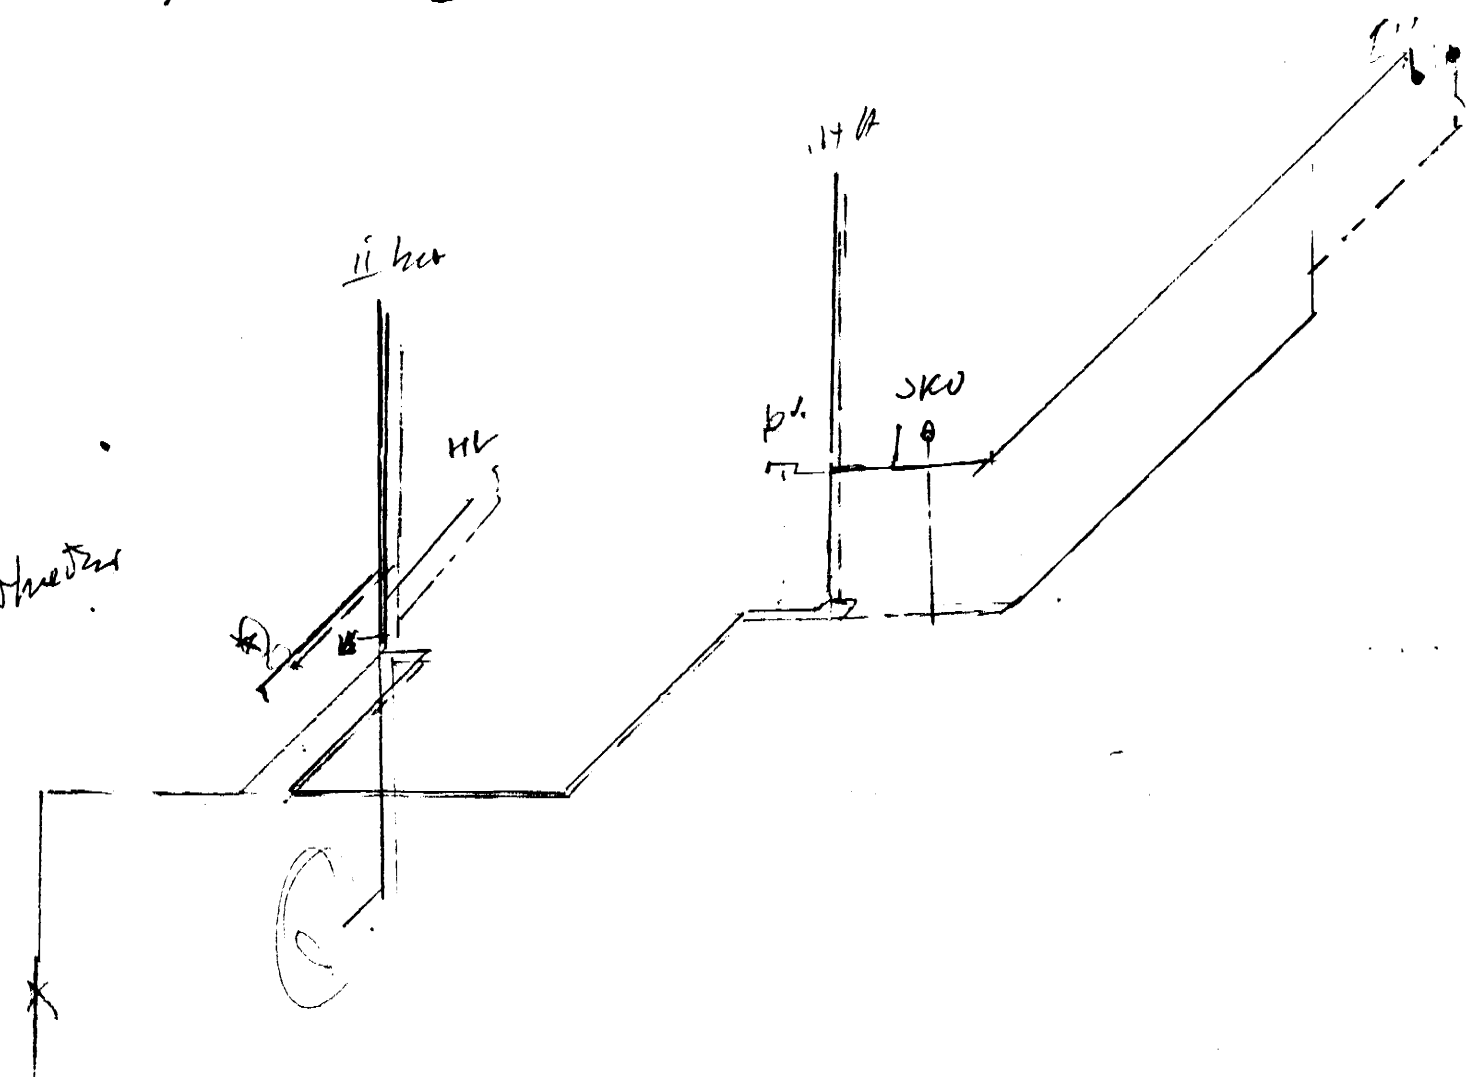

FLÓKAGATA 5 HITALAGNIR I. HÖÐ	1:50	DAGS	30.7.72
		TEKN.	TEKN.
Kolbeinn t. G. Jónsson tekn. Hfki.	TEKN. NR. 7226 Bl. 1.		